
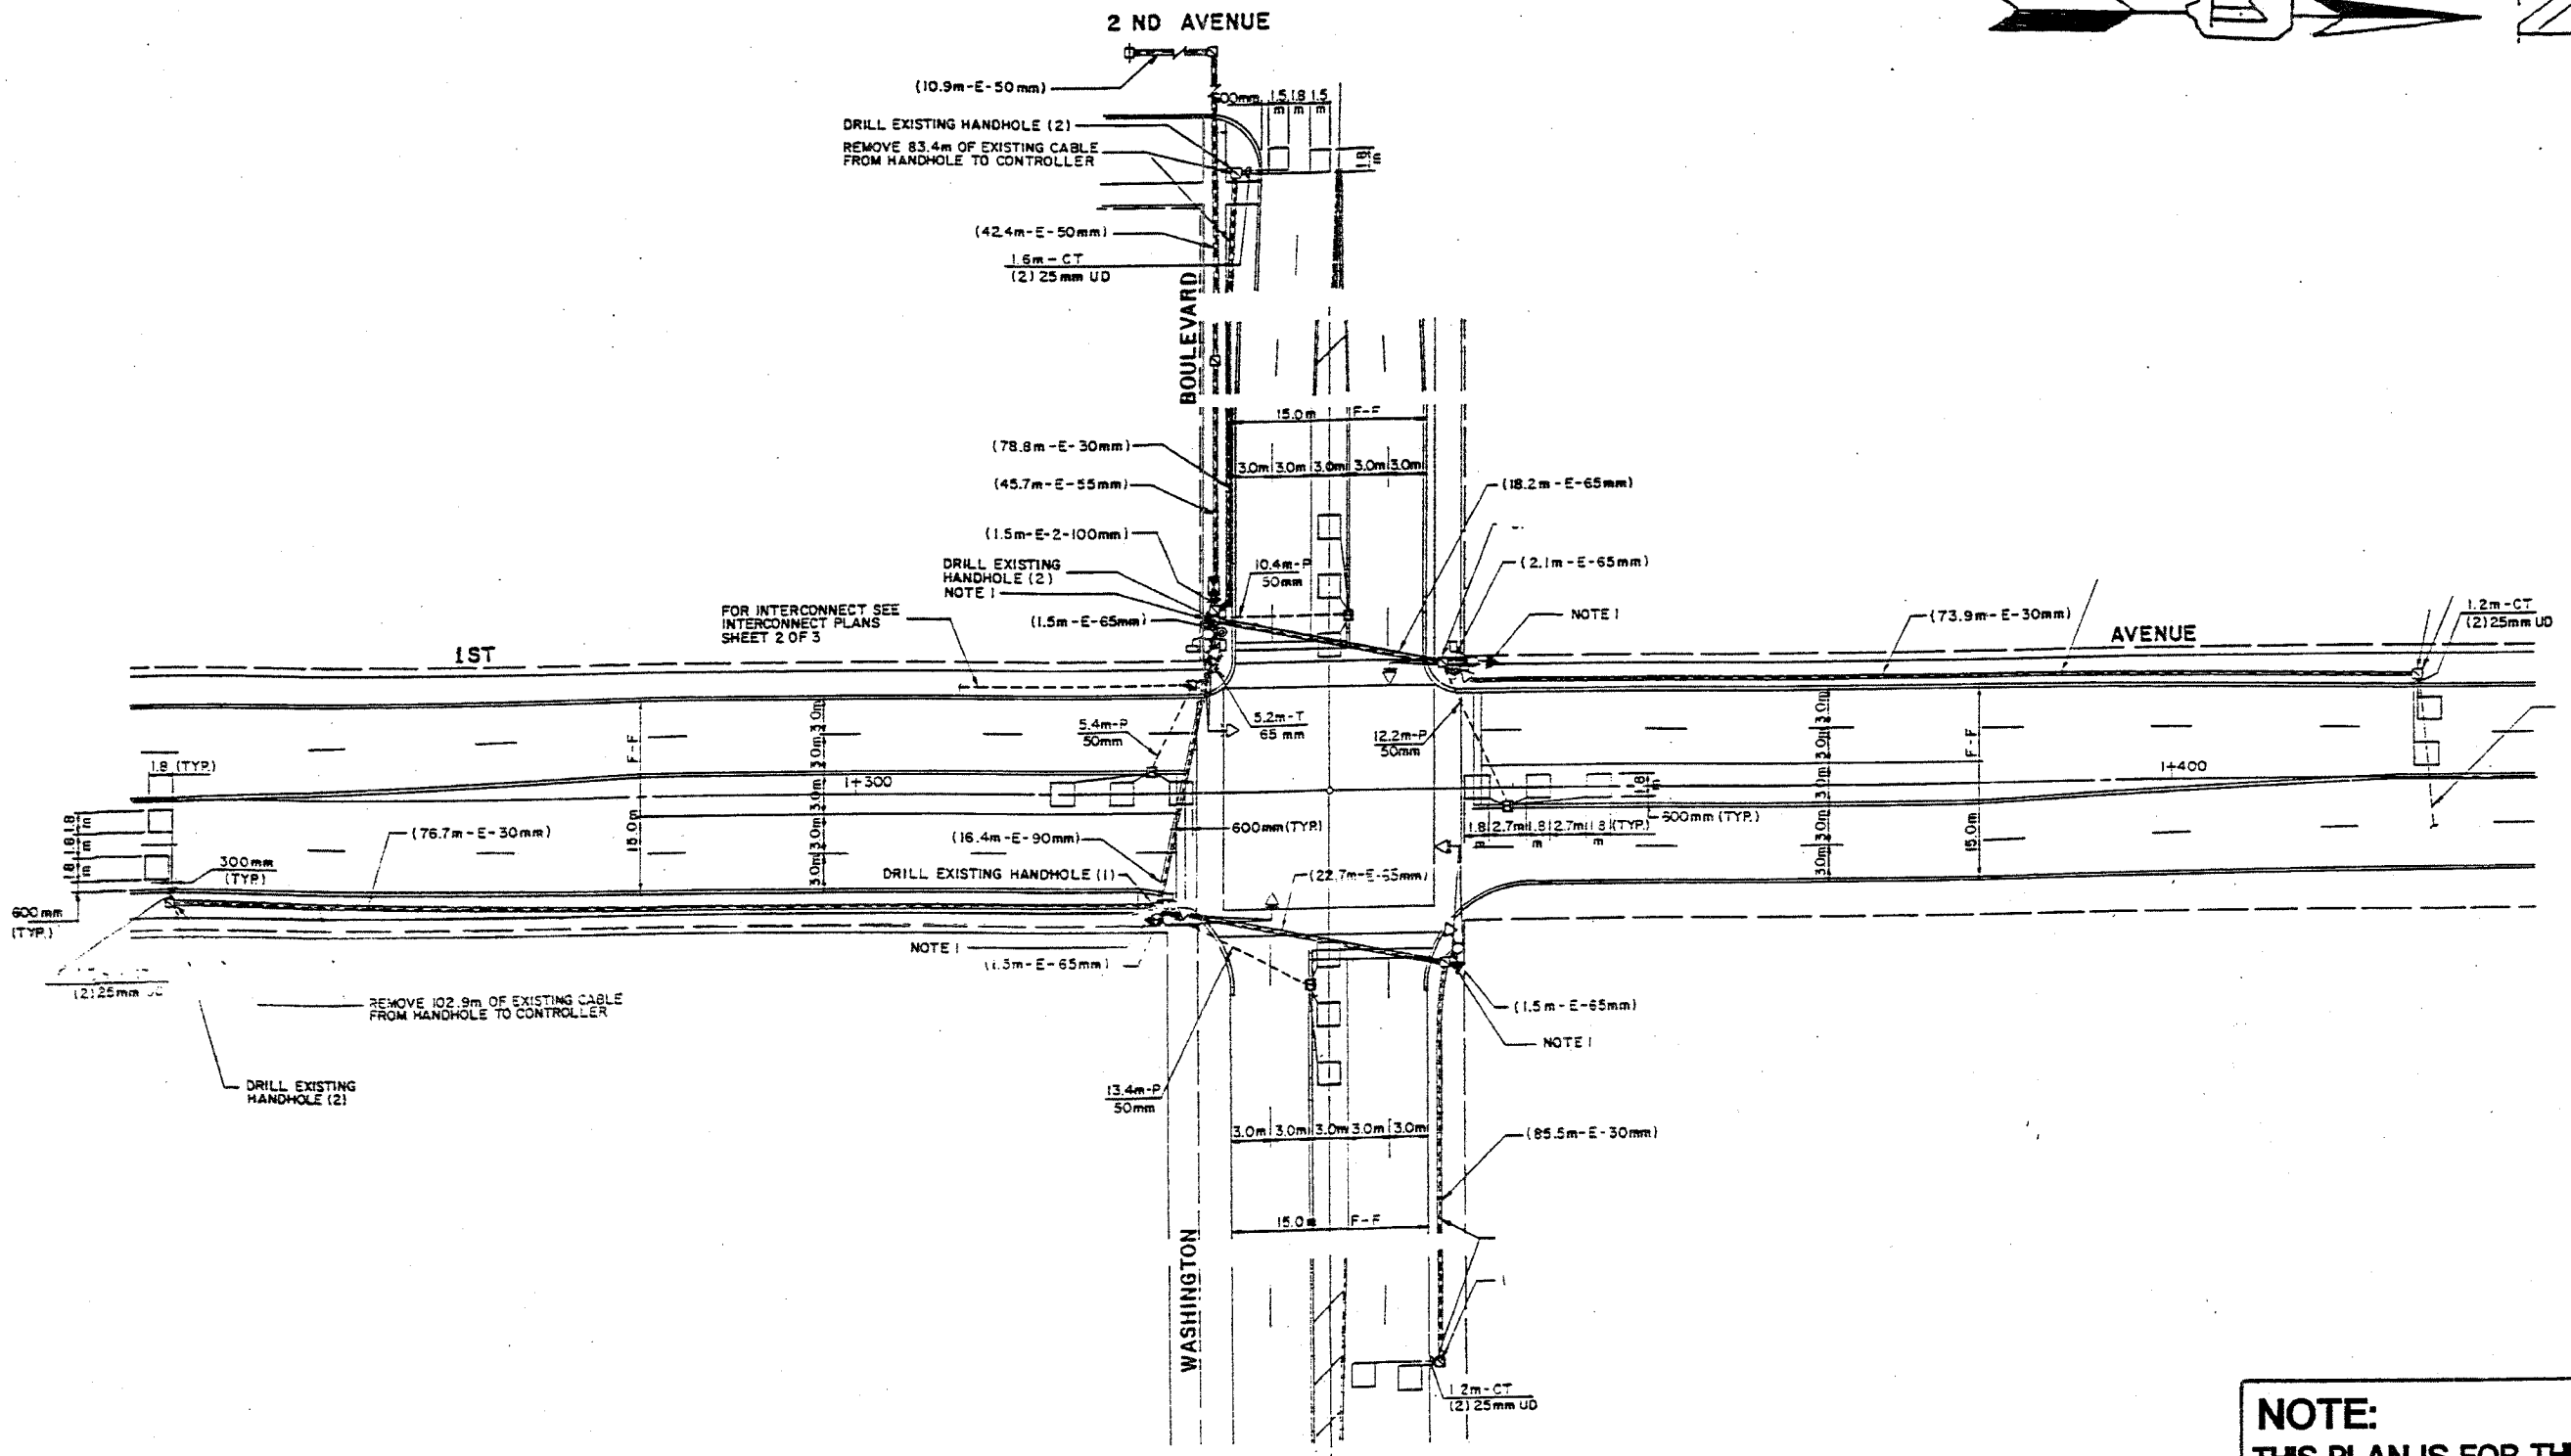


C 62728

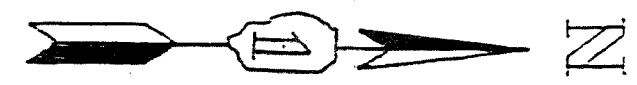

**REPLACE ALL DETECTOR LOOPS AS SHOWN**

**(WITHIN THE RESURFACING LIMITS)**

CODE NO.	QUANTITY	UNIT	ITEM
88600600	436'	FOOT	DETECTOR LOOP REPLACEMENT



**NOTE:**  
 THIS PLAN IS FOR THE PURPOSE OF REPLACING THE DETECTOR LOOPS. ALL OTHER INFORMATION SHOWN IS NOT RELATED AND WILL BE DISREGARDED.

SCALE: T=  
 DATE

DESIGNED BY:  
 DRAWN BY:  
 CHECKED BY:

ILLINOIS DEPARTMENT OF TRANSPORTATION  
**DETECTOR LOOPS AT:**  
**1st AVENUE &**  
**WASHINGTON BLVD.**