


| T & E SHEET NO.      | SECTION   | COUNTY   | TOTAL SHEETS     | SHEET NO. |
|----------------------|-----------|----------|------------------|-----------|
| 372                  | 3091 RS-4 | Cook     | 27               | 15        |
| STA.                 |           | TO STA.  |                  |           |
| FED. ROAD DIST NO. 7 |           | ILLINOIS | FED. AID PROJECT |           |

C62728

**TRAFFIC SIGNAL LEGEND**

|   | PROPOSED | EXISTING |
|---|----------|----------|
| CONTROLLER CABINET  | [Symbol] | [Symbol] |
| RAILROAD CONTROL CABINET                                    | [Symbol] | [Symbol] |
| SERVICE INSTALLATION, (P) POLE OR (G) GROUND MOUNT          | [Symbol] | [Symbol] |
| TELEPHONE CONNECTION  | [Symbol] | [Symbol] |
| SIGNAL HEAD   | [Symbol] | [Symbol] |
| SIGNAL HEAD WITH BACKPLATE                                  | [Symbol] | [Symbol] |
| SIGNAL HEAD OPTICALLY PROGRAMMED                            | [Symbol] | [Symbol] |
| SIGNAL HEAD PEDESTRIAN                                      | [Symbol] | [Symbol] |
| ILLUMINATED SIGN "NO LEFT TURN"                             | [Symbol] | [Symbol] |
| ILLUMINATED SIGN "NO RIGHT TURN"                            | [Symbol] | [Symbol] |
| SIGNAL POST   | [Symbol] | [Symbol] |
| WOOD POLE   | [Symbol] | [Symbol] |
| STEEL MAST ARM ASSEMBLY AND POLE                            | [Symbol] | [Symbol] |
| MAST ARM ASSEMBLY AND POLE, ALUMINUM                        | [Symbol] | [Symbol] |
| STEEL COMBINATION MAST ARM ASSEMBLY AND POLE WITH LUMINAIRE | [Symbol] | [Symbol] |
| JUNCTION BOX  | [Symbol] | [Symbol] |
| HANDHOLE  | [Symbol] | [Symbol] |
| HEAVY DUTY HANDHOLE   | [Symbol] | [Symbol] |
| DOUBLE HANDHOLE   | [Symbol] | [Symbol] |
| G.S. CONDUIT IN TRENCH OR PUSHED                            | [Symbol] | [Symbol] |
| COMMON TRENCH   | [Symbol] | [Symbol] |
| UNIT DUCT   | [Symbol] | [Symbol] |

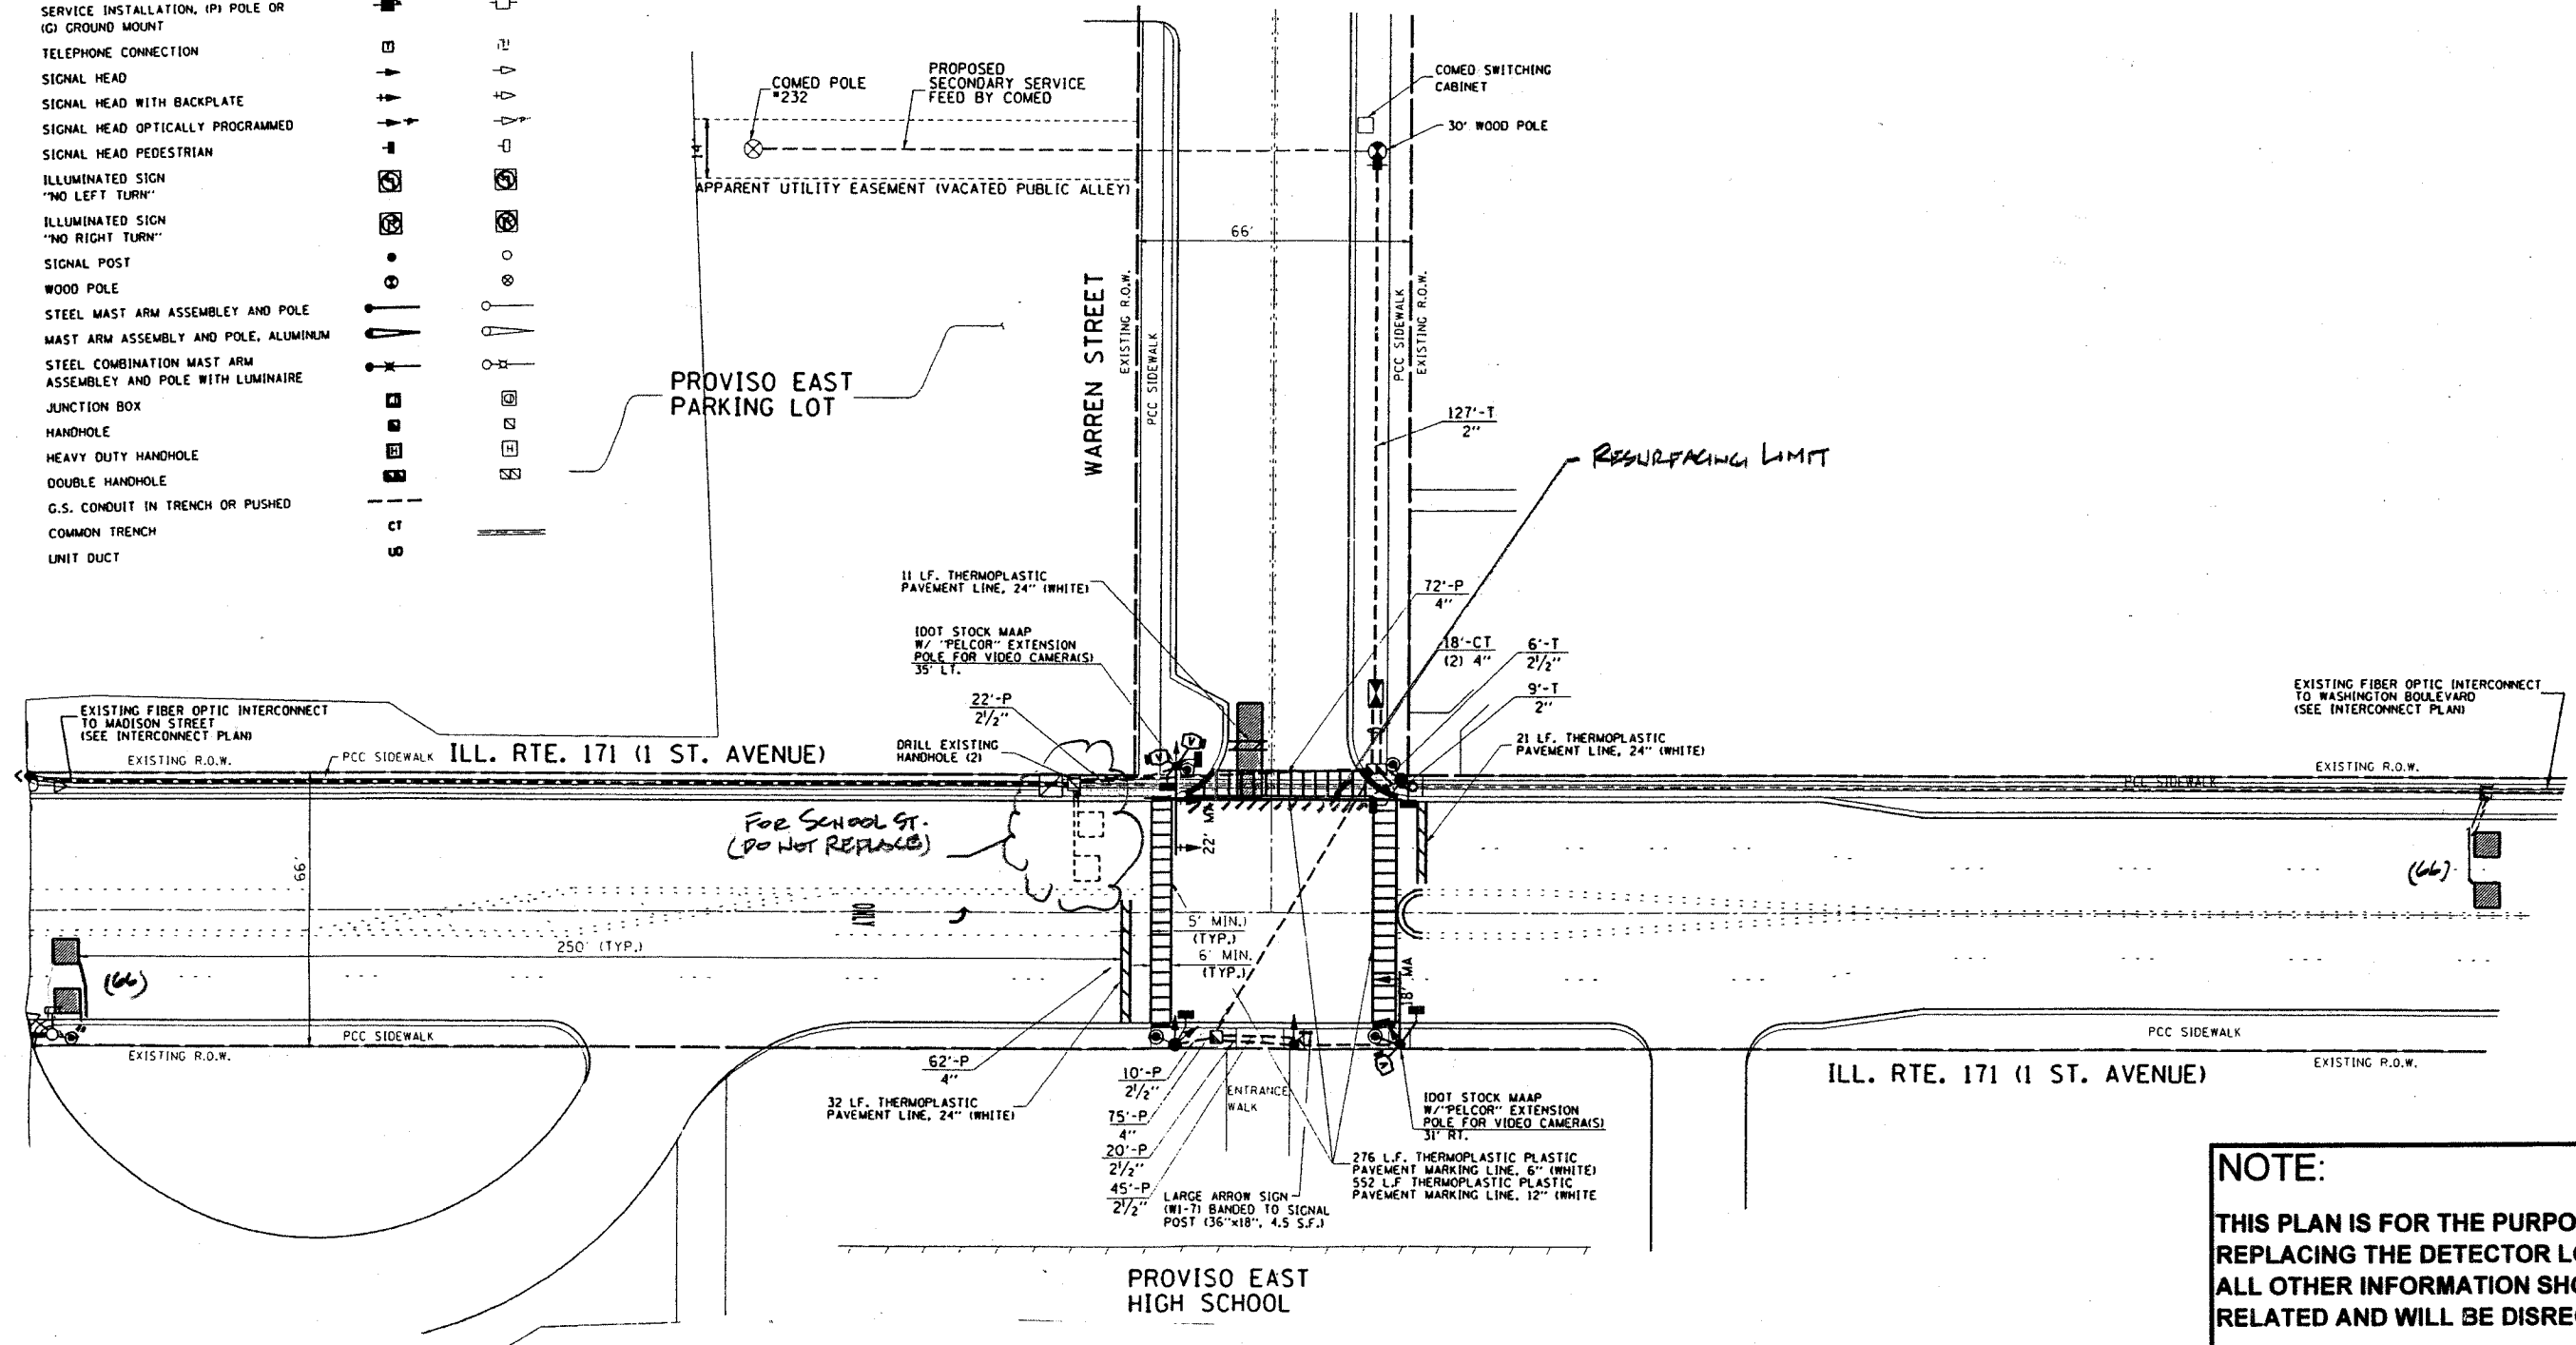

**NOTE:**  
 THIS PLAN IS FOR THE PURPOSE OF REPLACING THE DETECTOR LOOPS ONLY. ALL OTHER INFORMATION SHOWN IS NOT RELATED AND WILL BE DISREGARDED.

**REPLACE ALL DETECTOR LOOPS AS SHOWN**  
 (WITHIN THE RESURFACING LIMITS)

| CODE NO. | QUANTITY | UNIT | ITEM                      |
|----------|----------|------|---------------------------|
| 86600600 | 132      | Foot | Detector Loop Replacement |

| REVISIONS |      |
|-----------|------|
| NAME      | DATE |
|           |      |
|           |      |
|           |      |
|           |      |

ILLINOIS DEPARTMENT OF TRANSPORTATION  
**DETECTOR LOOP REPLACEMENT**  
 1ST AVENUE @ WARREN STREET  
 SCALE NONE  
 DATE Nov. 2006  
 DRAWN BY J.H.E.  
 DESIGNED BY J.H.E.  
 CHECKED BY D.A.D.