


F.A.P. RTE.	SECTION	COUNTY	TOTAL SHEETS	SHEET NO.
322	*	DEWITT	35	27
STA. 881+00		TO STA. 890+00		
FED. ROAD DIST. NO.	ILLINOIS	FED. AID PROJECT		
*(52BR-1 & 53R-B)BJR				

GENERAL PLAN



SHEET 1 OF 8

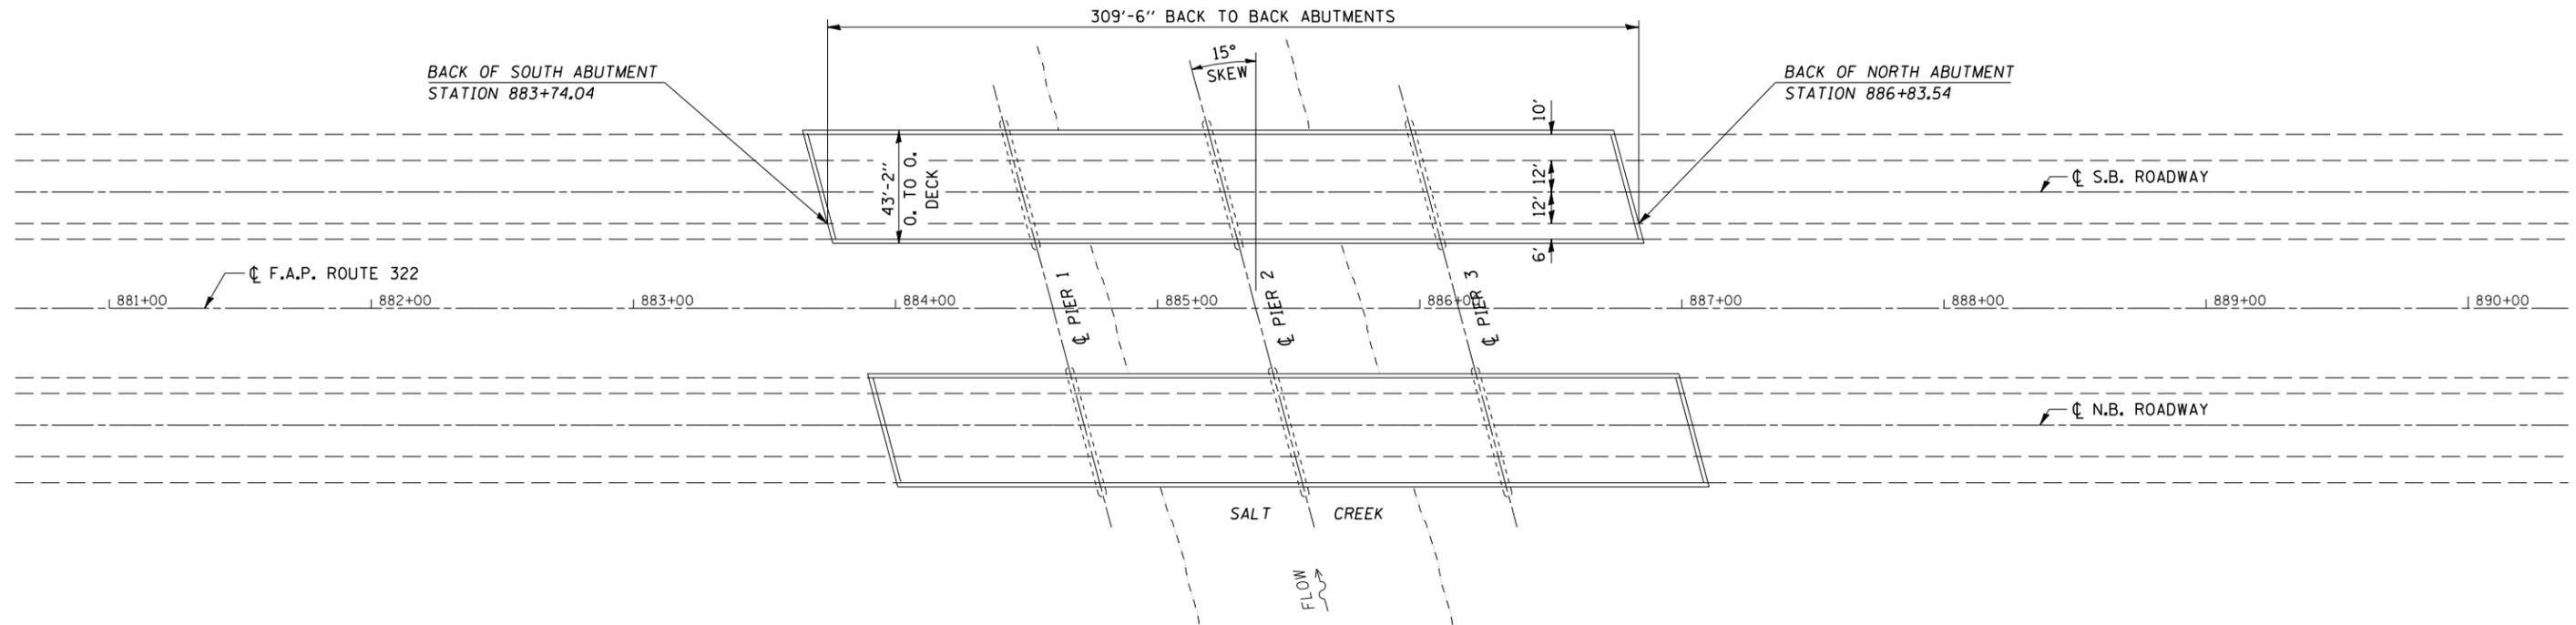

PLAN VIEW S.N. 020-0057 N.B. S.N. 020-0005 S.B.

GENERAL NOTES

PLAN DIMENSIONS AND DETAILS RELATIVE TO EXISTING PLANS ARE SUBJECT TO ROUTINE VARIATIONS. THE CONTRACTOR SHALL FIELD VERIFY EXISTING DIMENSIONS AND DETAILS AFFECTING NEW CONSTRUCTION AND MAKE NECESSARY APPROVED ADJUSTMENTS PRIOR TO CONSTRUCTION OR ORDERING OF MATERIALS. SUCH VARIATIONS SHALL NOT BE CAUSE FOR ADDITIONAL COMPENSATION FOR A CHANGE IN SCOPE OF THE WORK, HOWEVER, THE CONTRACTOR WILL BE PAID FOR THE QUANTITY ACTUALLY FURNISHED BASED UPON THE UNIT PRICE BID FOR THE WORK.

TOTAL BILL OF MATERIALS

ITEM	UNITS	S. N. 020-0005 TOTAL
POLYMER CONCRETE	CU FT	6.9
SILICONE JOINT SEALER, 2"	FOOT	90.8

NOTE:
ORIGINALLY BUILT
AS SECTION 52BR-1

ILLINOIS DEPARTMENT OF TRANSPORTATION
GENERAL PLAN
F.A.P. ROUTE 322
SECTION (52BR-1 & 53R-B)BJR
DEWITT COUNTY
S.N. 020-0005

SCALE: 1"=30'
DATE: 11/08/06

DRAWN BY: JRP
CHECKED BY: