

F.A. RTE.	SECTION	COUNTY	TOTAL SHEETS	SHEET NO.
		HANCOCK	66	47C
STA. 441+50.00		TO STA. 441+50.00		
FED. ROAD DIST. NO.	ILLINOIS	FED. AID PROJECT		


BY	DATE

FINAL SURVEY	SURVEYED	PLOTTED	DATE	NO.

BY	DATE

ORIGINAL SURVEY	SURVEYED	PLOTTED	DATE	NO.

PLOT DATE = 2/22/2007
 FILE NAME = \\s01\proj\72903\441+50.00\441+50.00.dwg
 PLOT SCALE = 10.0000 / IN.
 USER NAME = laughlin-l

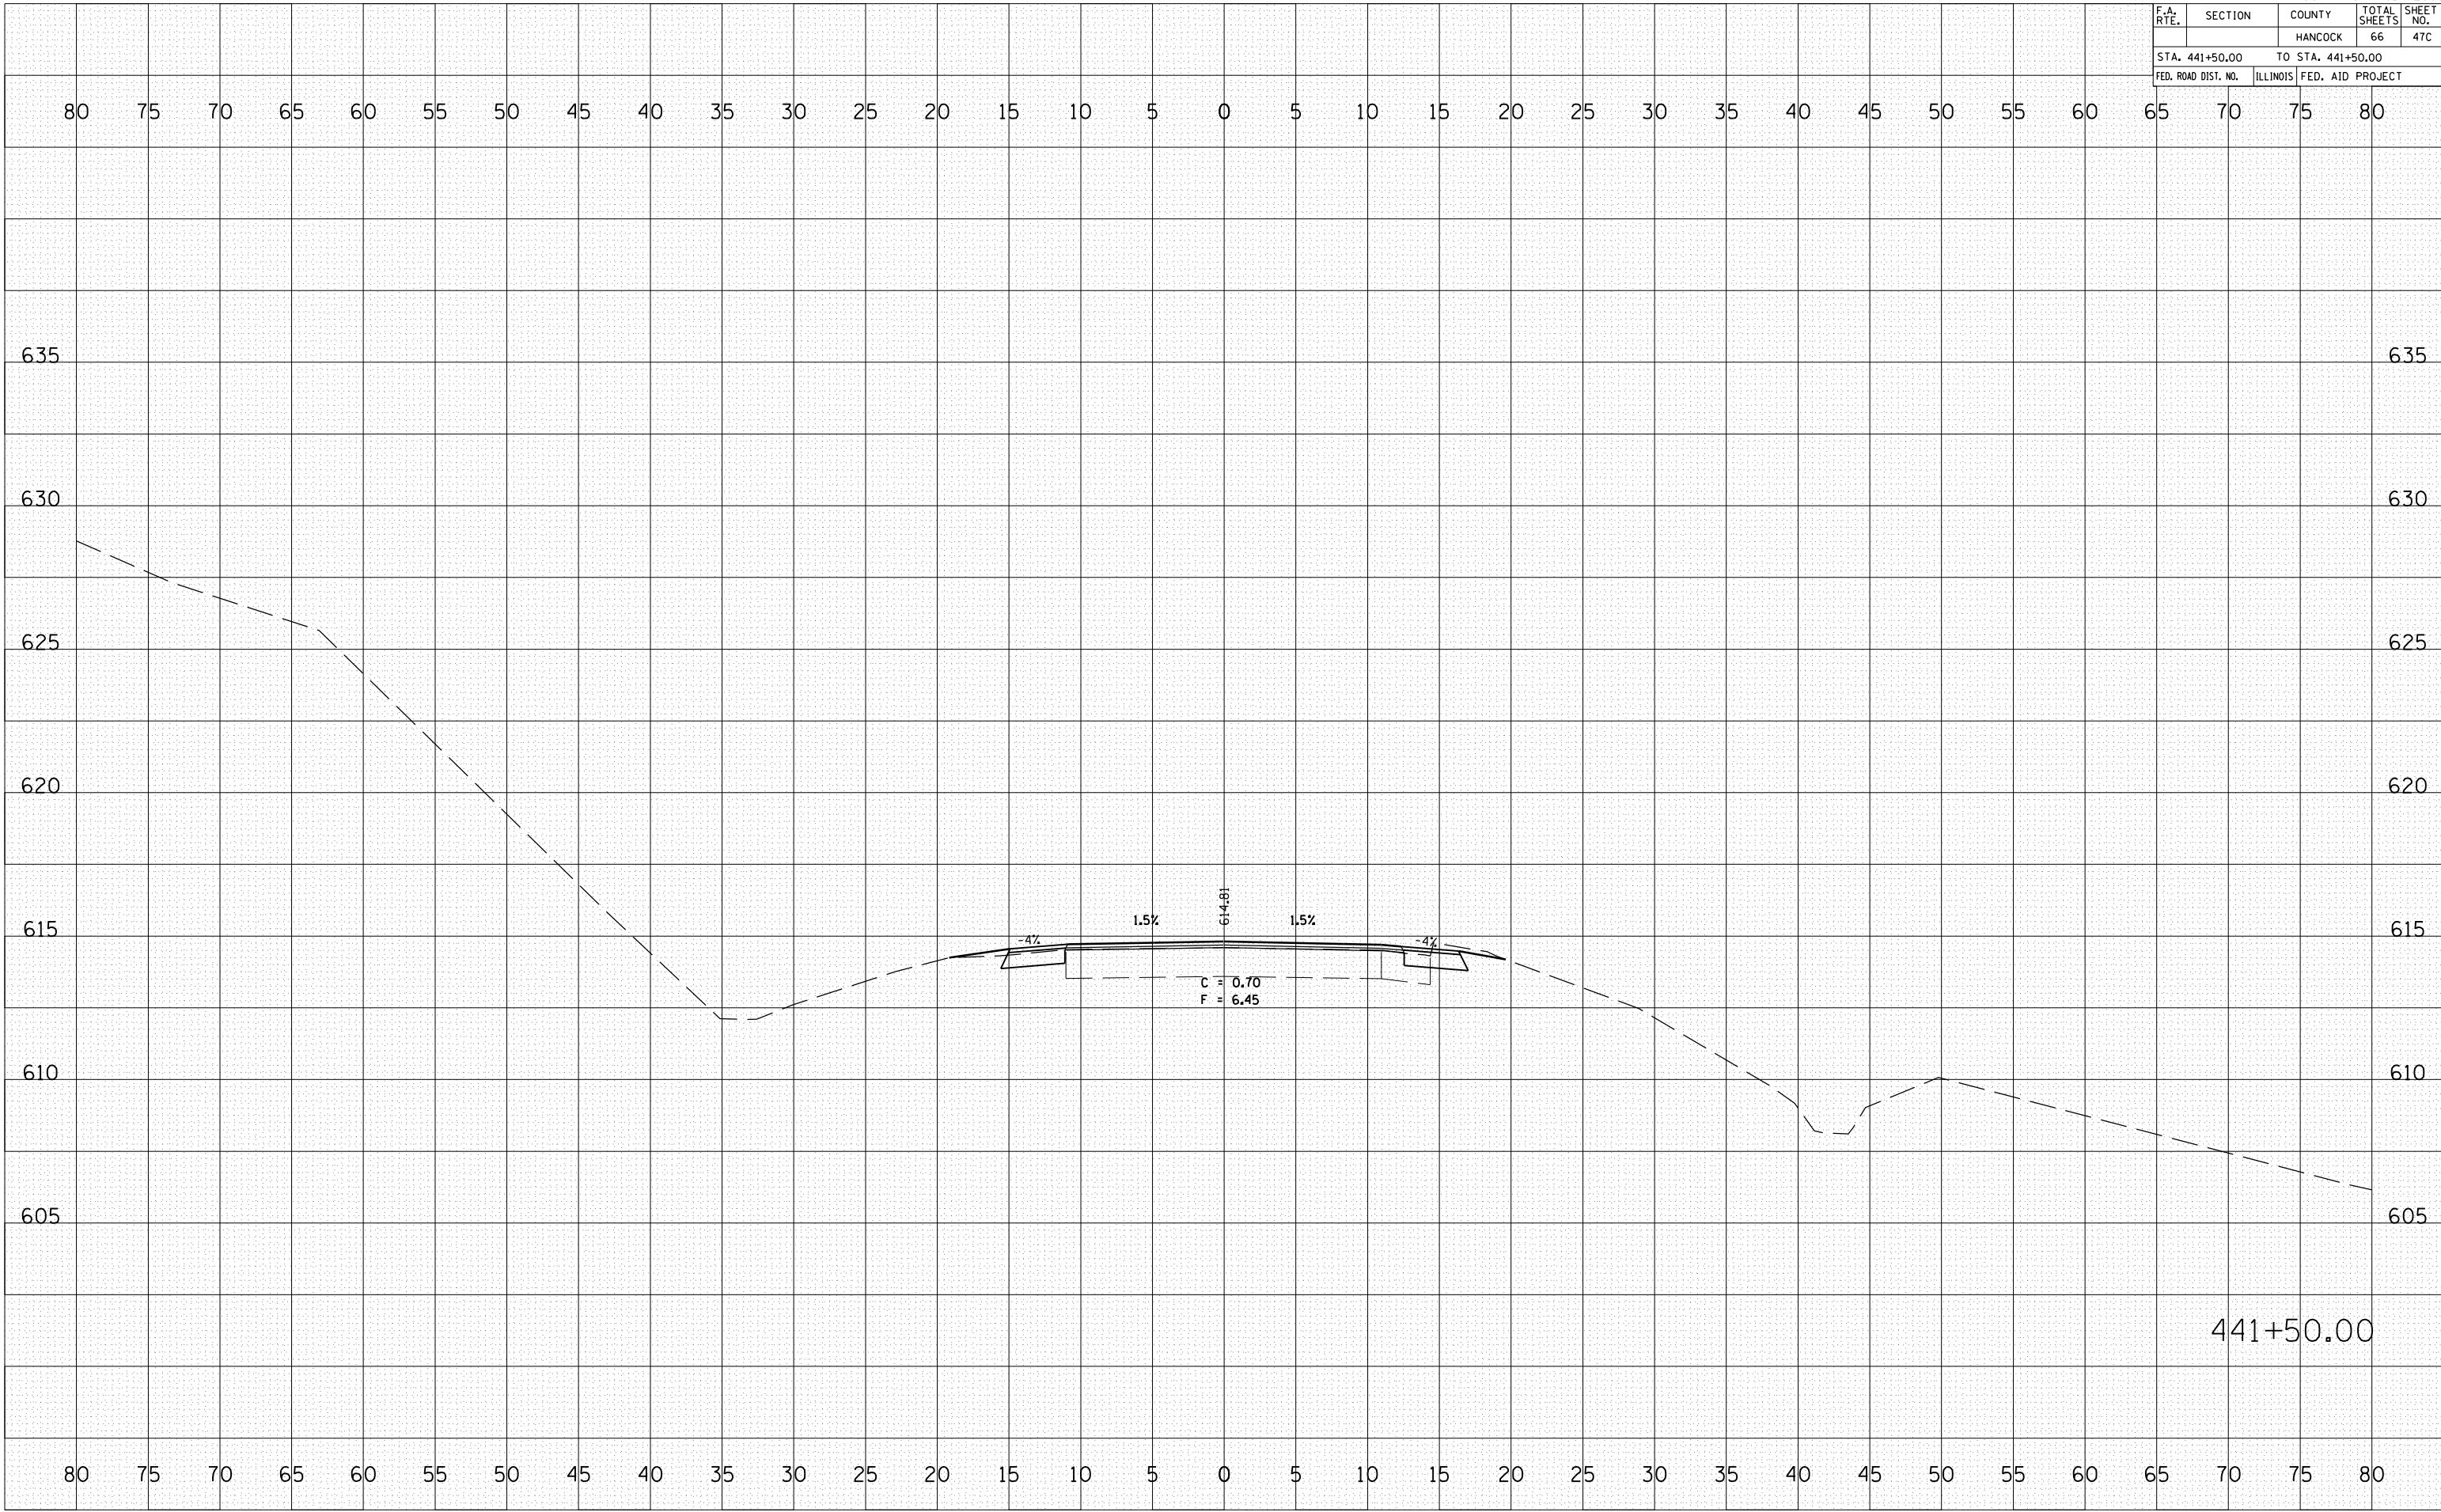

441+50.00