


F.A. RTE.	SECTION	COUNTY	TOTAL SHEETS	SHEET NO.
		HANCOCK	66	47D
STA. 442+00.00		TO STA. 442+00.00		
FED. ROAD DIST. NO.	ILLINOIS	FED. AID PROJECT		

BY	DATE

BY	DATE

PLOT DATE = 2/22/2007  
 FILE NAME = \\s10001\1015582\1015582.dwg  
 PLOT SCALE = 10.5682 / IN.  
 USER NAME = laughlin-l

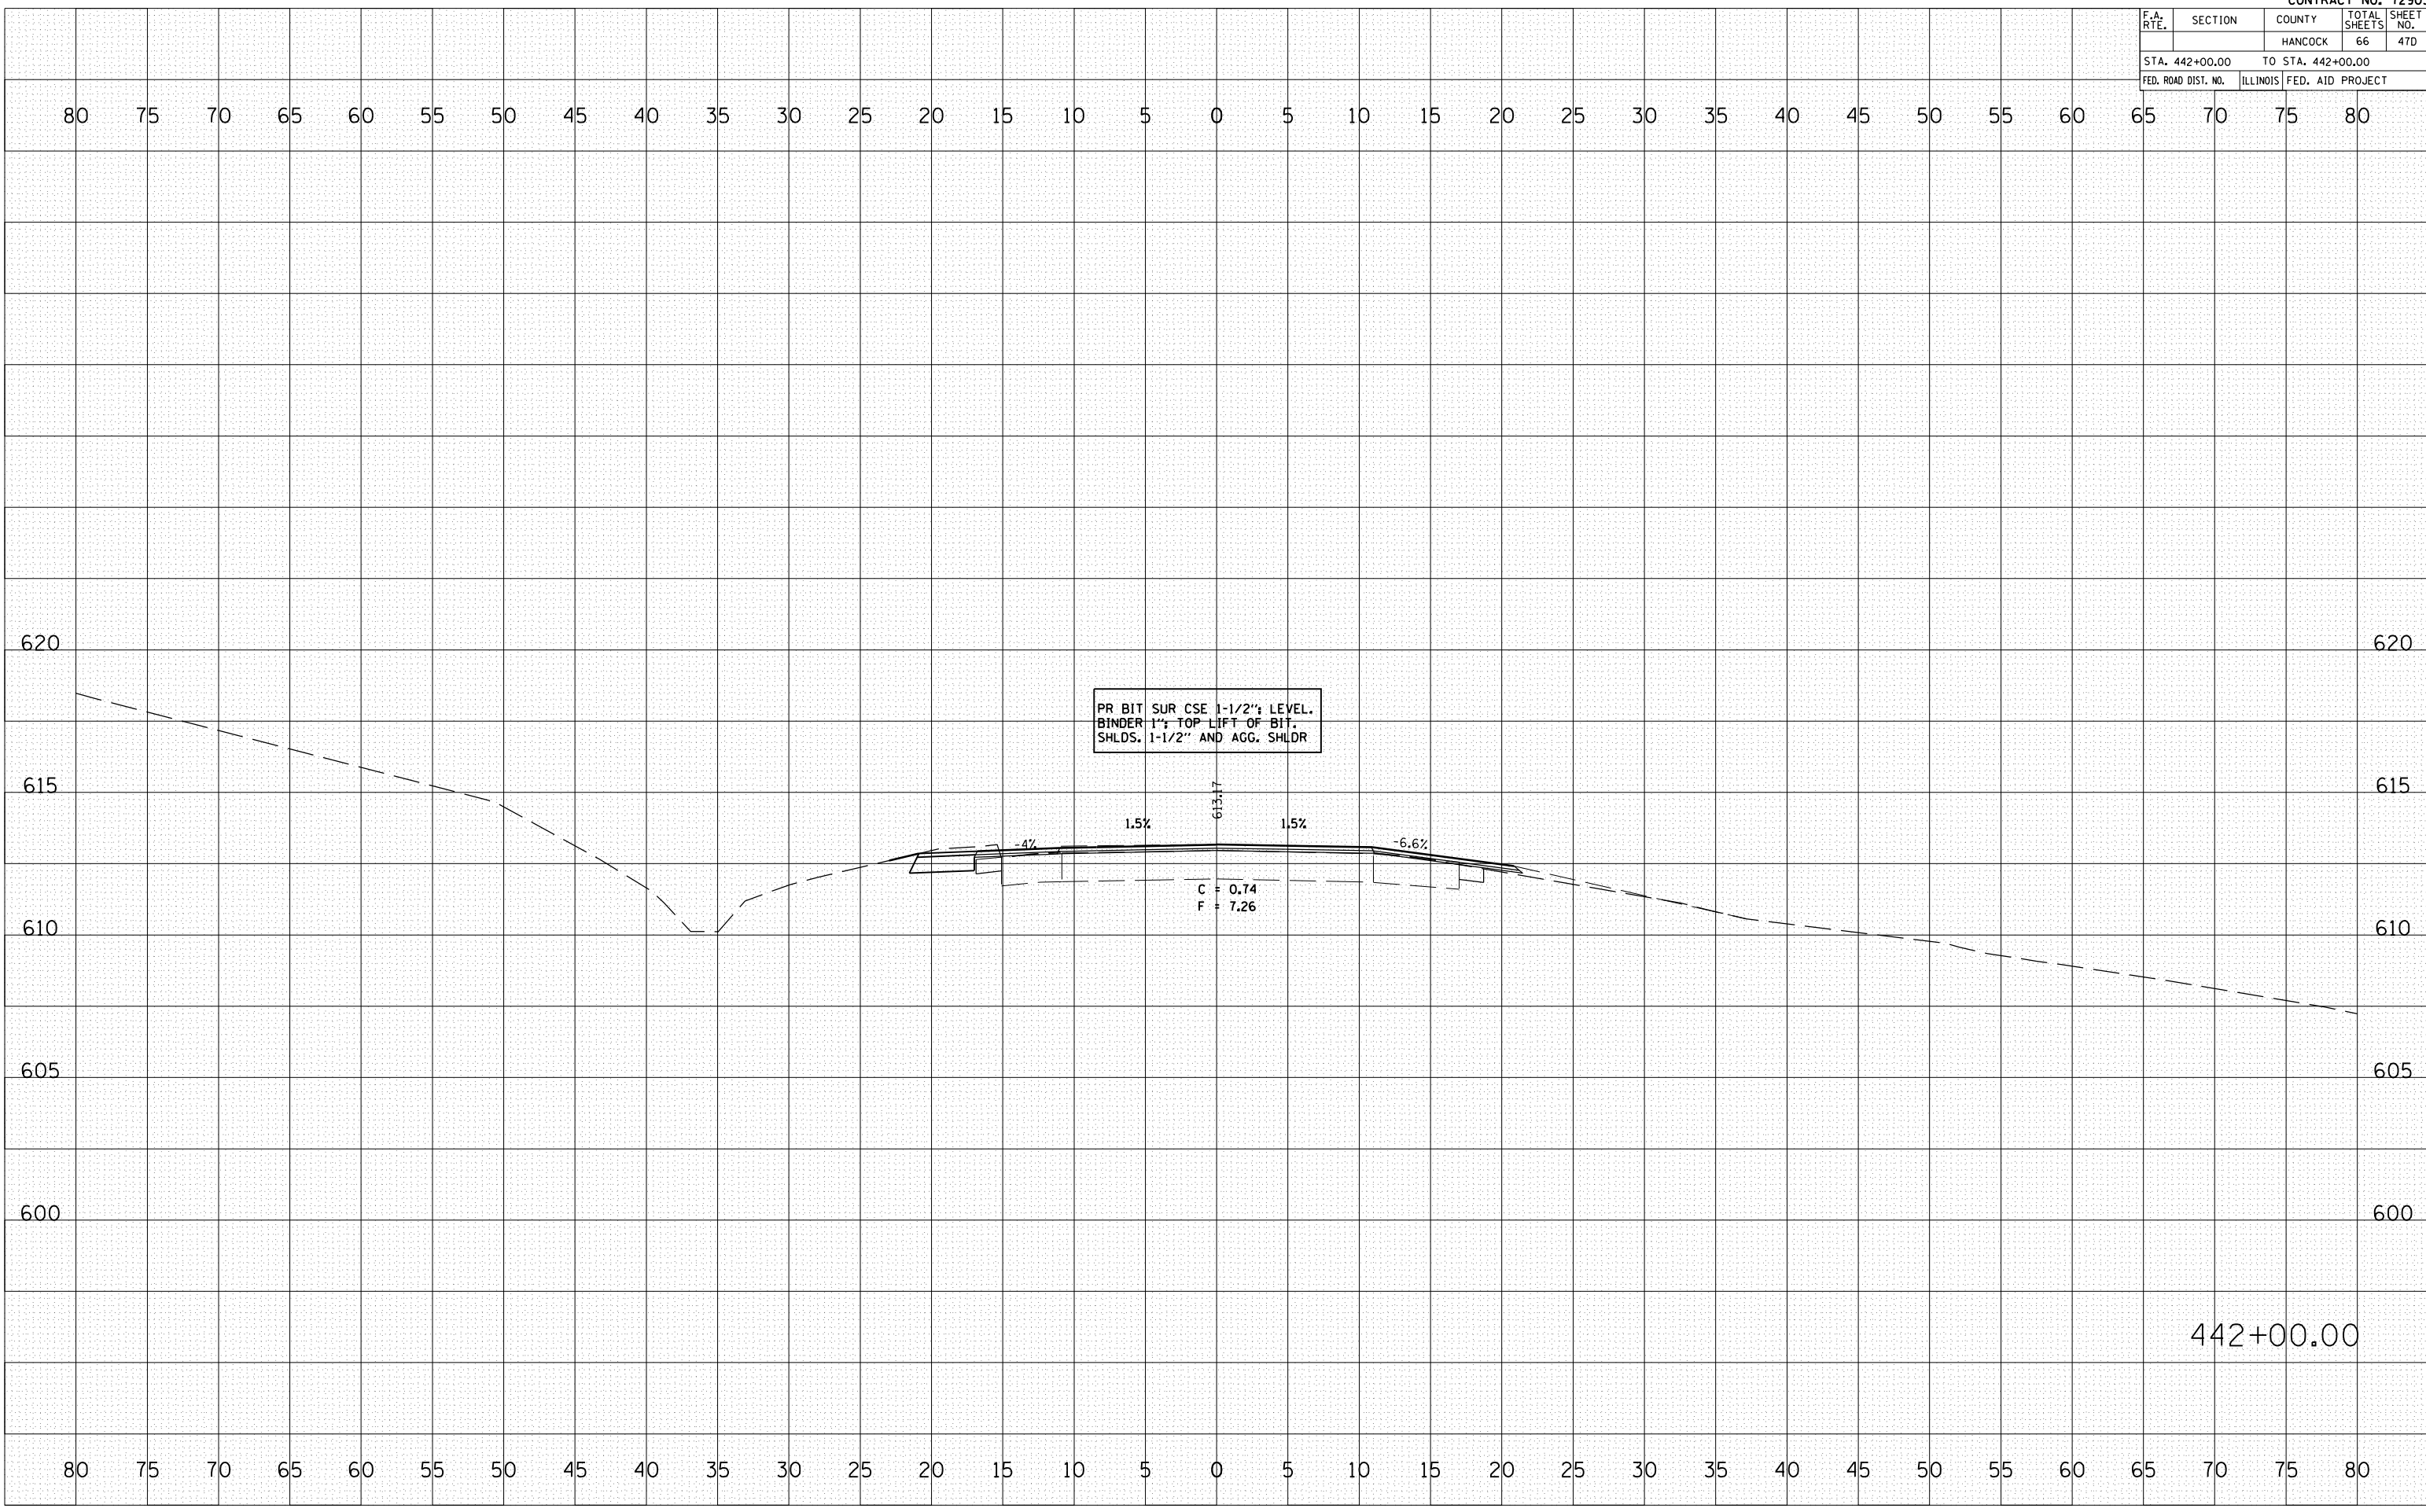

442+00.00