


CONTRACT NO. 74226


F.A.P. RTE.	SECTION	COUNTY	TOTAL SHEETS	SHEET NO.
762	(1,2)RS-3	MOULTRIE	16	8
STA. 206+00		TO STA. 238+00		
FED. ROAD DIST. NO.		ILLINOIS FED. AID PROJECT		



FAP ROUTE 762 (IL 32)
SECTION (1,2)RS-3
MOULTRIE COUNTY
BEGINS STATION 207+00.00

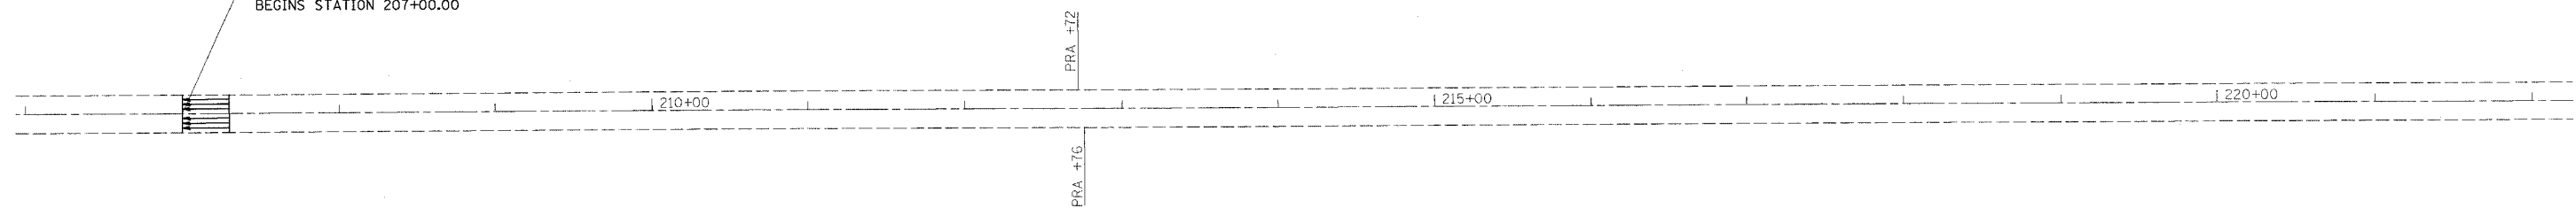

S.N. 070-0015

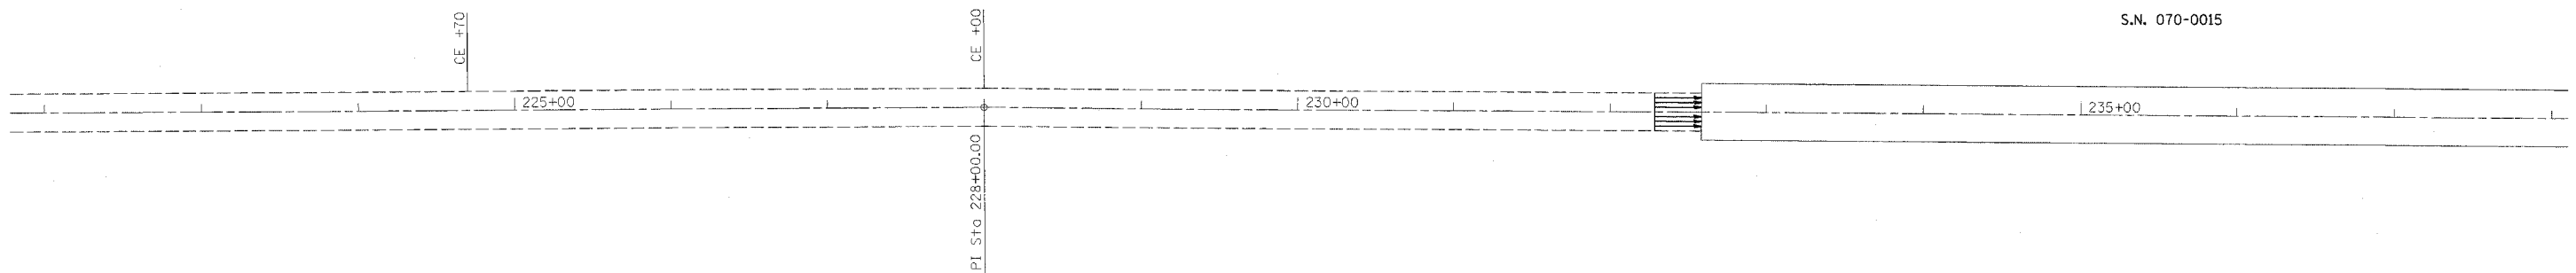

PLOT DATE = 12/11/2006
PLOT SCALE = 1/2"=50'-0"
USER NAME = sbr127

REVISIONS	
NAME	DATE

ILLINOIS DEPARTMENT OF TRANSPORTATION
STATION 206 + 00
TO
STATION 238 + 00
SCALE: VERT. DRAWN BY
 HORIZ. CHECKED BY
DATE