
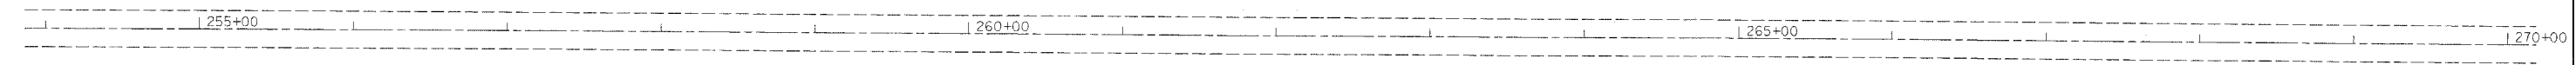


CONTRACT NO. 74226

F.A.P. RTE.	SECTION	COUNTY	TOTAL SHEETS	SHEET NO.
762	(1,2)RS-3	MOULTRIE	16	9
STA. 238+00		TO STA. 270+00		
FED. ROAD DIST. NO.		ILLINOIS FED. AID PROJECT		

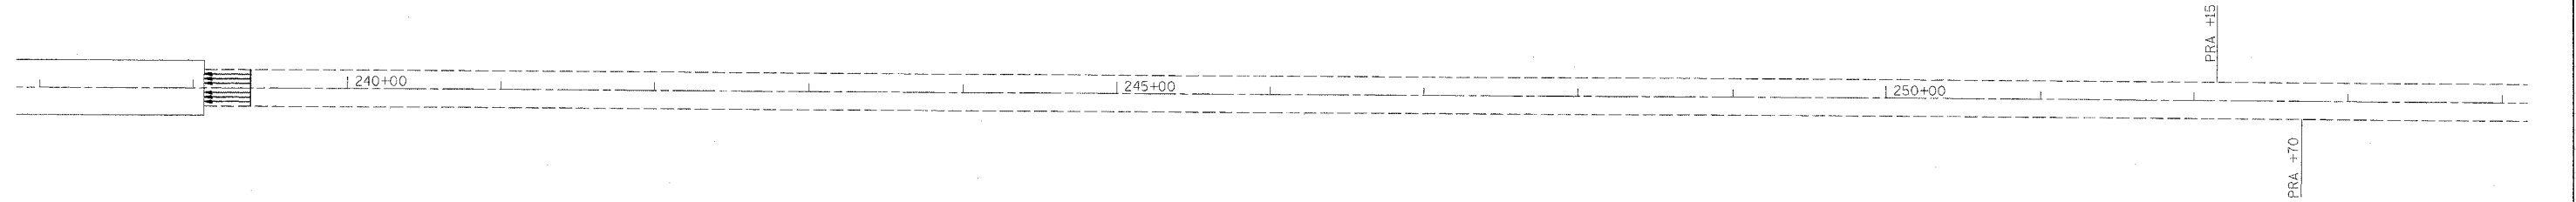

REVISIONS	
NAME	DATE

ILLINOIS DEPARTMENT OF TRANSPORTATION

STATION 238 + 00
TO
STATION 270 + 00

SCALE: VERT. _____
 HORIZ. _____

DATE _____ DRAWN BY _____
 CHECKED BY _____

PLOT DATE = 12/11/2006
 FILE NAME = c:\pwork\proj\74226\dr\1307\pe.dgn
 USER NAME = shertan