
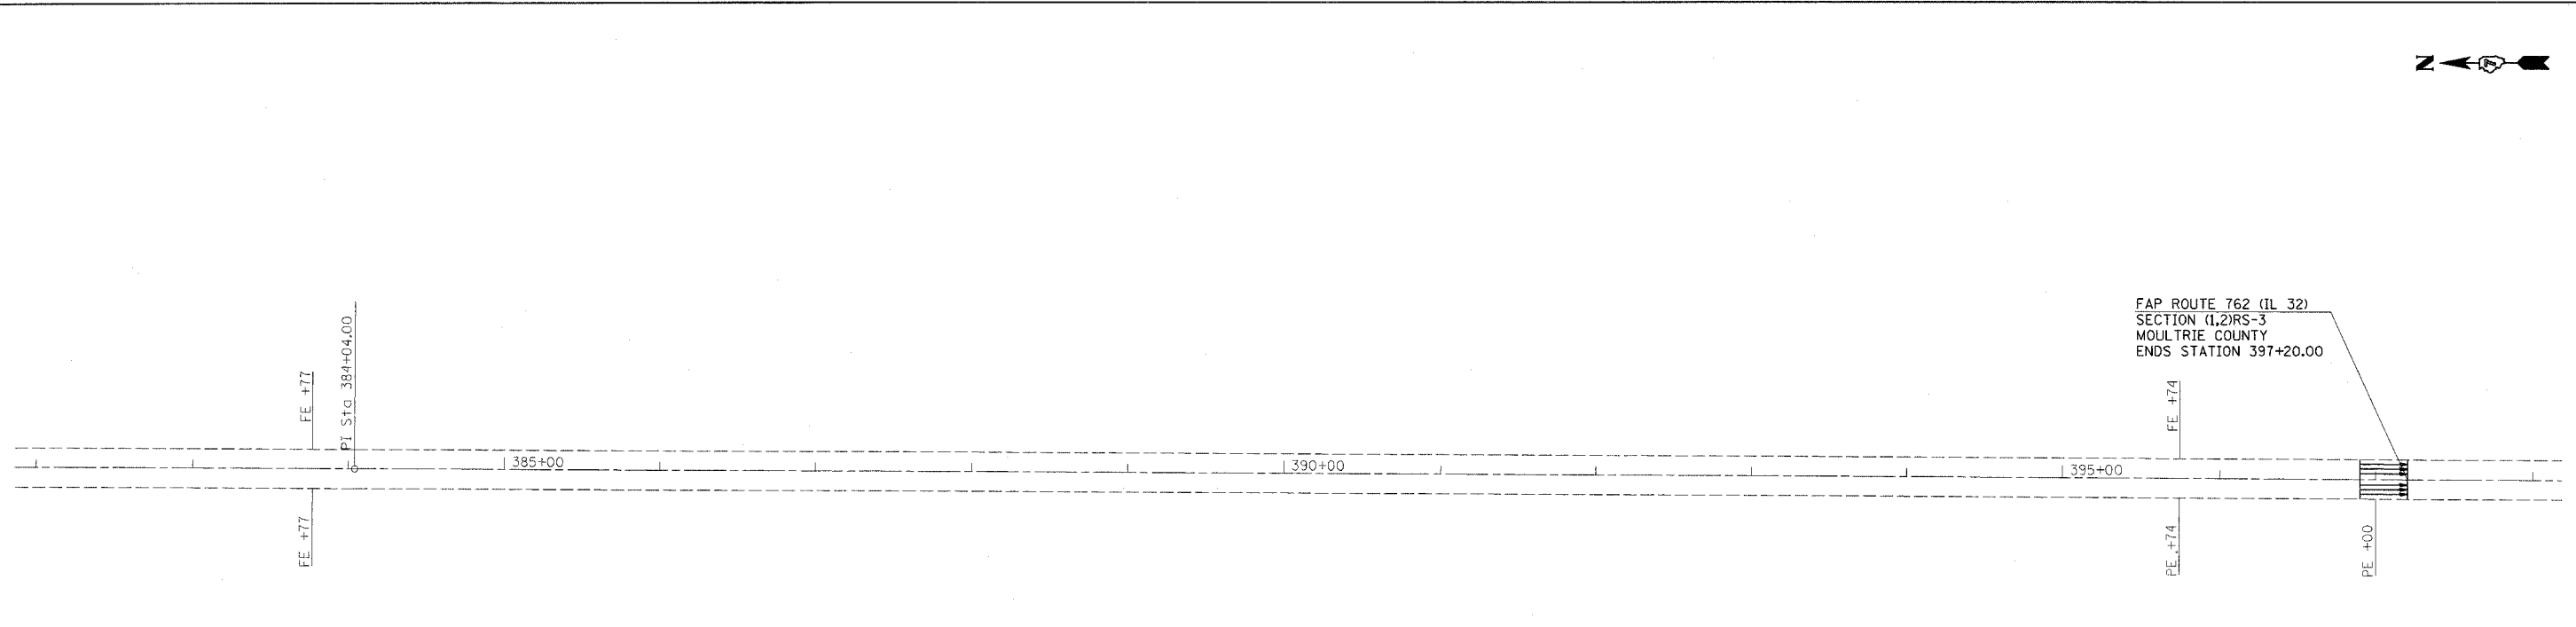


CONTRACT NO. 74226

F.A.P. RTE.	SECTION	COUNTY	TOTAL SHEETS	SHEET NO.
762	(1,2)RS-3	MOULTRIE	16	13
STA. 366+00		TO STA. 398+00		
FED. ROAD DIST. NO.		ILLINOIS FED. AID PROJECT		

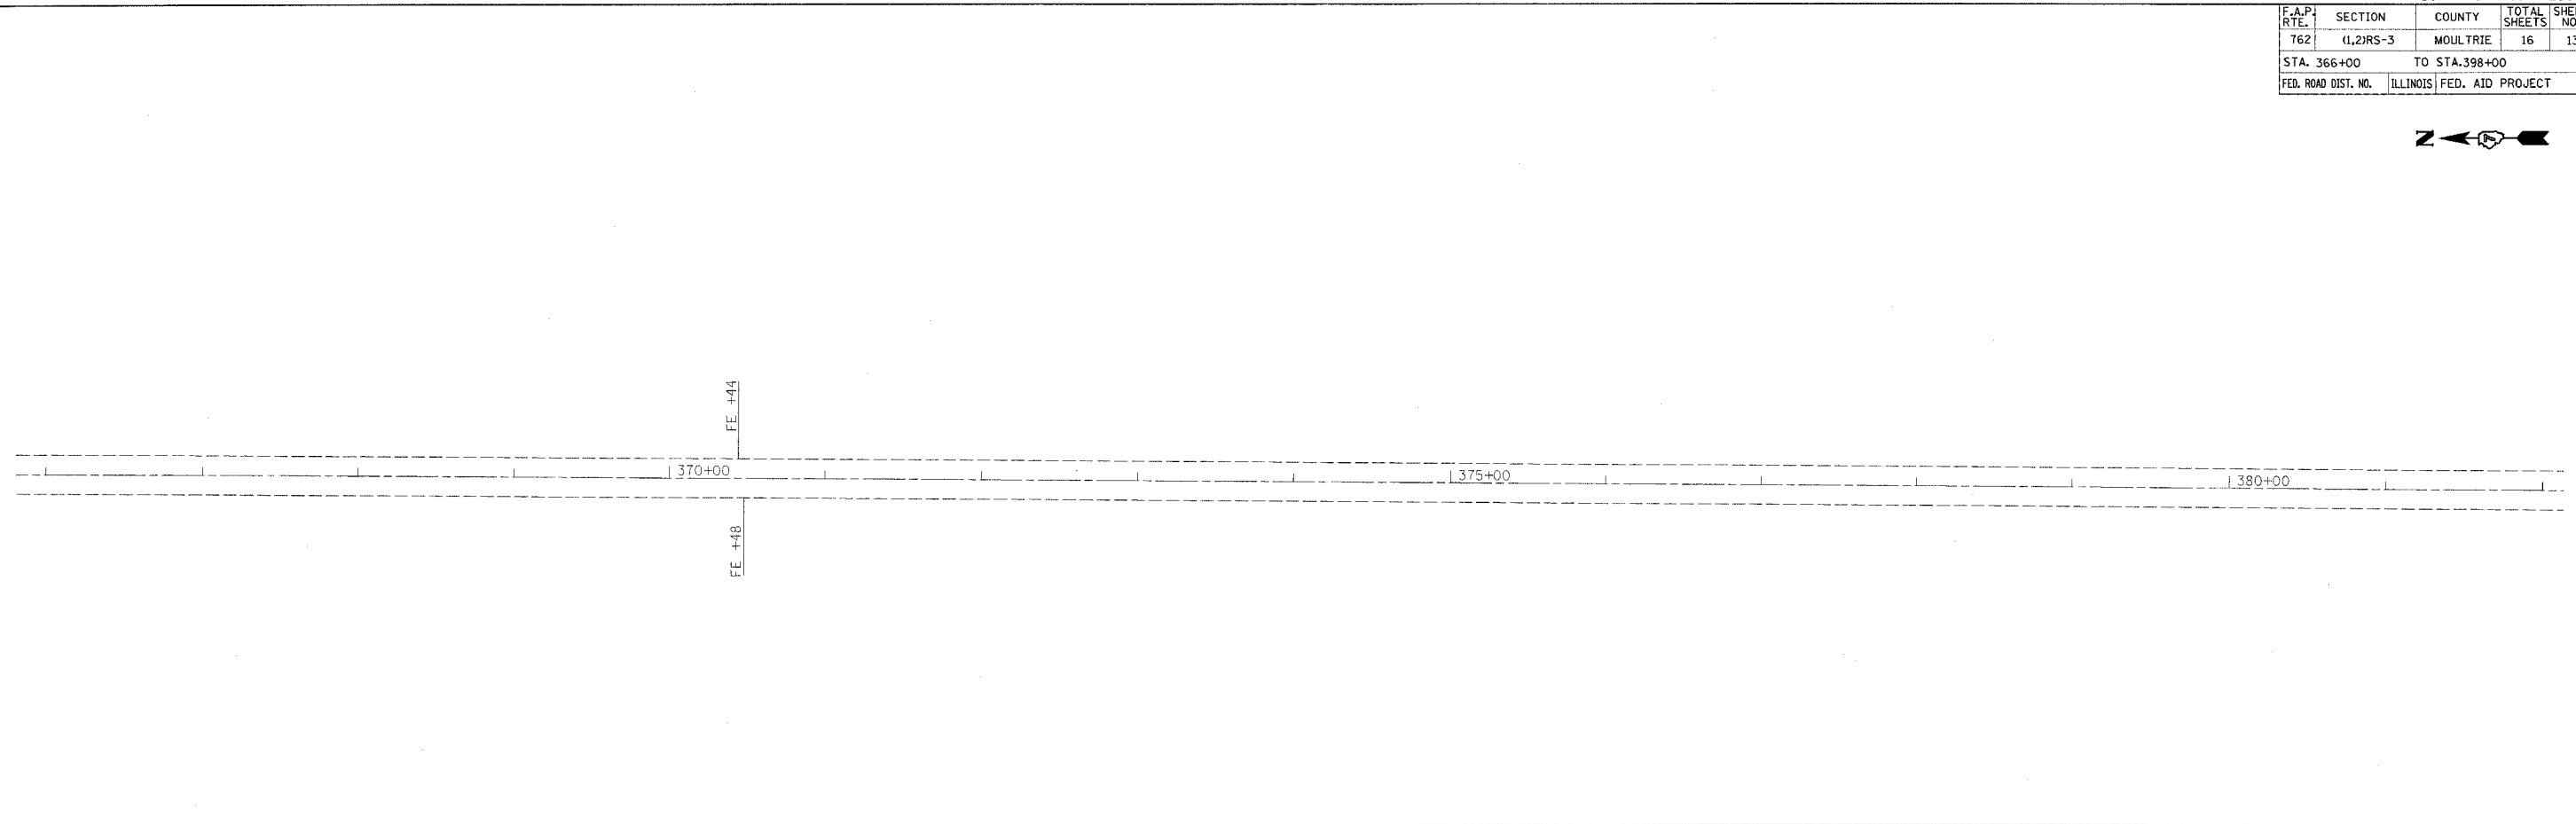

PLOT DATE = 12/11/2006
 FILE NAME = c:\p\projects\74226\c81307.psdgn
 PLOT SCALE = 50.0000' / IN.
 USER NAME = user

REVISIONS	
NAME	DATE

ILLINOIS DEPARTMENT OF TRANSPORTATION

STATION 366 + 00
TO
STATION 398 + 00

SCALE: VERT. _____
 HORIZ. _____
 DATE _____

DRAWN BY _____
 CHECKED BY _____