

F.A.I. RTE.	SECTION	COUNTY	TOTAL SHEETS	SHEET NO.
70	60-(10,11)RS	MADISON	158	1

158 total sheets



STATE OF ILLINOIS  
DEPARTMENT OF TRANSPORTATION  
DIVISION OF HIGHWAYS

**PROPOSED  
HIGHWAY PLANS**


FAI ROUTE 70  
SECTION 60-(10, 11)RS  
PROJECT: ACIM-070-1(181)018  
MADISON COUNTY

C-98-025-05

FOR INDEX OF SHEETS, SEE SHEET NO. 2

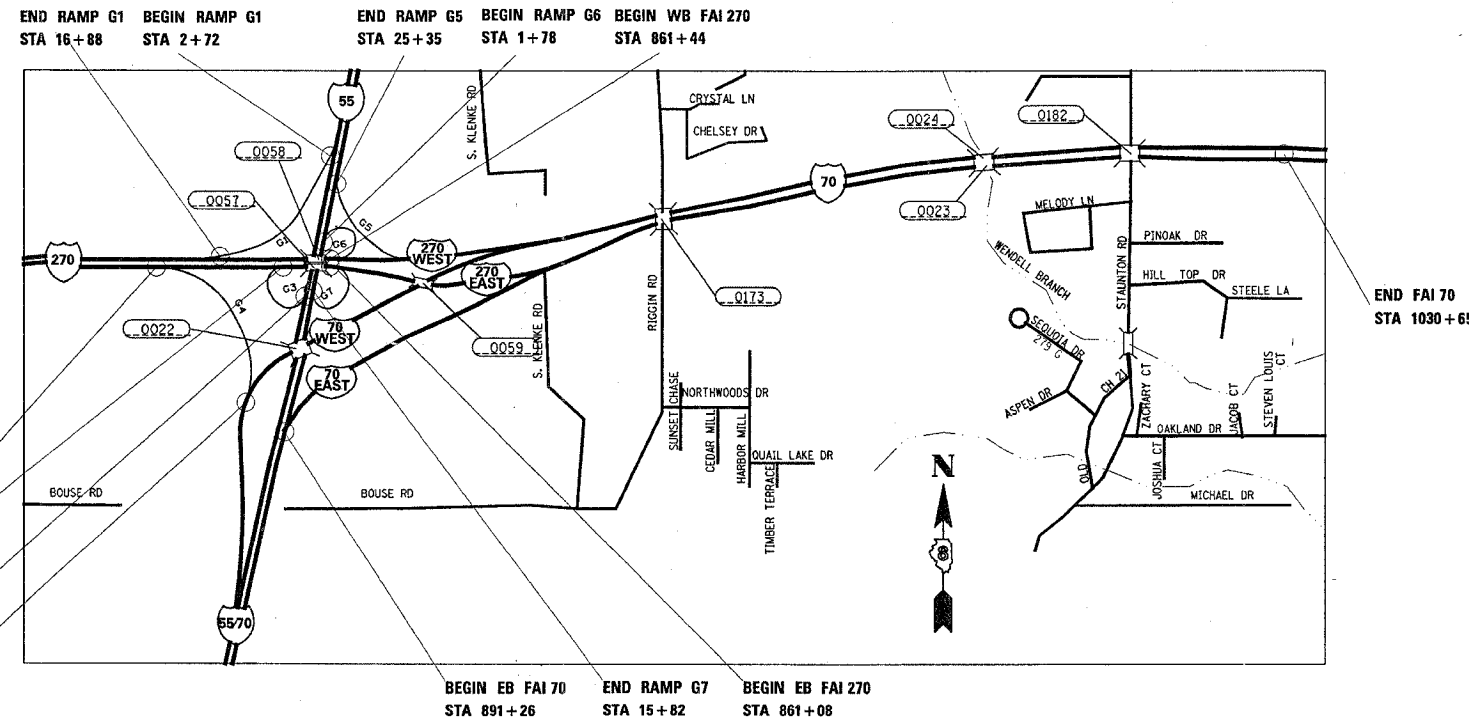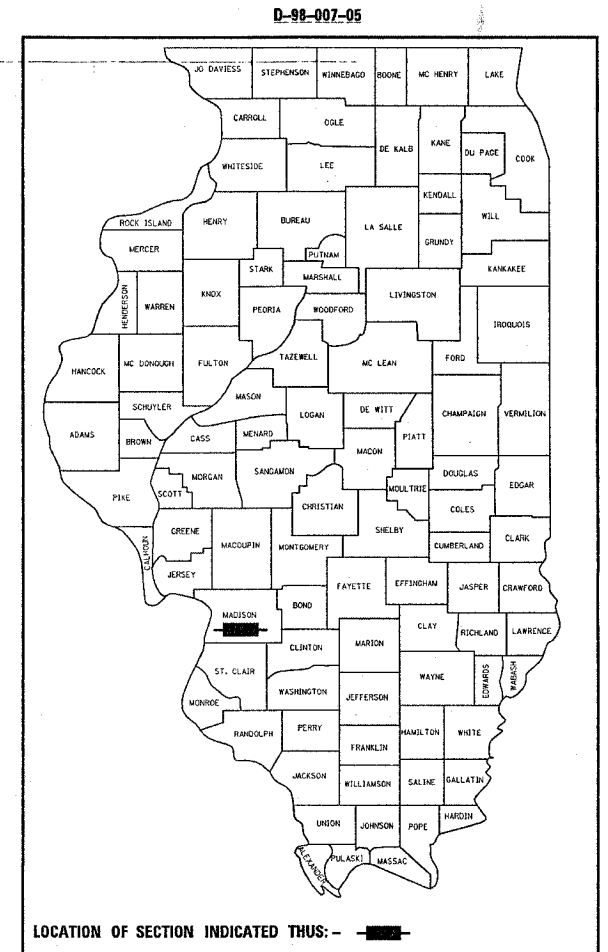

MICROFILMED \_\_\_\_\_  
REEL NUMBER \_\_\_\_\_  
AWARDED \_\_\_\_\_  
RESIDENT ENGINEER \_\_\_\_\_  
AS BUILT CHANGES WERE MADE  
ON THE FOLLOWING SHEETS

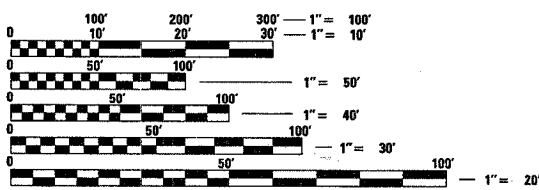


FULL SIZE PLANS HAVE BEEN PREPARED USING STANDARD ENGINEERING SCALES. REDUCED SIZED PLANS WILL NOT CONFORM TO STANDARD SCALES. IN MAKING MEASUREMENTS ON REDUCED PLANS, THE ABOVE SCALES MAY BE USED.

J.U.L.I.E.  
JOINT UTILITY LOCATION INFORMATION FOR EXCAVATION  
1-800-892-0123

2007 ADT - 31700  
2027 ADT - 38700  
MU% - 27.3, SU% - 4.9

GROSS LENGTH - 12959'  
NET LENGTH - 12959'

FUNCTIONAL CLASSIFICATION - INTERSTATE

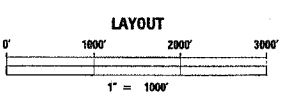

PROJECT ENGINEER: PATTI LEBEAU (618)-346-3179  
SQUAD LEADER: CHERYL KEPLAR (618)346-3186

CONTRACT NO. 76857

STATE OF ILLINOIS  
DEPARTMENT OF TRANSPORTATION  
DIVISION OF HIGHWAYS

SUBMITTED Dec 15 20 06  
Mary C. Lami  
DEPUTY DIRECTOR OF HIGHWAYS  
REGION FIVE ENGINEER

February 2, 20 07  
Eric S. Harn  
ENGINEER OF DESIGN AND ENVIRONMENT

February 2, 20 07  
Milton R. Sear, P.E.  
DIRECTOR, DIVISION OF HIGHWAYS

**PRINTED BY THE AUTHORITY  
OF THE STATE OF ILLINOIS**