


F.A.I. RTE.	SECTION	COUNTY	TOTAL SHEETS	SHEET NO.
70	60-(10,11)RS	MADISON	156	20
STA. _____ TO STA. _____		FED. ROAD DIST. NO. _____ ILLINOIS FED. AID PROJECT		

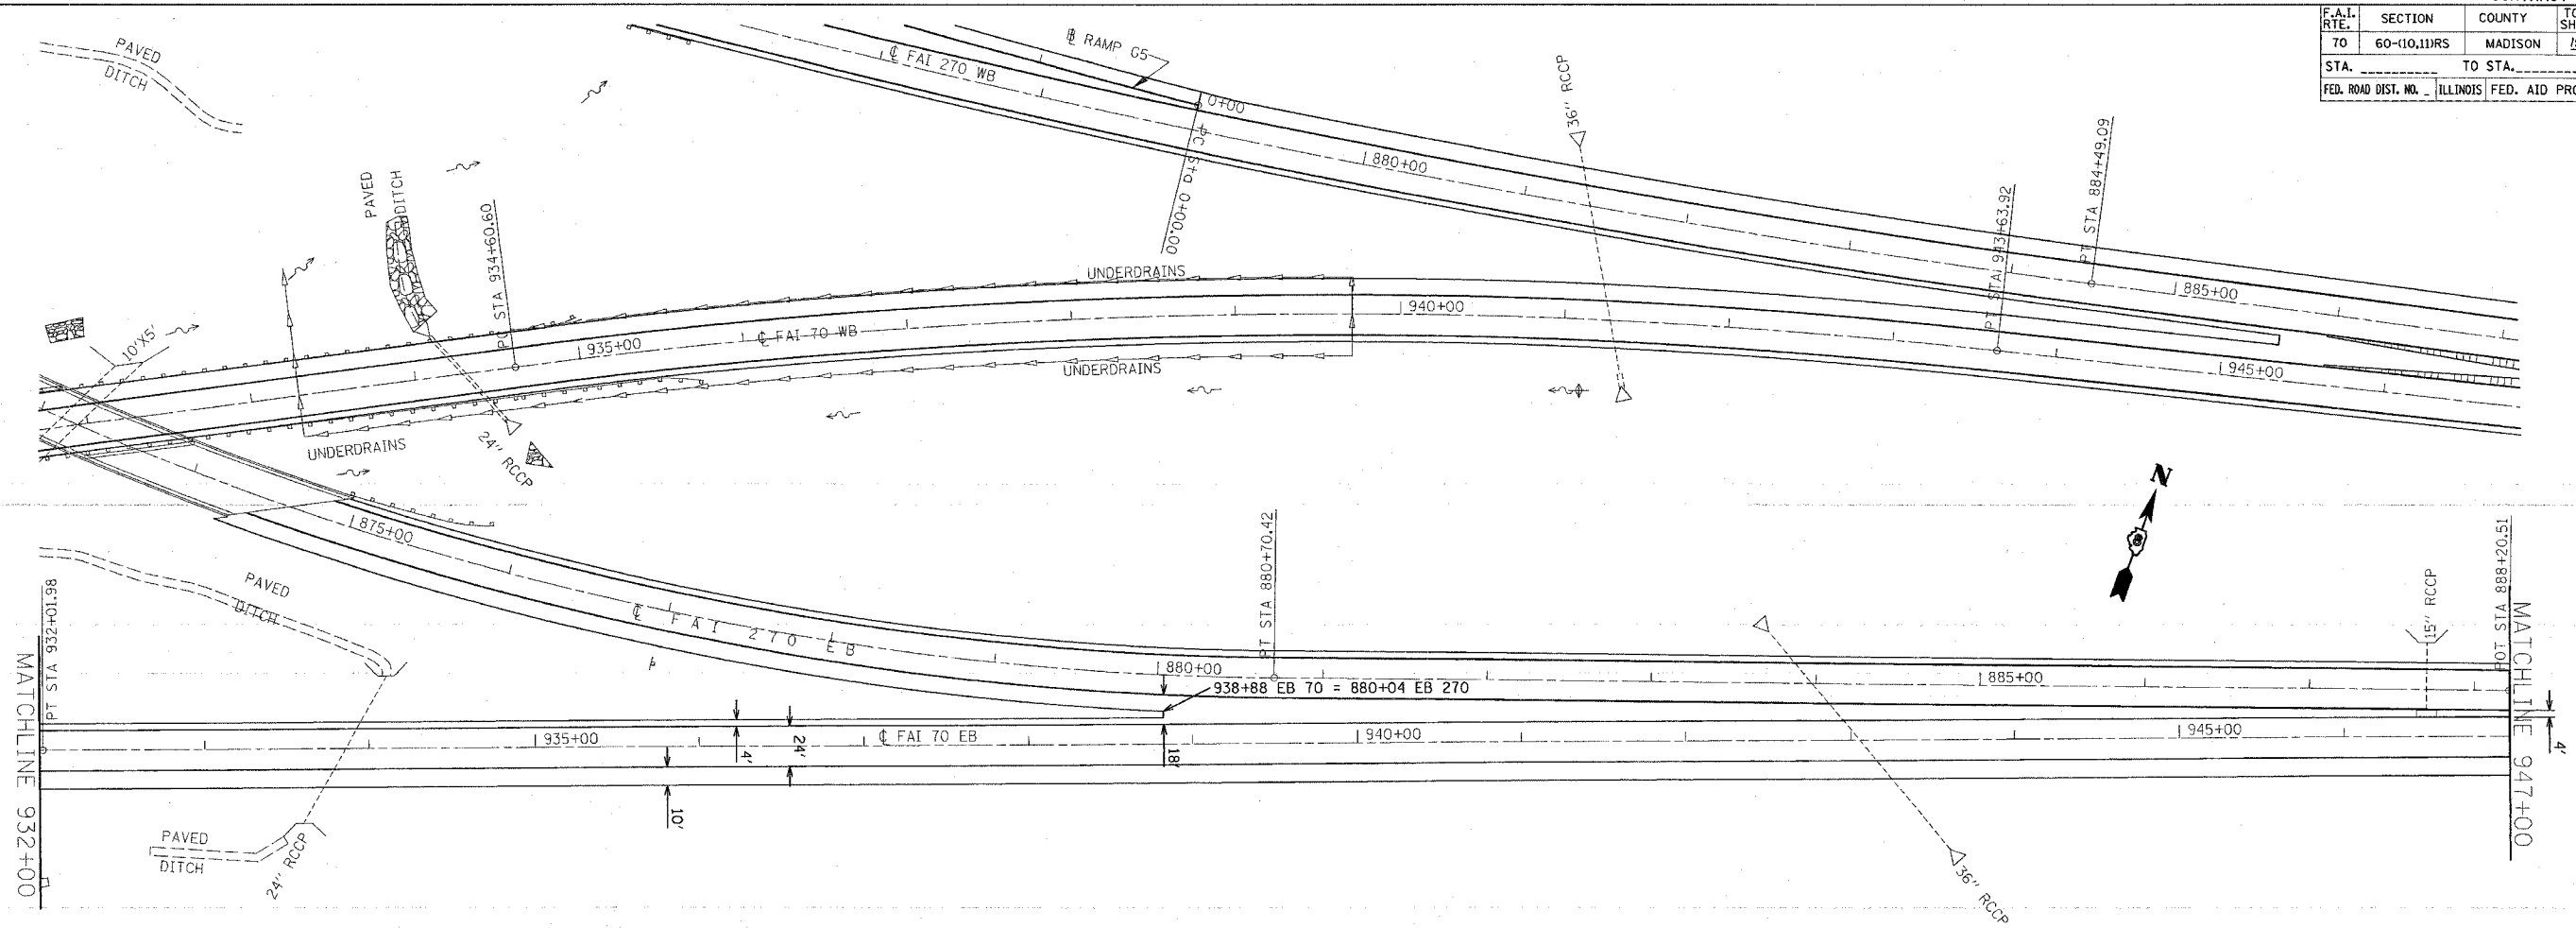

EXIST. CURVE EBFAI70-1
 PI STA. = 918+98.32
 Δ = 57° 31' 10" (RT)
 D = 2° 00' 00"
 R = 2,864.79'
 T = 1,572.31'
 L = 2,875.97'
 E = 403.11'
 T.R. = -----
 S.E. RUN = -----
 P.C. STA. = 903+26.01
 P.T. STA. = 932+01.98

PLOT DATE = #DATE#
 FILE NAME = #FILE#
 PLOT SCALE = #SCALE#
 REFERENCE = #REF#

REVISIONS	
NAME	DATE

ILLINOIS DEPARTMENT OF TRANSPORTATION
PLAN VIEW
EASTBOUND 70
 FAI 70
 SECTION 60-(10,11)RS
 MADISON COUNTY

SCALE: VERT. _____
 HORIZ. _____

DATE _____ DRAWN BY _____
 CHECKED BY _____