


F.A.I. RTE.	SECTION	COUNTY	TOTAL SHEETS	SHEET NO.
70	60-(10,11)RS	MADISON	156	22
STA. _____		TO STA. _____		
FED. ROAD DIST. NO. _____		ILLINOIS FED. AID PROJECT		

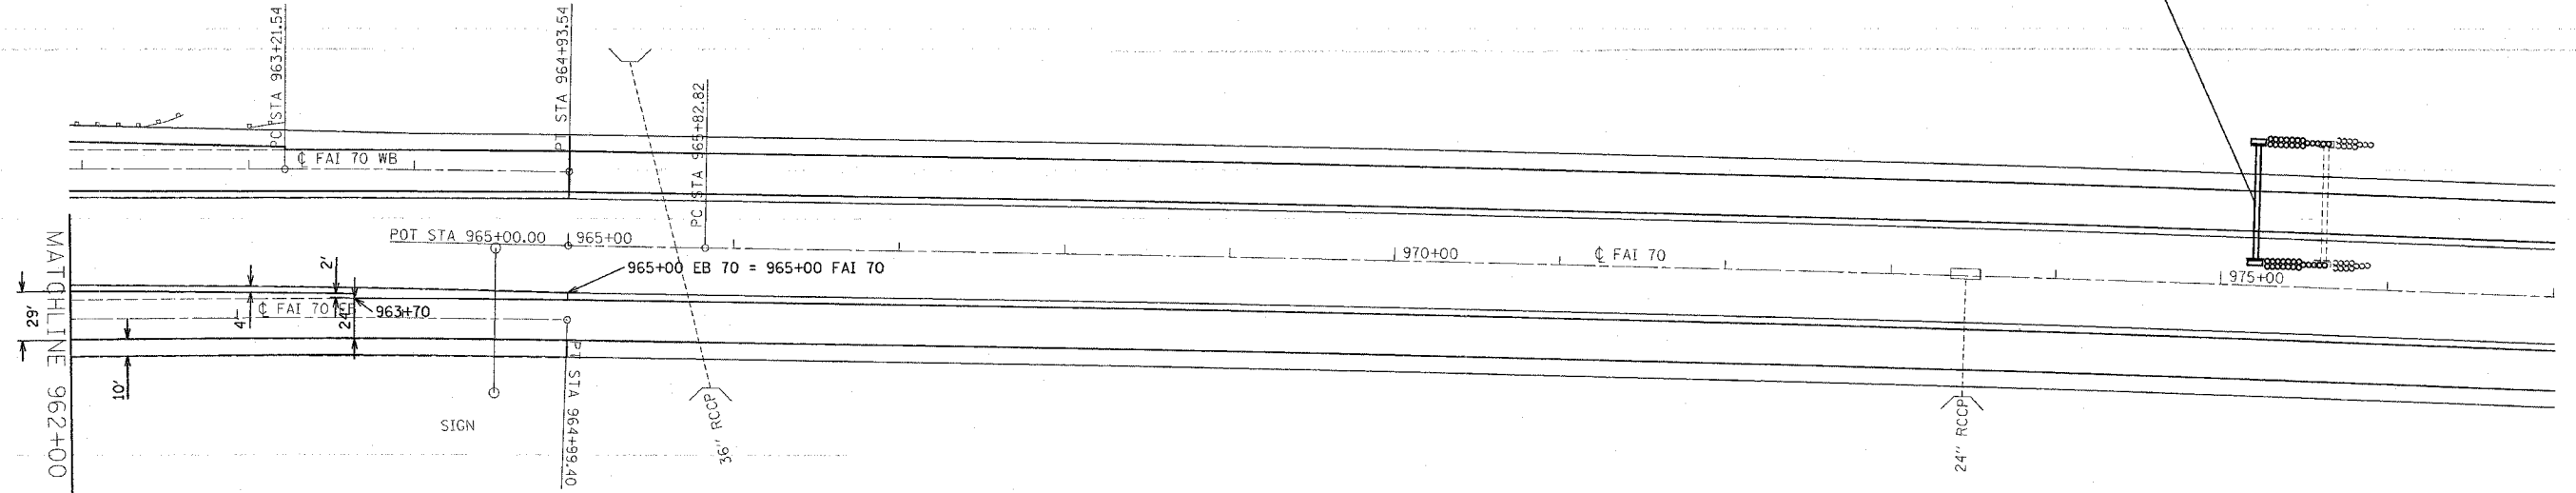

OVERHEAD SIGN TRUSS TYPE III-A AND IMPACT ATTENUATORS (NON-REDIRECTIVE), TEST LEVEL 3 REMOVAL AND REPLACEMENT



EXIST. CURVE EBFAI70-2  
 PI STA. = 957+37.88  
 $\Delta = 7^{\circ} 07' 00''$  (RT)  
 $D = 0^{\circ} 28' 00''$   
 $R = 12,277.67'$   
 $T = 763.48'$   
 $L = 1,525.00'$   
 $E = 23.72'$   
 $E = \text{-----}$   
 $T.R. = \text{-----}$   
 $S.E. \text{ RUN} = \text{-----}$   
 $P.C. \text{ STA.} = 949+74.40$   
 $P.T. \text{ STA.} = 964+99.40$

PLOT DATE =  
 FILE NAME =  
 PLOT SCALE =  
 REFERENCE =

REVISIONS	
NAME	DATE

ILLINOIS DEPARTMENT OF TRANSPORTATION  
**PLAN VIEW**  
**EASTBOUND 70**  
 FAI 70  
 SECTION 60-(10,11)RS  
 MADISON COUNTY

SCALE: VERT. \_\_\_\_\_  
 HORIZ. \_\_\_\_\_  
 DATE \_\_\_\_\_

DRAWN BY \_\_\_\_\_  
 CHECKED BY \_\_\_\_\_