


F.A.I. RTE.	SECTION	COUNTY	TOTAL SHEETS	SHEET NO.
70	60-110,11RS	MADISON	25	23
STA.		TO STA.		
FED. ROAD DIST. NO.		ILLINOIS FED. AID PROJECT		

EXIST. CURVE WBF170-1
 PI STA. = 892+46.51
 $\Delta = 12^\circ 30' 00''$ (LT)
 $D = 2^\circ 00' 00''$
 $R = 2,864.79'$
 $T = 313.75'$
 $L = 625.01'$
 $E = 17.13'$
 $T.R. =$
 $S.E. RUN =$
 $P.C. STA. = 889+32.76$
 $P.T. STA. = 895+57.77$

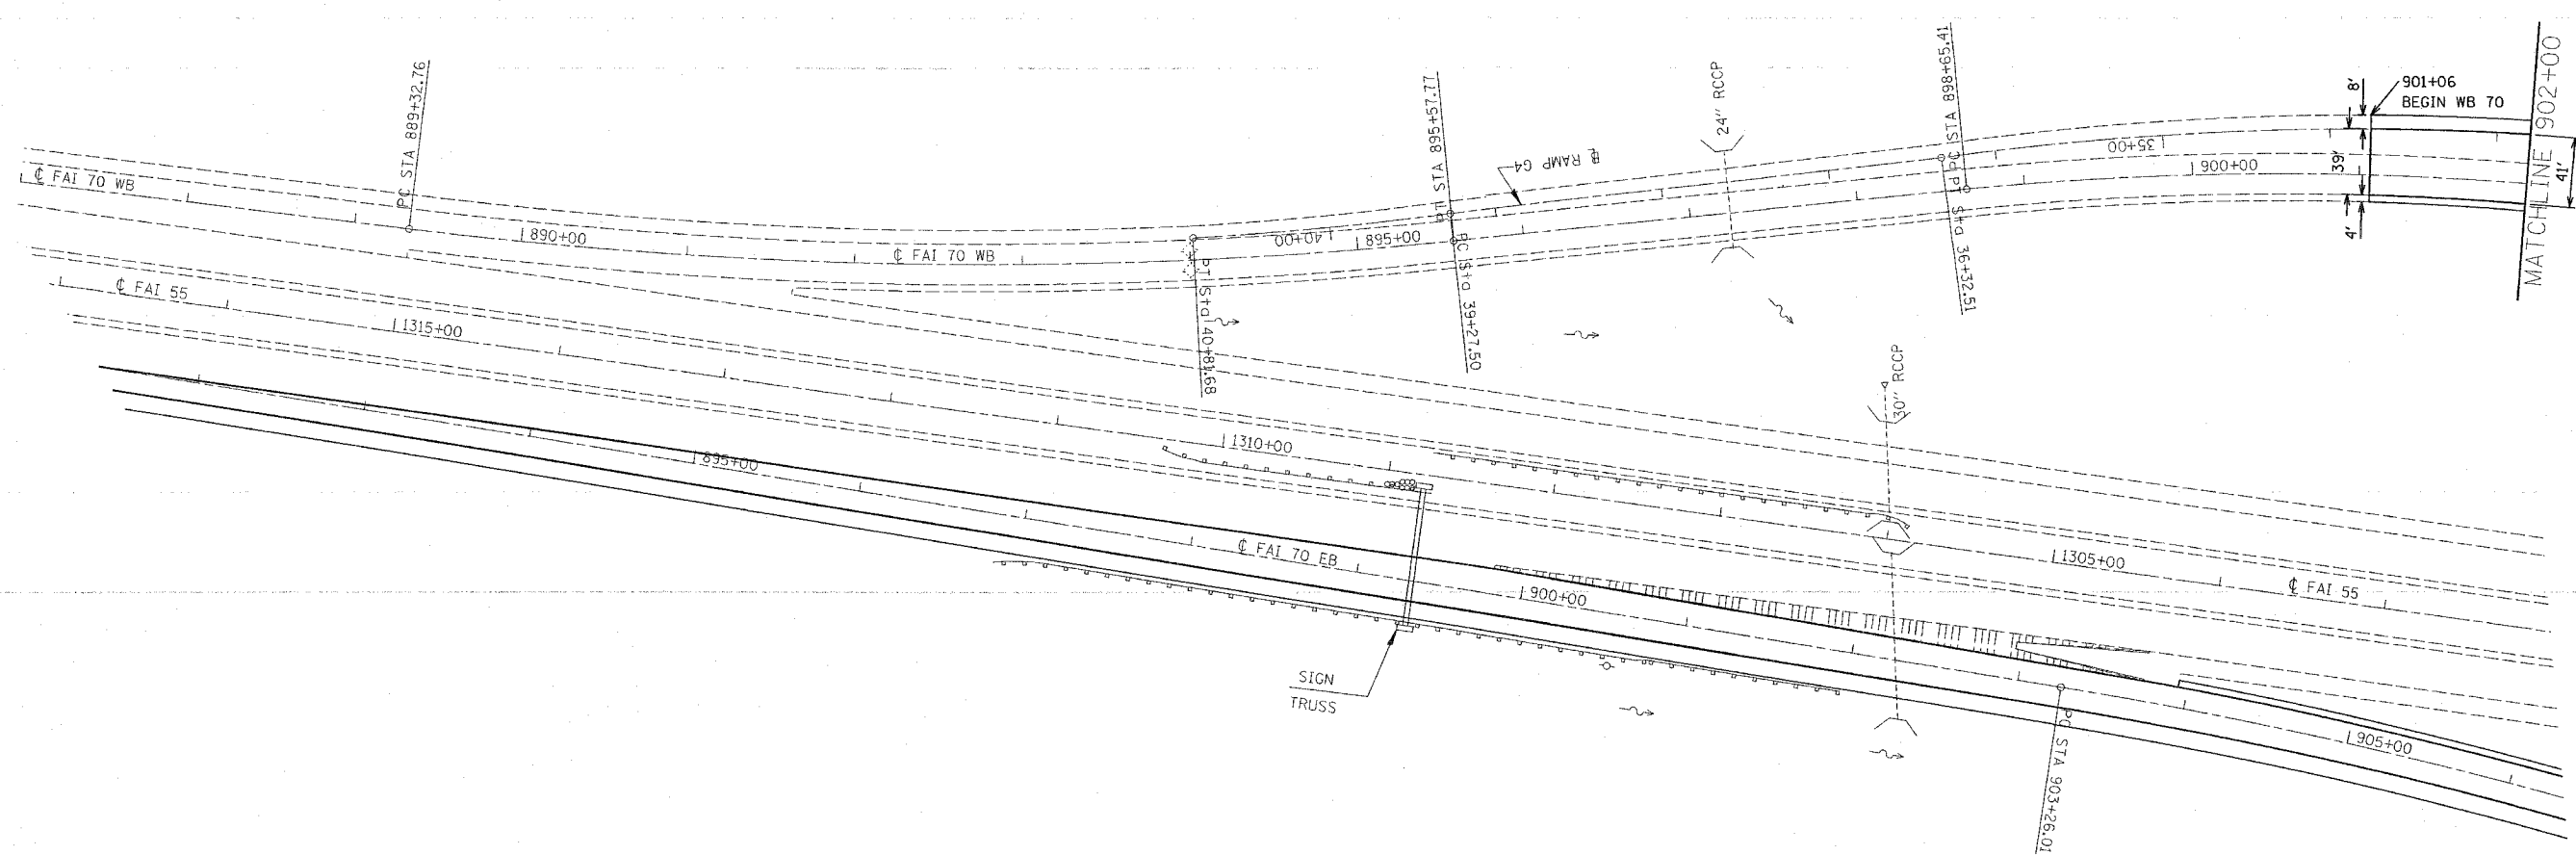

PLOT DATE = *DATE*
 PLOT SCALE = *SCALE*
 REFERENCE = *REF*

REVISIONS	
NAME	DATE

ILLINOIS DEPARTMENT OF TRANSPORTATION
PLAN VIEW
WESTBOUND 70
 FAI 70
 SECTION 60-110,11RS
 MADISON COUNTY

SCALE: VERT. _____
 HORIZ. _____
 DATE _____

DRAWN BY _____
 CHECKED BY _____