


F.A.I. RTE.	SECTION	COUNTY	TOTAL SHEETS	SHEET NO.
70	60-(10,11)RS	MADISON	156	36
STA. _____		TO STA. _____		
FED. ROAD DIST. NO. _____		ILLINOIS		FED. AID PROJECT

EXIST. CURVE RAMP G1-1  
 PI STA. = 7+85.83  
 $\Delta = 13^\circ 00' 58''$  (RT)  
 $D = 5^\circ 46' 33''$   
 $R = 992.00'$   
 $T = 113.17'$   
 $L = 225.36'$   
 $E = 6.43'$   
 $T.R. =$   
 $S.E. RUN =$   
 $P.C. STA. = 6+72.67$   
 $P.T. STA. = 8+98.03$

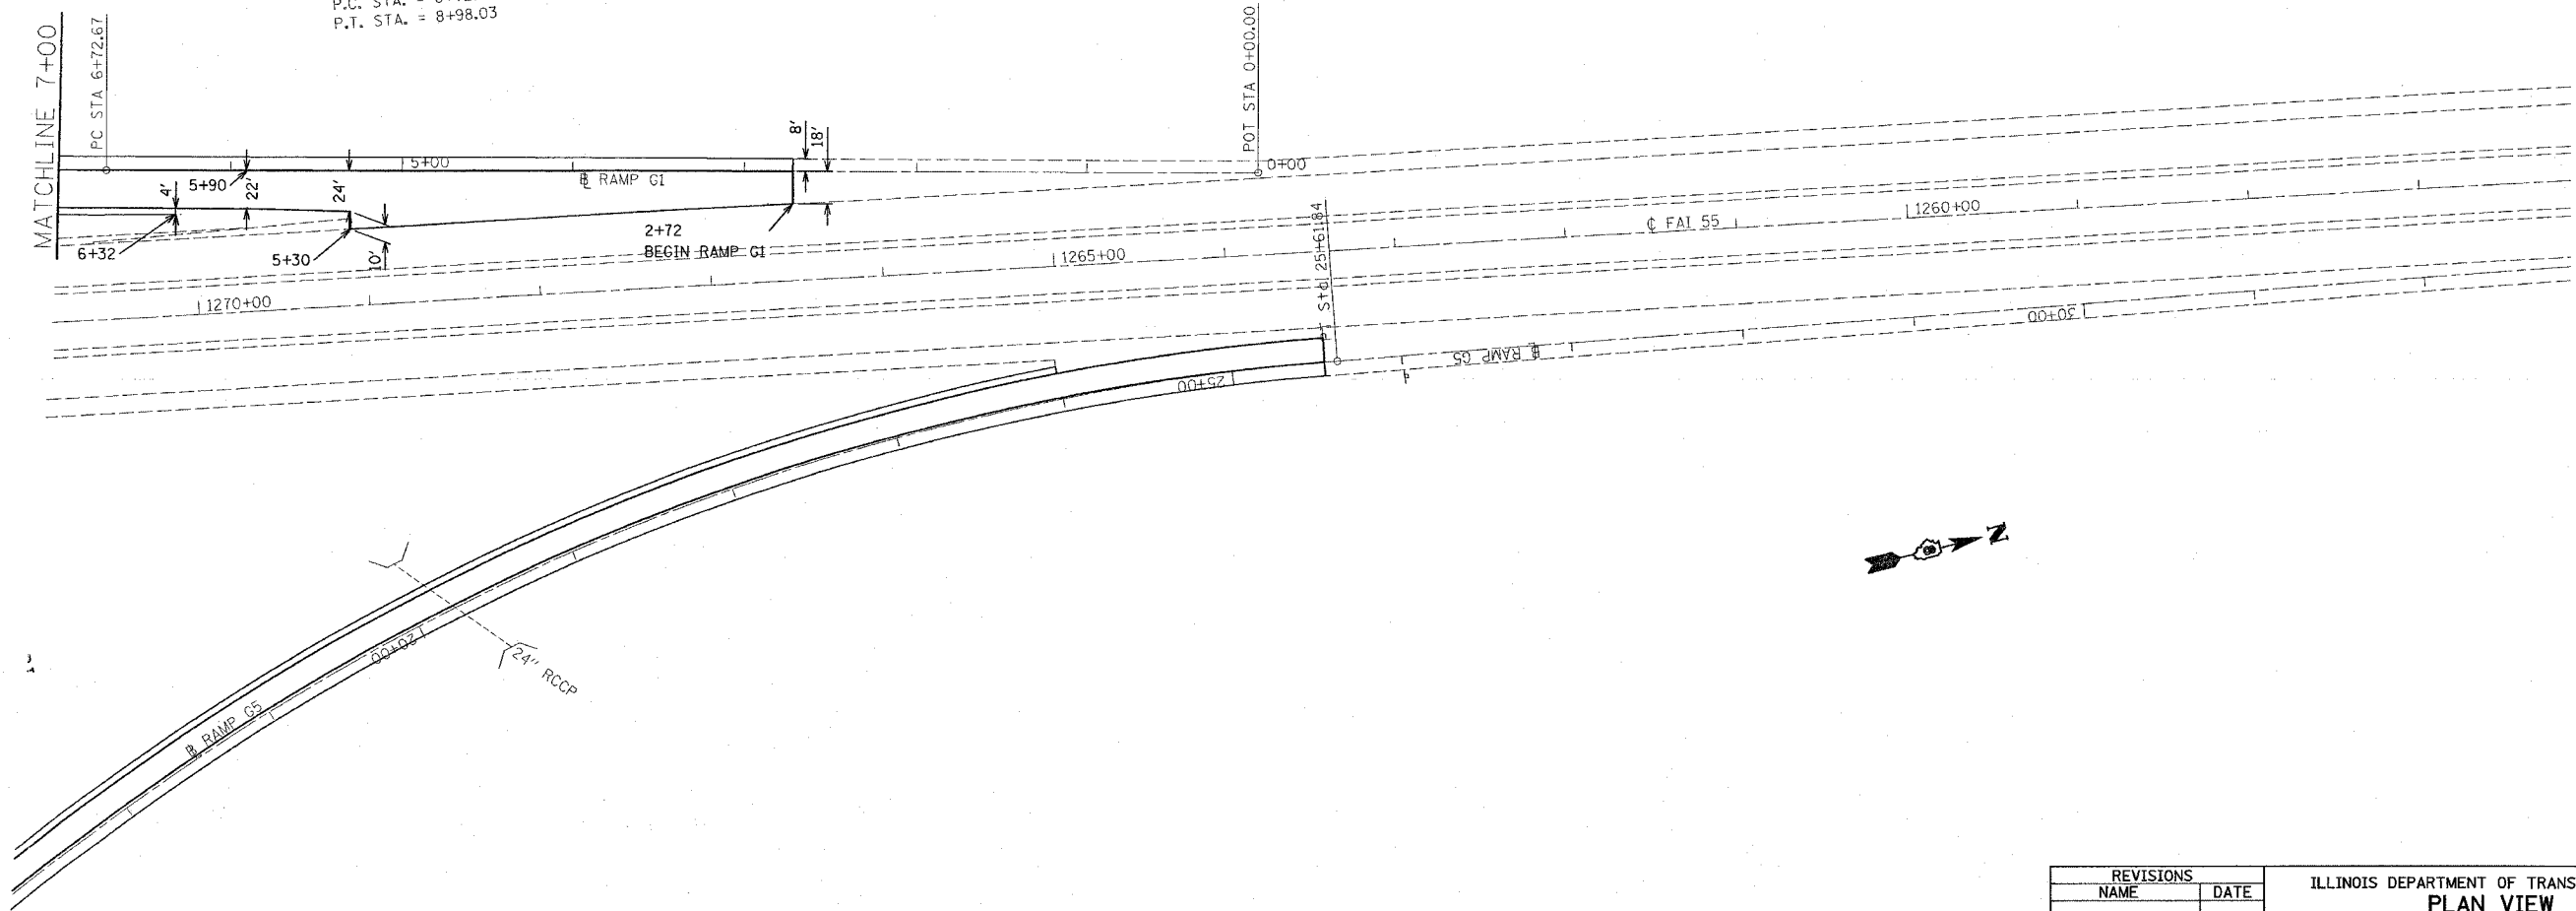

DATE =  
 FILE NAME =  
 PLOT SCALE =  
 REFERENCE =

REVISIONS	
NAME	DATE

ILLINOIS DEPARTMENT OF TRANSPORTATION  
**PLAN VIEW**  
**RAMP G1**  
**I-55 SOUTH TO I-270 WEST**  
 FAI 70  
 SECTION 60-(10,11)RS  
 MADISON COUNTY  
 SCALE: VERT. \_\_\_\_\_  
 HORIZ. \_\_\_\_\_  
 DATE \_\_\_\_\_ DRAWN BY \_\_\_\_\_  
 CHECKED BY \_\_\_\_\_