

F.A.I. RTE.	SECTION	COUNTY	TOTAL SHEETS	SHEET NO.
70	60-(10,11)RS	MADISON	46	44
STA. _____ TO STA. _____		FED. ROAD DIST. NO. ILLINOIS FED. AID PROJECT		

EXIST. CURVE RAMPG6-1
 PI STA. = 0+93.89
 $\Delta = 15^\circ 29' 53''$ (RT)
 $D = 8^\circ 18' 13''$
 $R = 690.00'$
 $T = 93.89'$
 $L = 186.64'$
 $E = 6.36'$
 $F =$
 $T.R. =$
 $S.E. RUN =$
 $P.C. STA. = 0+00.00$
 $P.T. STA. = 1+86.64$

EXIST. CURVE RAMPG6-2
 PI STA. = 7+47.91
 $\Delta = 135^\circ 26' 02''$ (RT)
 $D = 24^\circ 54' 40''$
 $R = 230.00'$
 $T = 561.27'$
 $L = 543.67'$
 $E = 376.57'$
 $F =$
 $T.R. =$
 $S.E. RUN =$
 $P.C. STA. = 1+86.64$
 $P.T. STA. = 7+30.31$


EXIST. CURVE RAMPG6-3
 PI STA. = 8+72.25
 $\Delta = 76^\circ 19' 09''$ (RT)
 $D = 31^\circ 43' 06''$
 $R = 180.64'$
 $T = 141.94'$
 $L = 240.62'$
 $E = 49.10'$
 $F =$
 $T.R. =$
 $S.E. RUN =$
 $P.C. STA. = 7+30.31$
 $P.T. STA. = 9+70.92$

EXIST. CURVE RAMPG6-4
 PI STA. = 10+23.83
 $\Delta = 17^\circ 26' 16''$ (RT)
 $D = 16^\circ 36' 27''$
 $R = 345.00'$
 $T = 52.91'$
 $L = 105.00'$
 $E = 4.03'$
 $F =$
 $T.R. =$
 $S.E. RUN =$
 $P.C. STA. = 9+70.92$
 $P.T. STA. = 10+75.92$

EXIST. CURVE RAMPG6-5
 PI STA. = 11+72.22
 $\Delta = 15^\circ 53' 22''$ (RT)
 $D = 8^\circ 18' 13''$
 $R = 690.00'$
 $T = 96.29'$
 $L = 191.35'$
 $E = 6.69'$
 $F =$
 $T.R. =$
 $S.E. RUN =$
 $P.C. STA. = 10+75.92$
 $P.T. STA. = 12+67.27$

EXIST. CURVE RAMPG6-6
 PI STA. = 13+10.69
 $\Delta = 0^\circ 04' 56''$ (RT)
 $D = 0^\circ 05' 41''$
 $R = 60,528.81'$
 $T = 43.41'$
 $L = 86.82'$
 $E = 0.02'$
 $F =$
 $T.R. =$
 $S.E. RUN =$
 $P.C. STA. = 12+67.27$
 $P.T. STA. = 13+54.10$

EXIST. CURVE RAMPG6-7
 PI STA. = 18+99.58
 $\Delta = 6^\circ 50' 10''$ (LT)
 $D = 1^\circ 04' 21''$
 $R = 5,342.83'$
 $T = 319.11'$
 $L = 637.46'$
 $E = 9.52'$
 $F =$
 $T.R. =$
 $S.E. RUN =$
 $P.C. STA. = 15+80.47$
 $P.T. STA. = 22+17.94$

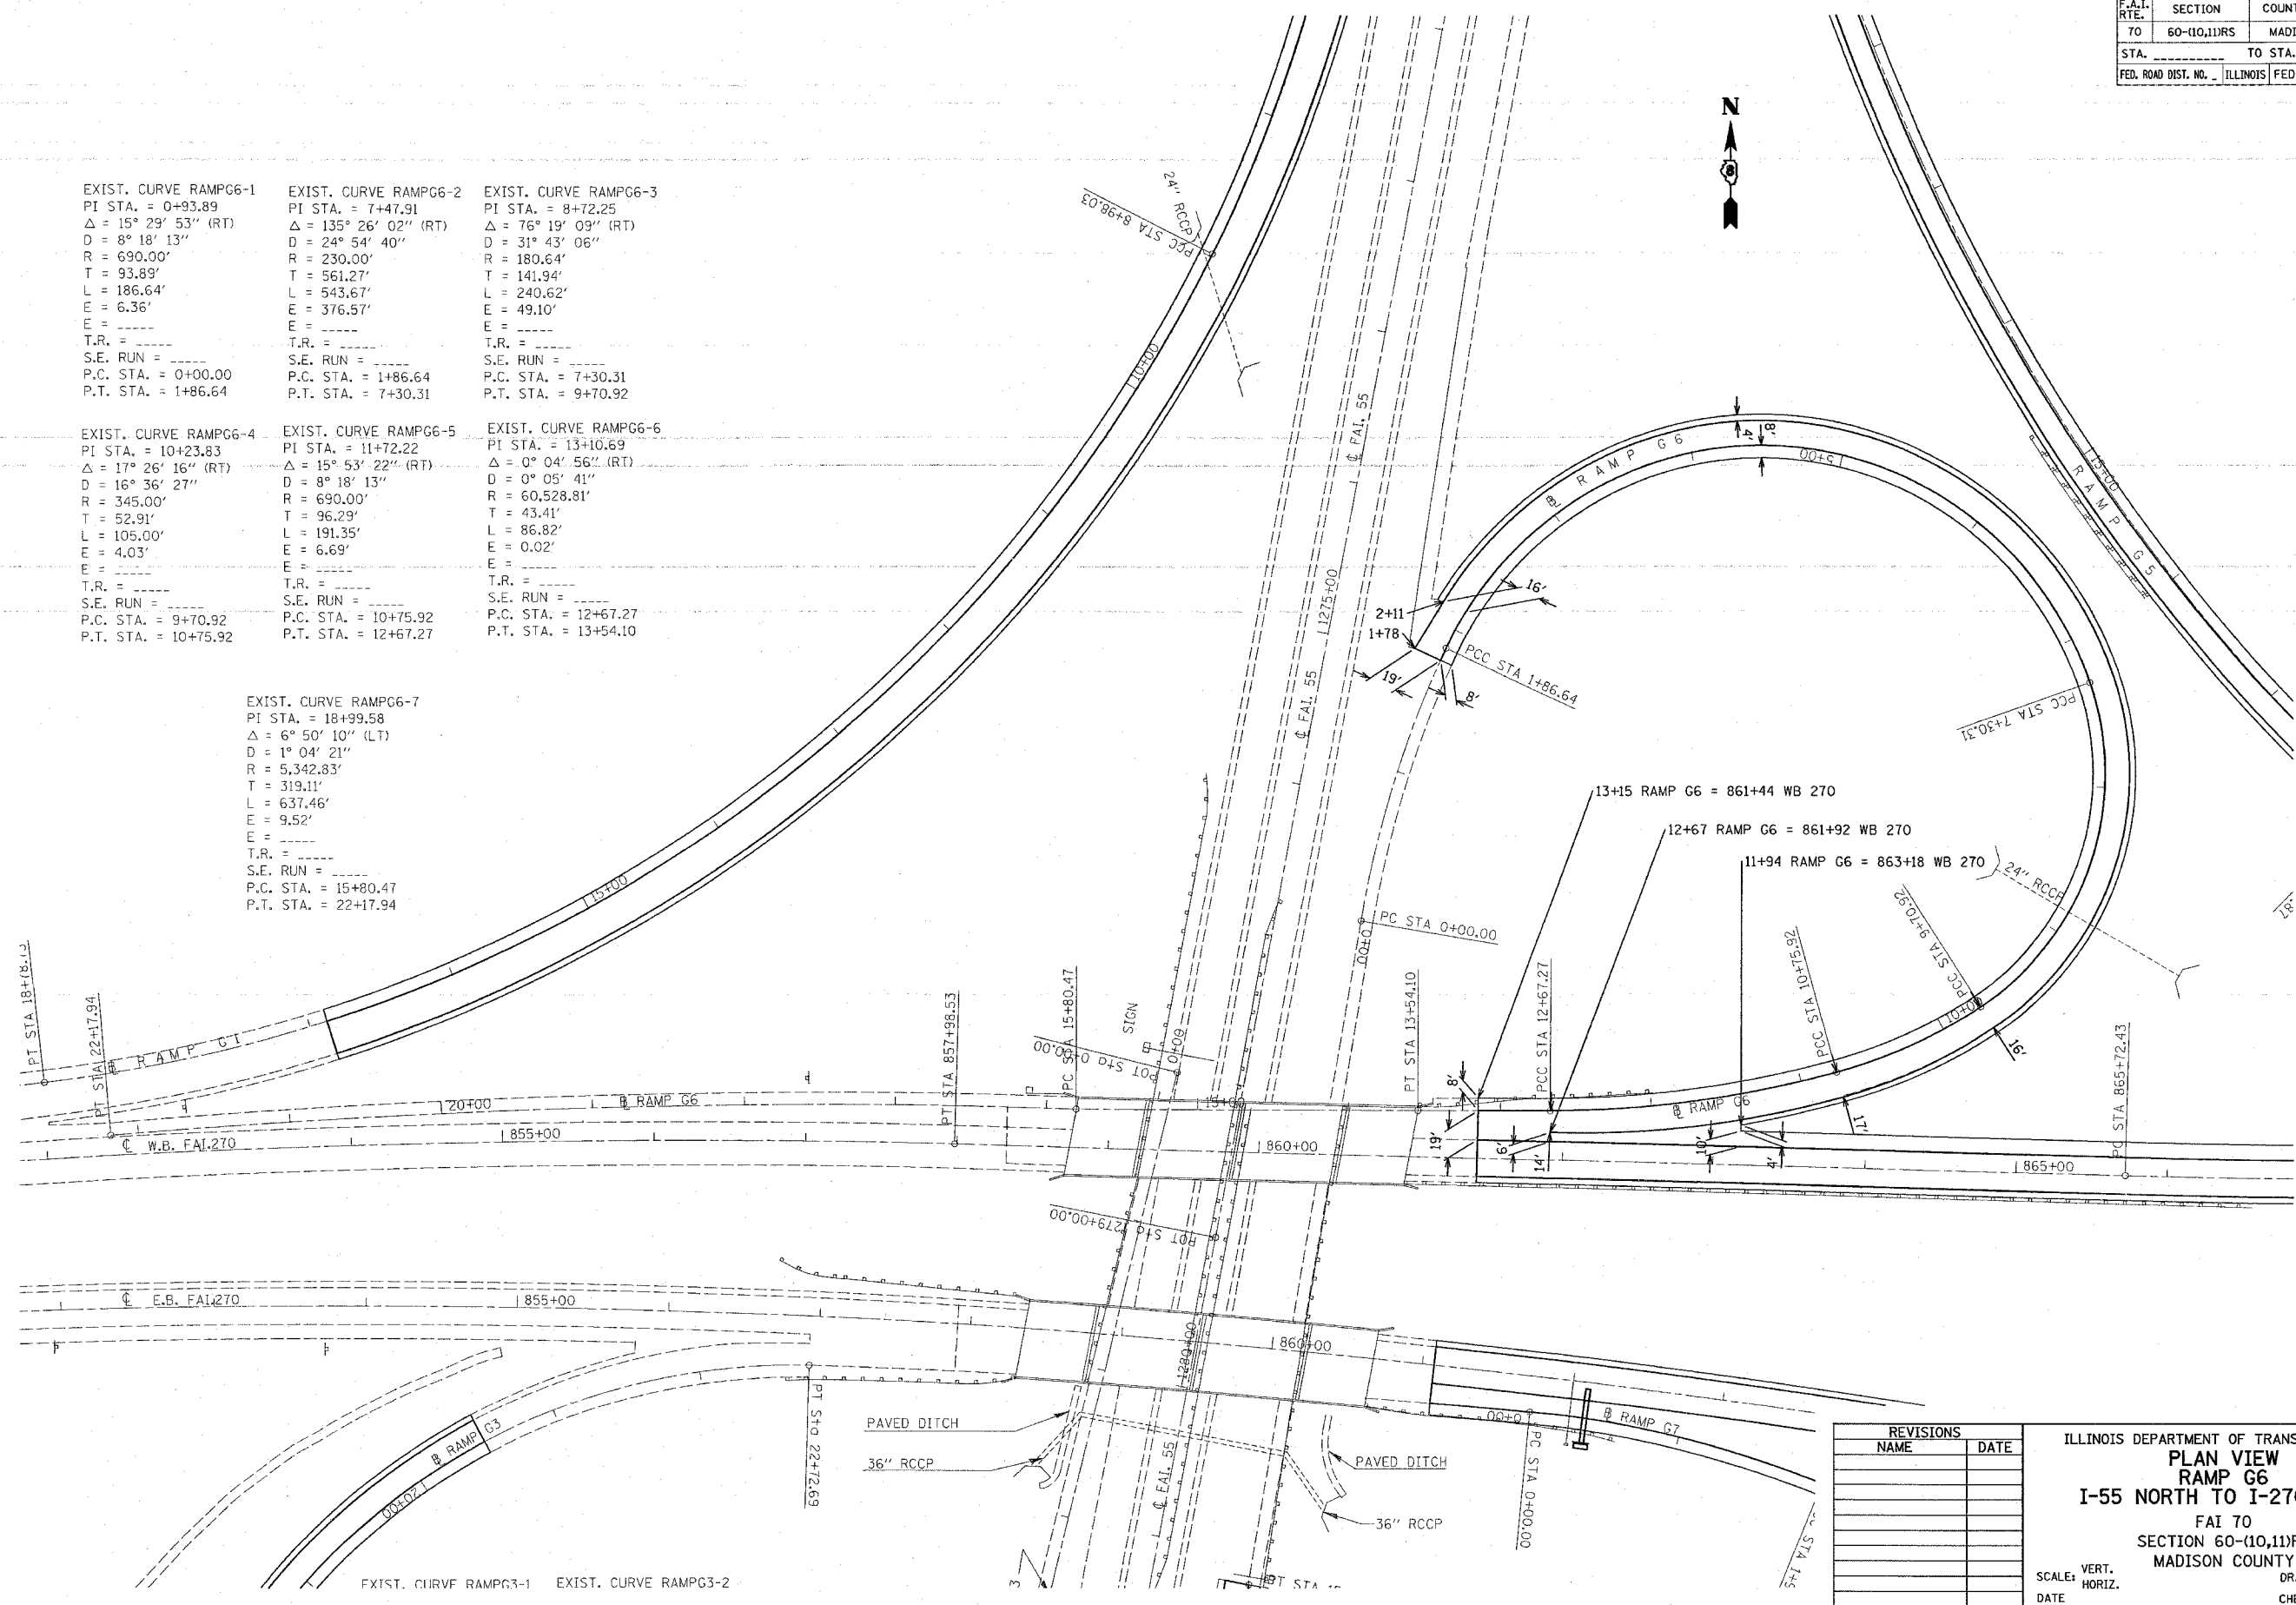

PLOT DATE = 04/05/05
 FILE NAME = #FILEL#
 PLOT SCALE = #SCALE#
 REFERENCE = #REF#

REVISIONS	
NAME	DATE

ILLINOIS DEPARTMENT OF TRANSPORTATION
PLAN VIEW
RAMP G6
 I-55 NORTH TO I-270 EAST
 FAI 70
 SECTION 60-(10,11)RS
 MADISON COUNTY
 SCALE: VERT. _____
 HORIZ. _____
 DATE _____
 DRAWN BY _____
 CHECKED BY _____