


F.A.I. RTE.	SECTION	COUNTY	TOTAL SHEETS	SHEET NO.
270	60-6HB	MADISON	156	52
STA.		TO STA.		
FED. ROAD DIST. NO.	ILLINOIS FED. AID PROJECT			

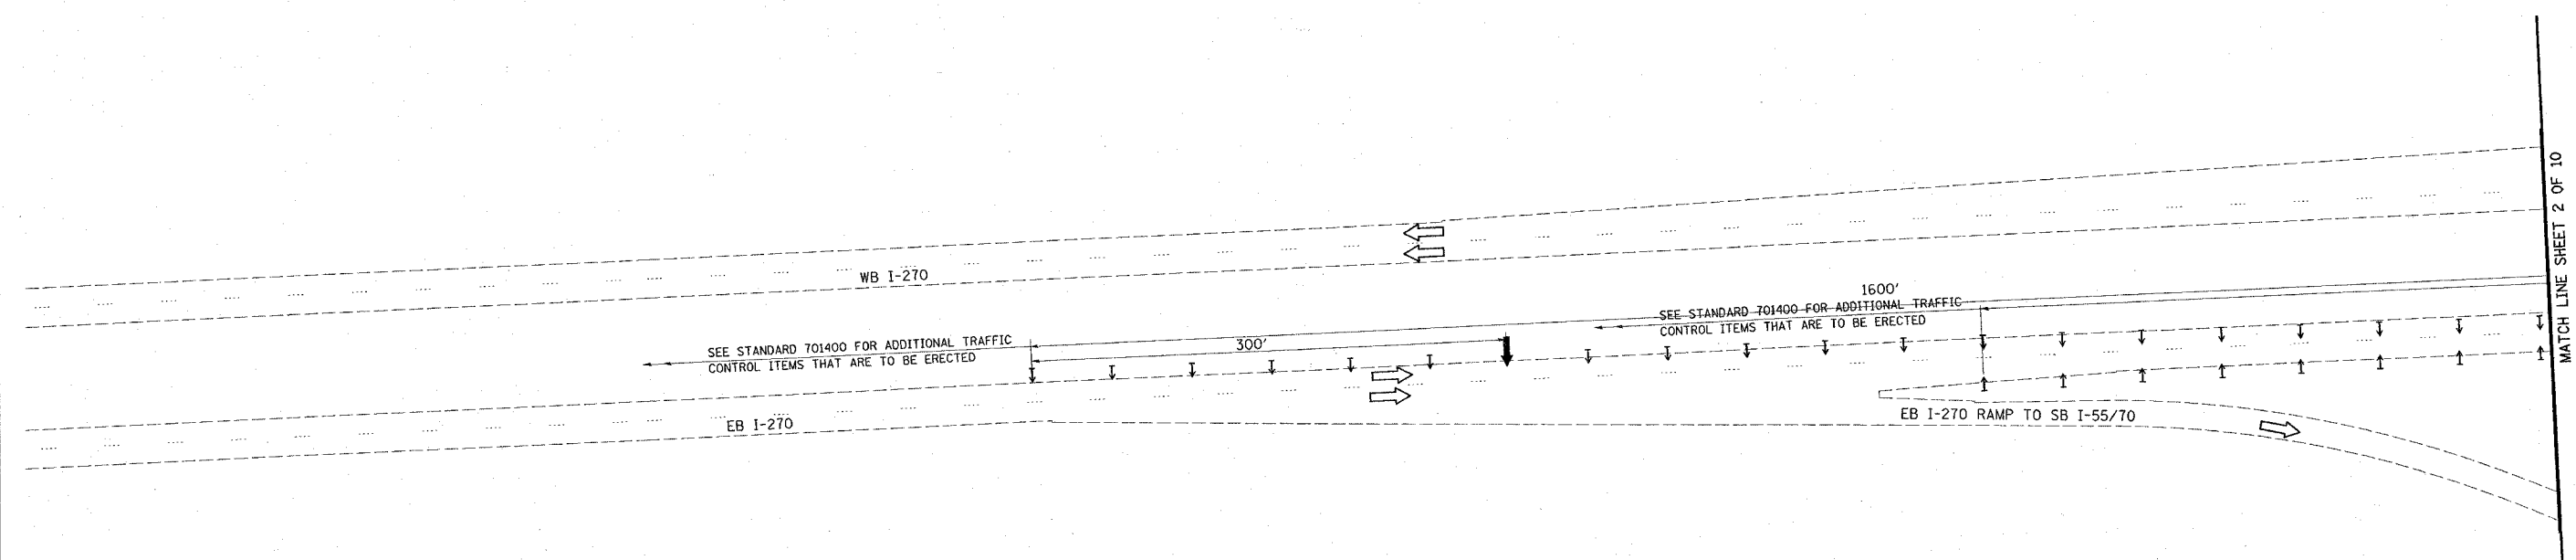


MATCH LINE SHEET 2 OF 10

- NOTES:
1. THE CONTRACTOR SHALL NOT RESTRICT TRAFFIC ON INTERSTATE 70/270 DURING THE FOLLOWING HOURS
 WESTBOUND - BETWEEN THE HOURS OF 6:00 AM AND 9:00 AM
 EASTBOUND - BETWEEN THE HOURS OF 3:00 PM AND 6:00 PM
 2. ANY TRAFFIC CONTROL SIGNS THAT ARE LEFT STANDING DURING NON-WORKING HOURS SHALL BE COVERED BY THE CONTRACTOR.
 3. TRAFFIC CONTROL SHALL BE ERECTED IN ACCORDANCE WITH HIGHWAY STANDARDS 702001, 701400, AND 701406 EXCEPT AS MODIFIED BY THESE TRAFFIC CONTROL PLANS.
 4. THE LUMP SUM PRICE FOR TRAFFIC CONTROL AND PROTECTION STANDARD 701400 AND FOR TRAFFIC CONTROL AND PROTECTION STANDARD 701406 SHALL INCLUDE ALL OF THE COST FOR THE TRAFFIC CONTROL FOR ALL STAGES.
 5. THE TRAFFIC CONTROL FOR THE ENTRANCE RAMP WILL NOT BE MEASURED SEPARATELY, BUT THE COST SHALL BE INCLUDED IN THE LUMP SUM PRICE FOR TRAFFIC CONTROL AND PROTECTION STANDARD 701406.

SYMBOLS

- ↑ ARROW BOARD
- ▨ WORK AREA
- ⚓ WORKER
- ↑ SIGN
- ↑ DIRECTION INDICATOR BARRICADE
- CONE
- FLAGGER WITH TRAFFIC CONTROL SIGN
- ⊕ TYPE II BARRICADE, DRUM, OR VERTICAL BARRICADE

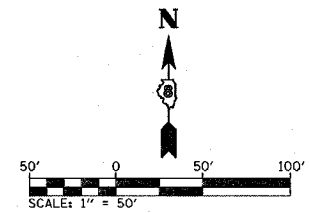

SHEET 1 OF 10

REVISIONS	
NAME	DATE

ILLINOIS DEPARTMENT OF TRANSPORTATION
 STAGE I TRAFFIC CONTROL FOR
 EB I-270 OVER I-55

PLOT DATE = #DATE#
 FILE NAME = #FILE#
 PLOT SCALE = #SCALE#
 USER NAME = #USER#