



F.A.I. RTE.	SECTION	COUNTY	TOTAL SHEETS	SHEET NO.
270	60-6HB	MADISON	156	61
STA.		TO STA.		
FED. ROAD DIST. NO.	ILLINOIS	FED. AID PROJECT		

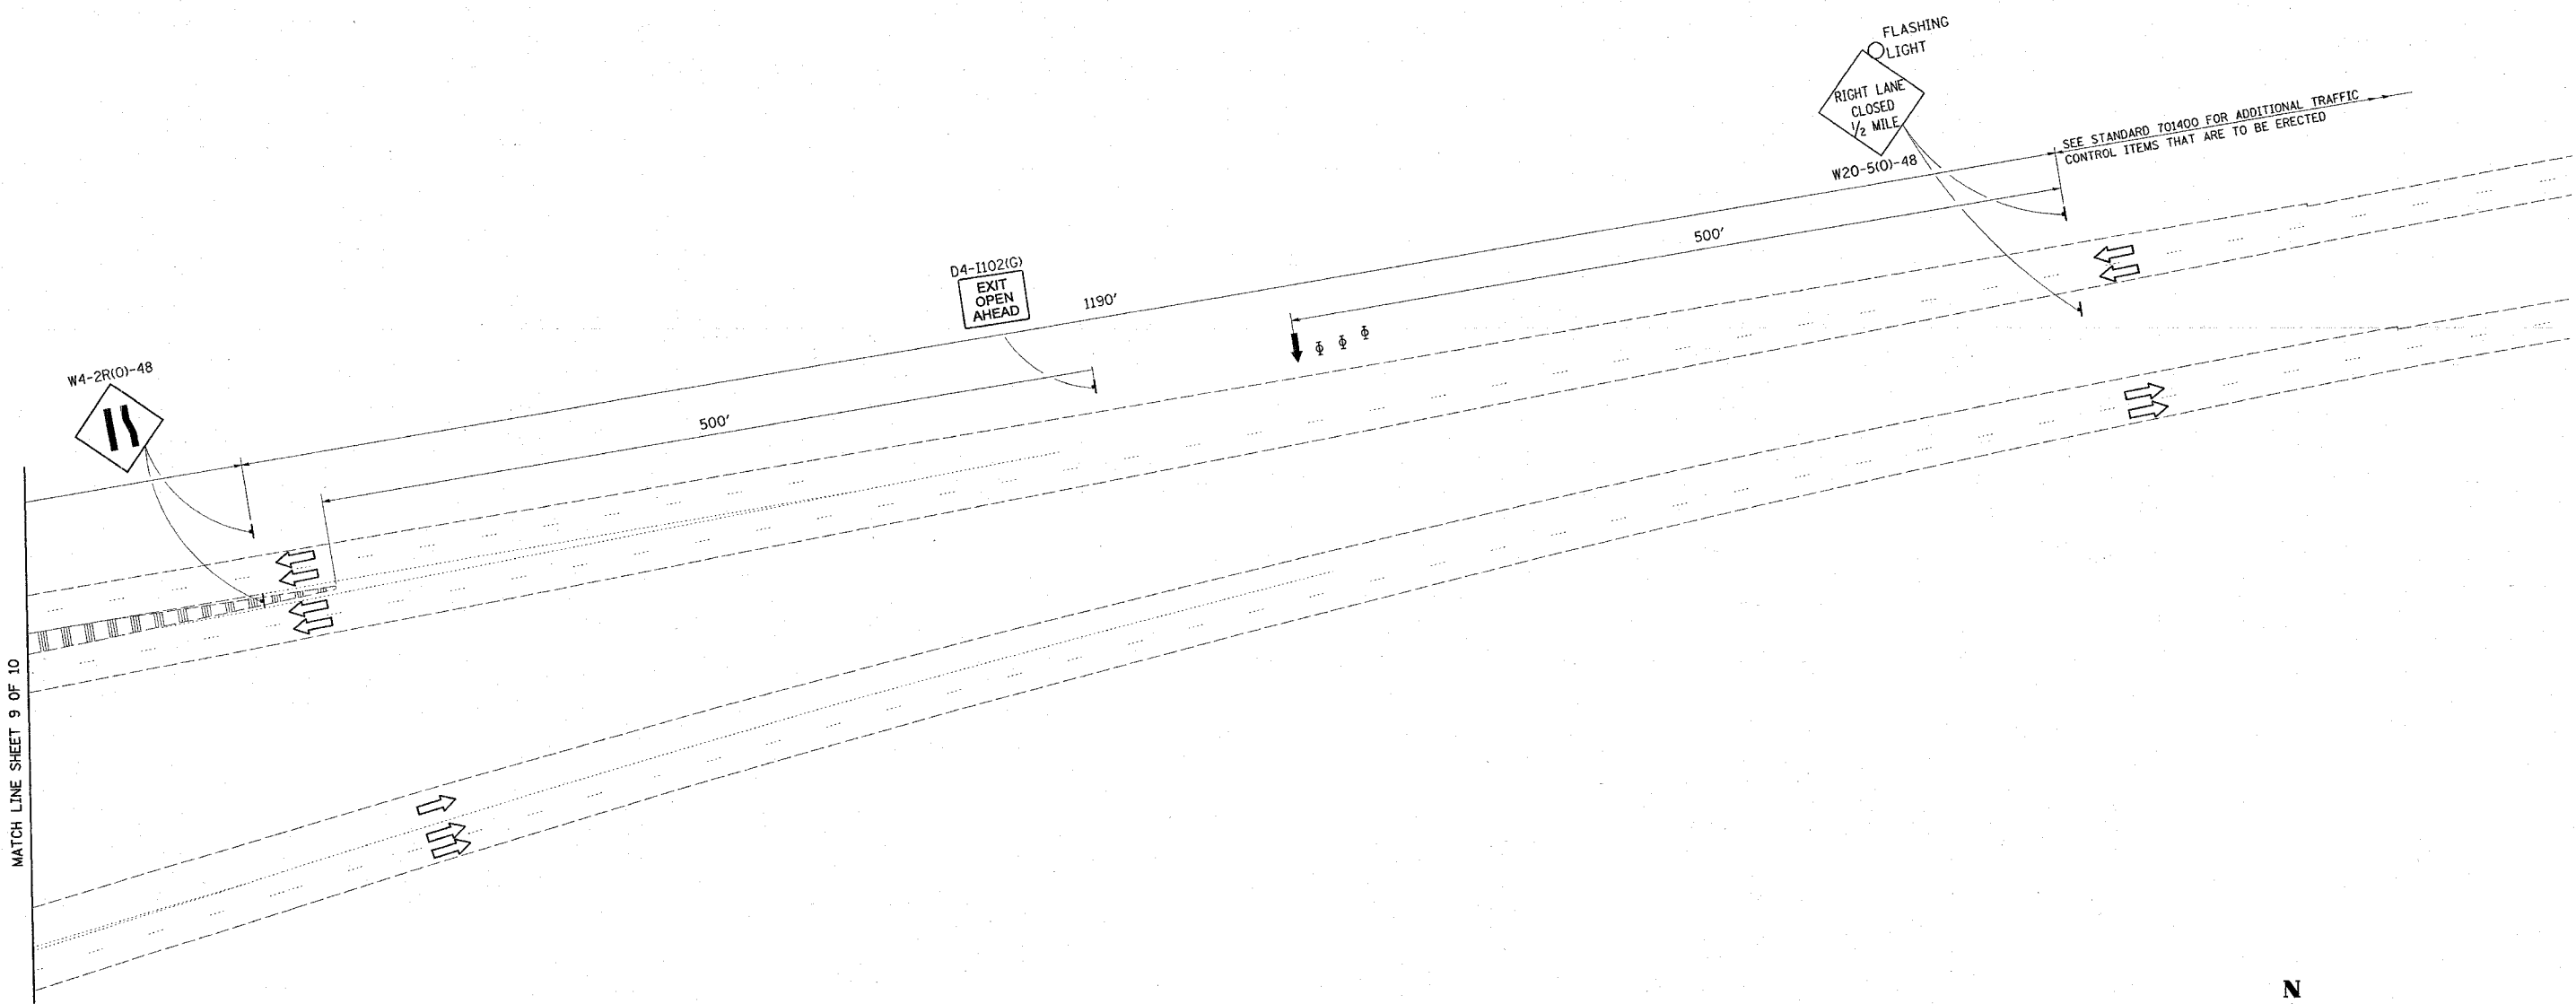

MATCH LINE SHEET 9 OF 10

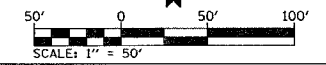

SHEET 10 OF 10

REVISIONS	
NAME	DATE

ILLINOIS DEPARTMENT OF TRANSPORTATION  
 STAGE II TRAFFIC CONTROL FOR  
 WB I-70 OVER I-55

PLOT DATE = 08/18/88  
 PLOT SCALE = AS SHOWN  
 USER NAME = JLS/RS