


F.A.I. RTE.	SECTION	COUNTY	TOTAL SHEETS	SHEET NO.
70	60-(10,11)RS	MADISON	156	62
STA.		TO STA.		
FED. ROAD DIST. NO.		ILLINOIS FED. AID PROJECT		

S.E. RAIN =  
 T.R. =  
 E =  
 L = 504.62  
 T = 253.92  
 R = 1.832.55  
 D = 3° 07' 36"  
 Δ = 15° 46' 38" (L.T.)  
 PI STA. = 33+81.81  
 EXIST. CURVE RAMP G4-3

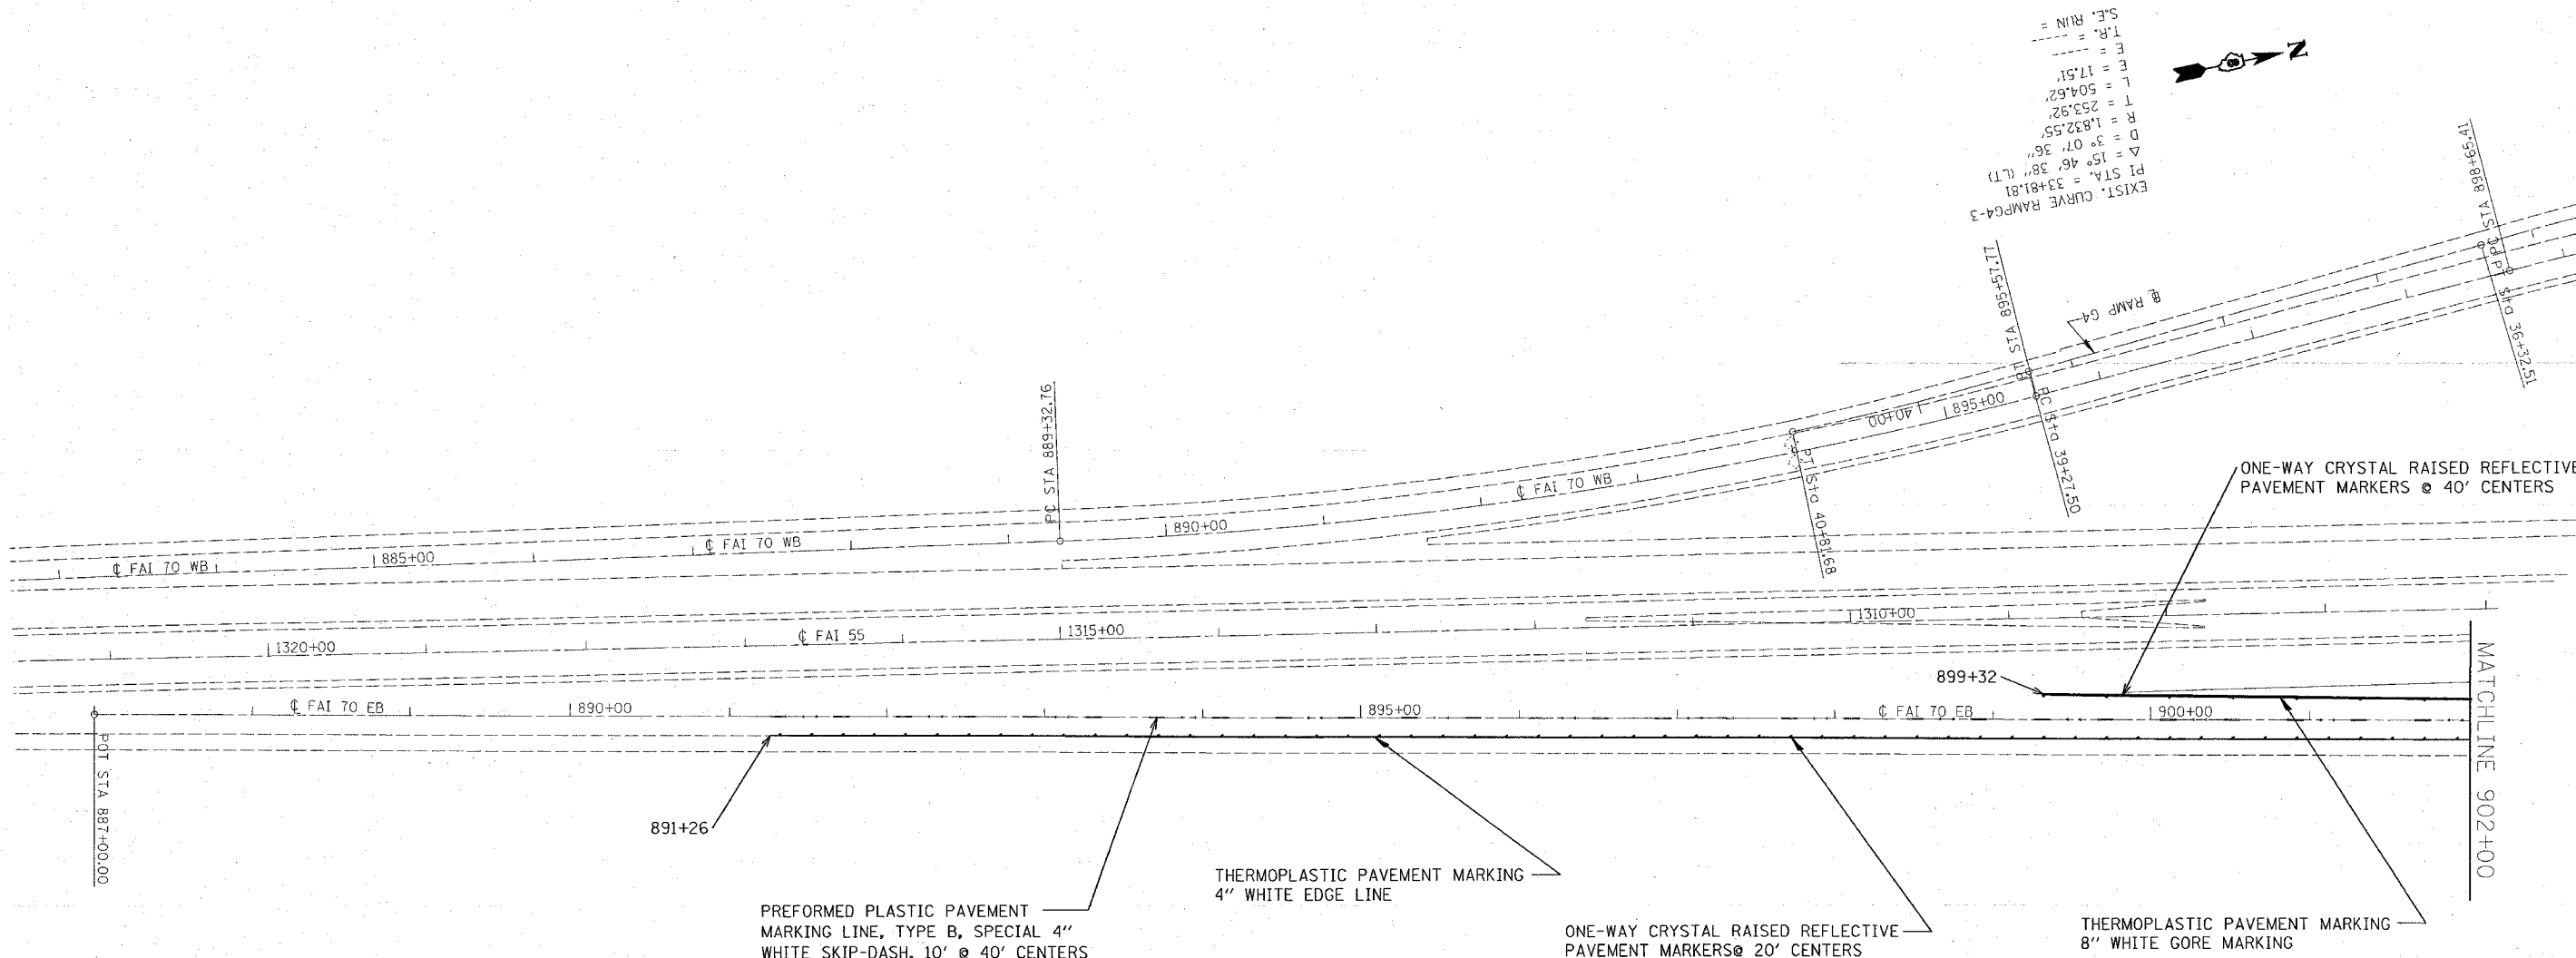

PLOT DATE =  
 FILE NAME =  
 REFERENCE =

REVISIONS	
NAME	DATE

ILLINOIS DEPARTMENT OF TRANSPORTATION  
**PAVEMENT MARKING**  
**EASTBOUND 70**  
 FAI 70  
 SECTION 60-(10,11)RS  
 MADISON COUNTY  
 SCALE: VERT. \_\_\_\_\_  
 HORIZ. \_\_\_\_\_  
 DATE \_\_\_\_\_ DRAWN BY \_\_\_\_\_  
 CHECKED BY \_\_\_\_\_