


F.A.I. RTE.	SECTION	COUNTY	TOTAL SHEETS	SHEET NO.
70	60-(10,11)RS	MADISON	154	63
STA.		TO STA.		
FED. ROAD DIST. NO.		ILLINOIS FED. AID PROJECT		

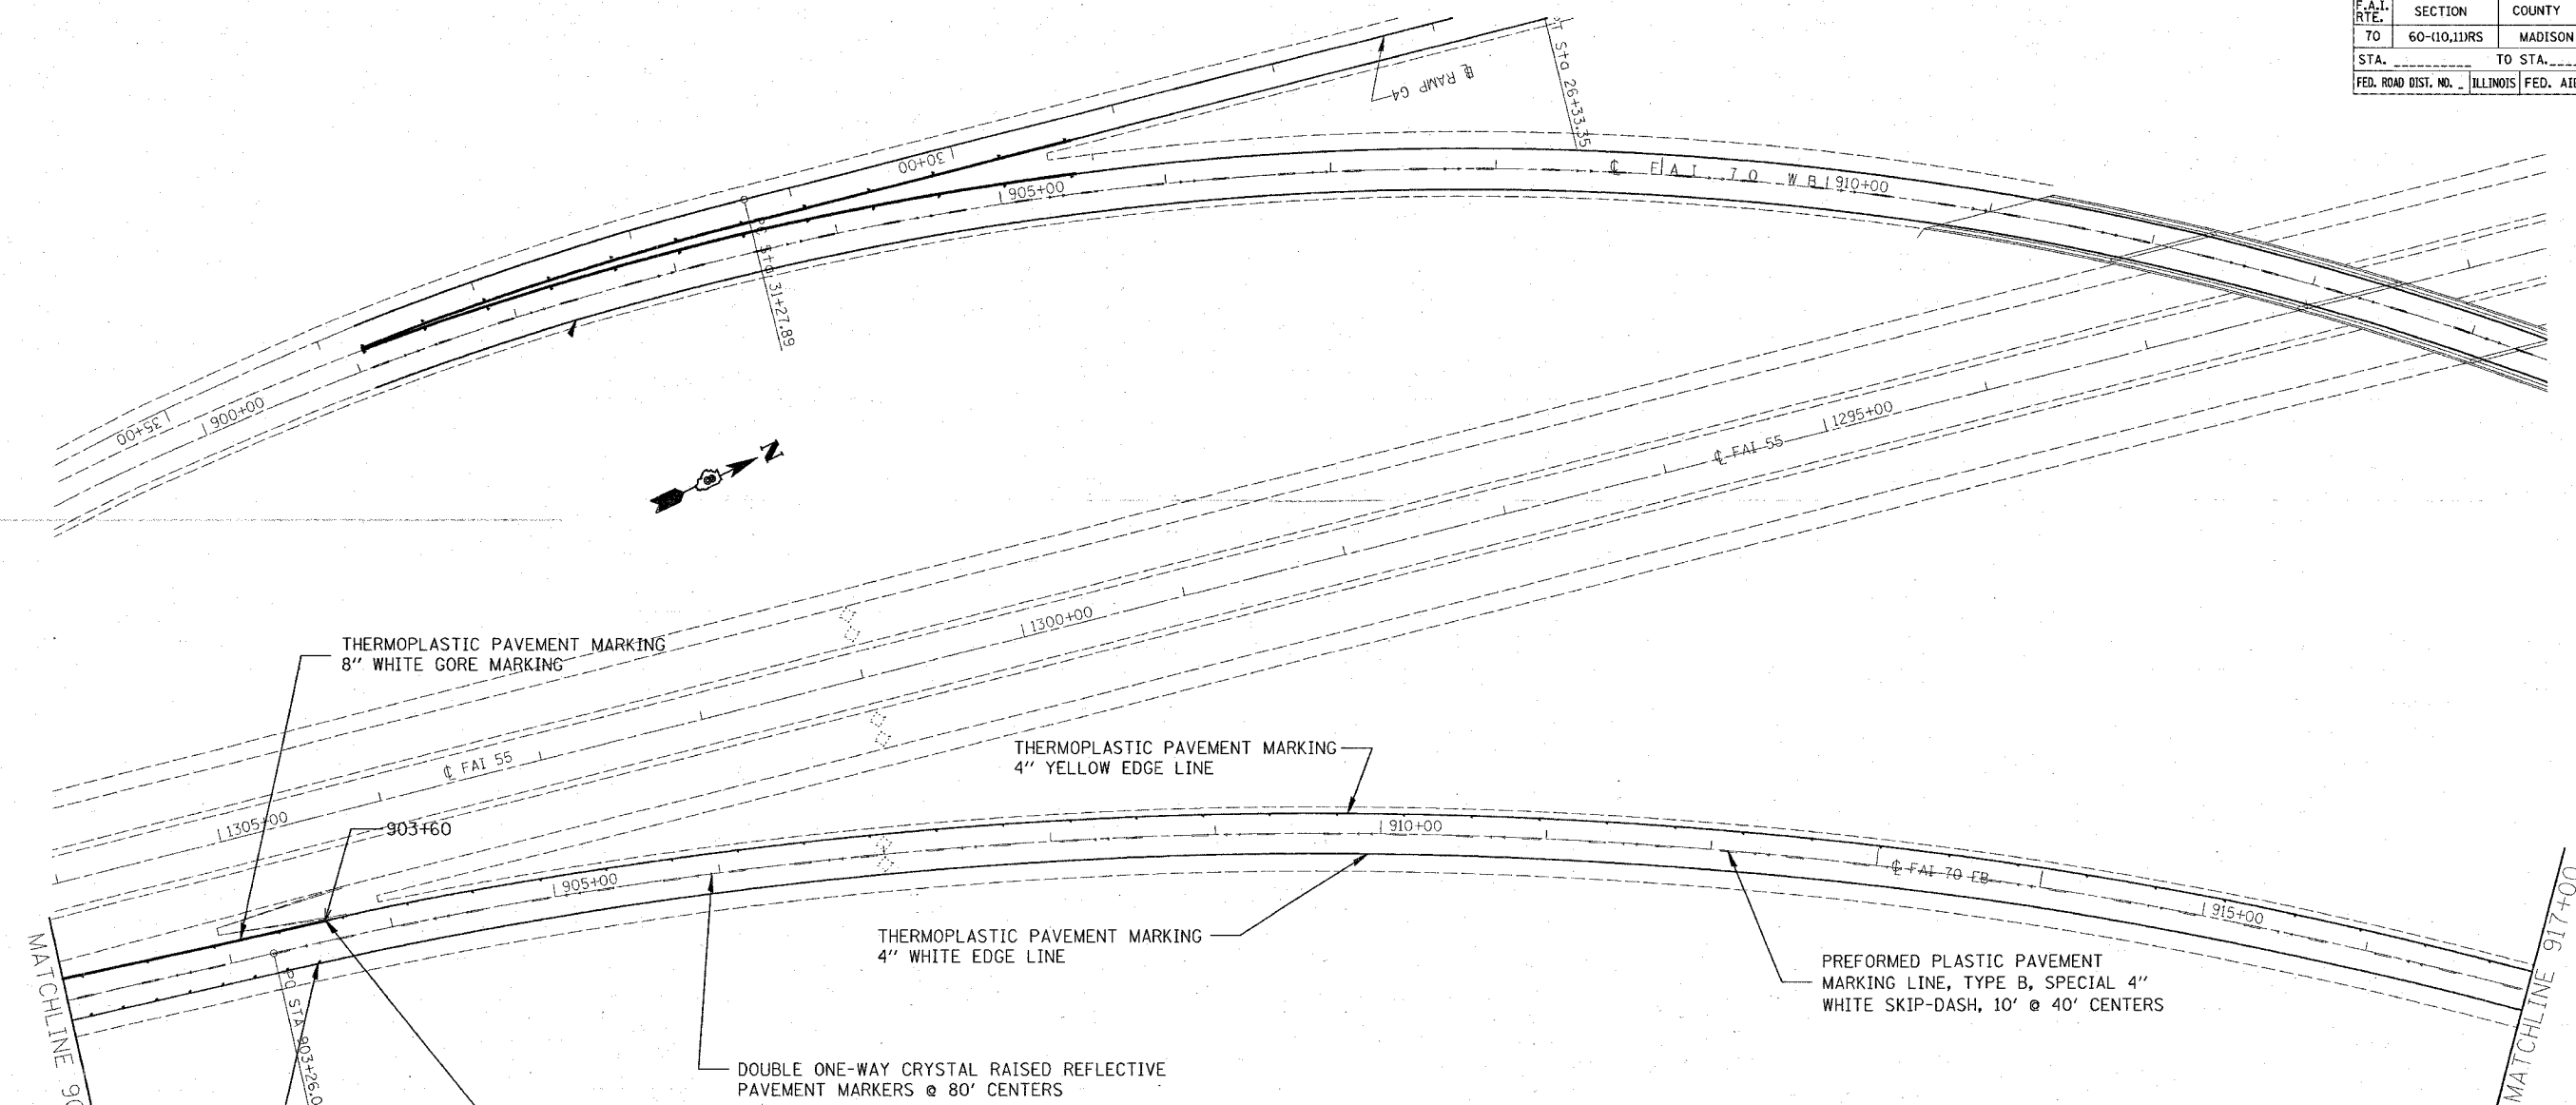

THERMOPLASTIC PAVEMENT MARKING  
8" WHITE GORE MARKING

THERMOPLASTIC PAVEMENT MARKING  
4" YELLOW EDGE LINE

THERMOPLASTIC PAVEMENT MARKING  
4" WHITE EDGE LINE

DOUBLE ONE-WAY CRYSTAL RAISED REFLECTIVE  
PAVEMENT MARKERS @ 80' CENTERS

STA 903+60 END ONE-WAY CRYSTAL RAISED  
REFLECTIVE PAVEMENT MARKERS @ 40' CENTERS  
BEGIN ONE-WAY AMBER RAISED REFLECTIVE  
PAVEMENT MARKERS @ 40' CENTERS

STA 903+60 END ONE-WAY CRYSTAL RAISED  
REFLECTIVE PAVEMENT MARKERS @ 20' CENTERS

PREFORMED PLASTIC PAVEMENT  
MARKING LINE, TYPE B, SPECIAL 4"  
WHITE SKIP-DASH, 10' @ 40' CENTERS

EXIST. CURVE EBFAI70-1  
 PI STA. = 918+98.32  
 $\Delta = 57^\circ 31' 10''$  (RT)  
 $D = 2^\circ 00' 00''$   
 $R = 2,864.79'$   
 $T = 1,572.31'$   
 $L = 2,875.97'$   
 $E = 403.11'$   
 $E =$   
 $T.R. =$   
 $S.E. RUN =$   
 $P.C. STA. = 903+26.01$   
 $P.T. STA. = 932+01.98$

PLOT DATE = #DATE#  
 FILE NAME = #FILE#  
 PLOT SCALE = #SCALE#  
 REFERENCE = #REF#

REVISIONS	
NAME	DATE

ILLINOIS DEPARTMENT OF TRANSPORTATION  
**PAVEMENT MARKING  
 EASTBOUND 70**  
 FAI 70  
 SECTION 60-(10,11)RS  
 MADISON COUNTY

SCALE: VERT. \_\_\_\_\_  
 HORIZ. \_\_\_\_\_  
 DATE \_\_\_\_\_

DRAWN BY \_\_\_\_\_  
 CHECKED BY \_\_\_\_\_