


F.A.I. RTE.	SECTION	COUNTY	TOTAL SHEETS	SHEET NO.
70	60-(10,11)RS	MADISON	156	64
STA. _____		TO STA. _____		
FED. ROAD DIST. NO. - ILLINOIS FED. AID PROJECT				

EXIST. CURVE EBFA127-2  
 PI STA. = 875+61.15  
 $\Delta = 31^{\circ} 21' 50''$  (LT)  
 $D = 3^{\circ} 00' 00''$   
 $R = 1,909.86'$   
 $T = 536.19'$   
 $L = 1,045.46'$   
 $E = 73.84'$   
 T.R. = -----  
 S.E. RUN = -----  
 P.C. STA. = 870+24.96  
 P.T. STA. = 880+70.42

EXIST. CURVE EBFA170-1  
 PI STA. = 918+98.32  
 $\Delta = 57^{\circ} 31' 10''$  (RT)  
 $D = 2^{\circ} 00' 00''$   
 $R = 2,864.79'$   
 $T = 1,572.31'$   
 $L = 2,875.97'$   
 $E = 403.11'$   
 T.R. = -----  
 S.E. RUN = -----  
 P.C. STA. = 903+26.01  
 P.T. STA. = 932+01.98

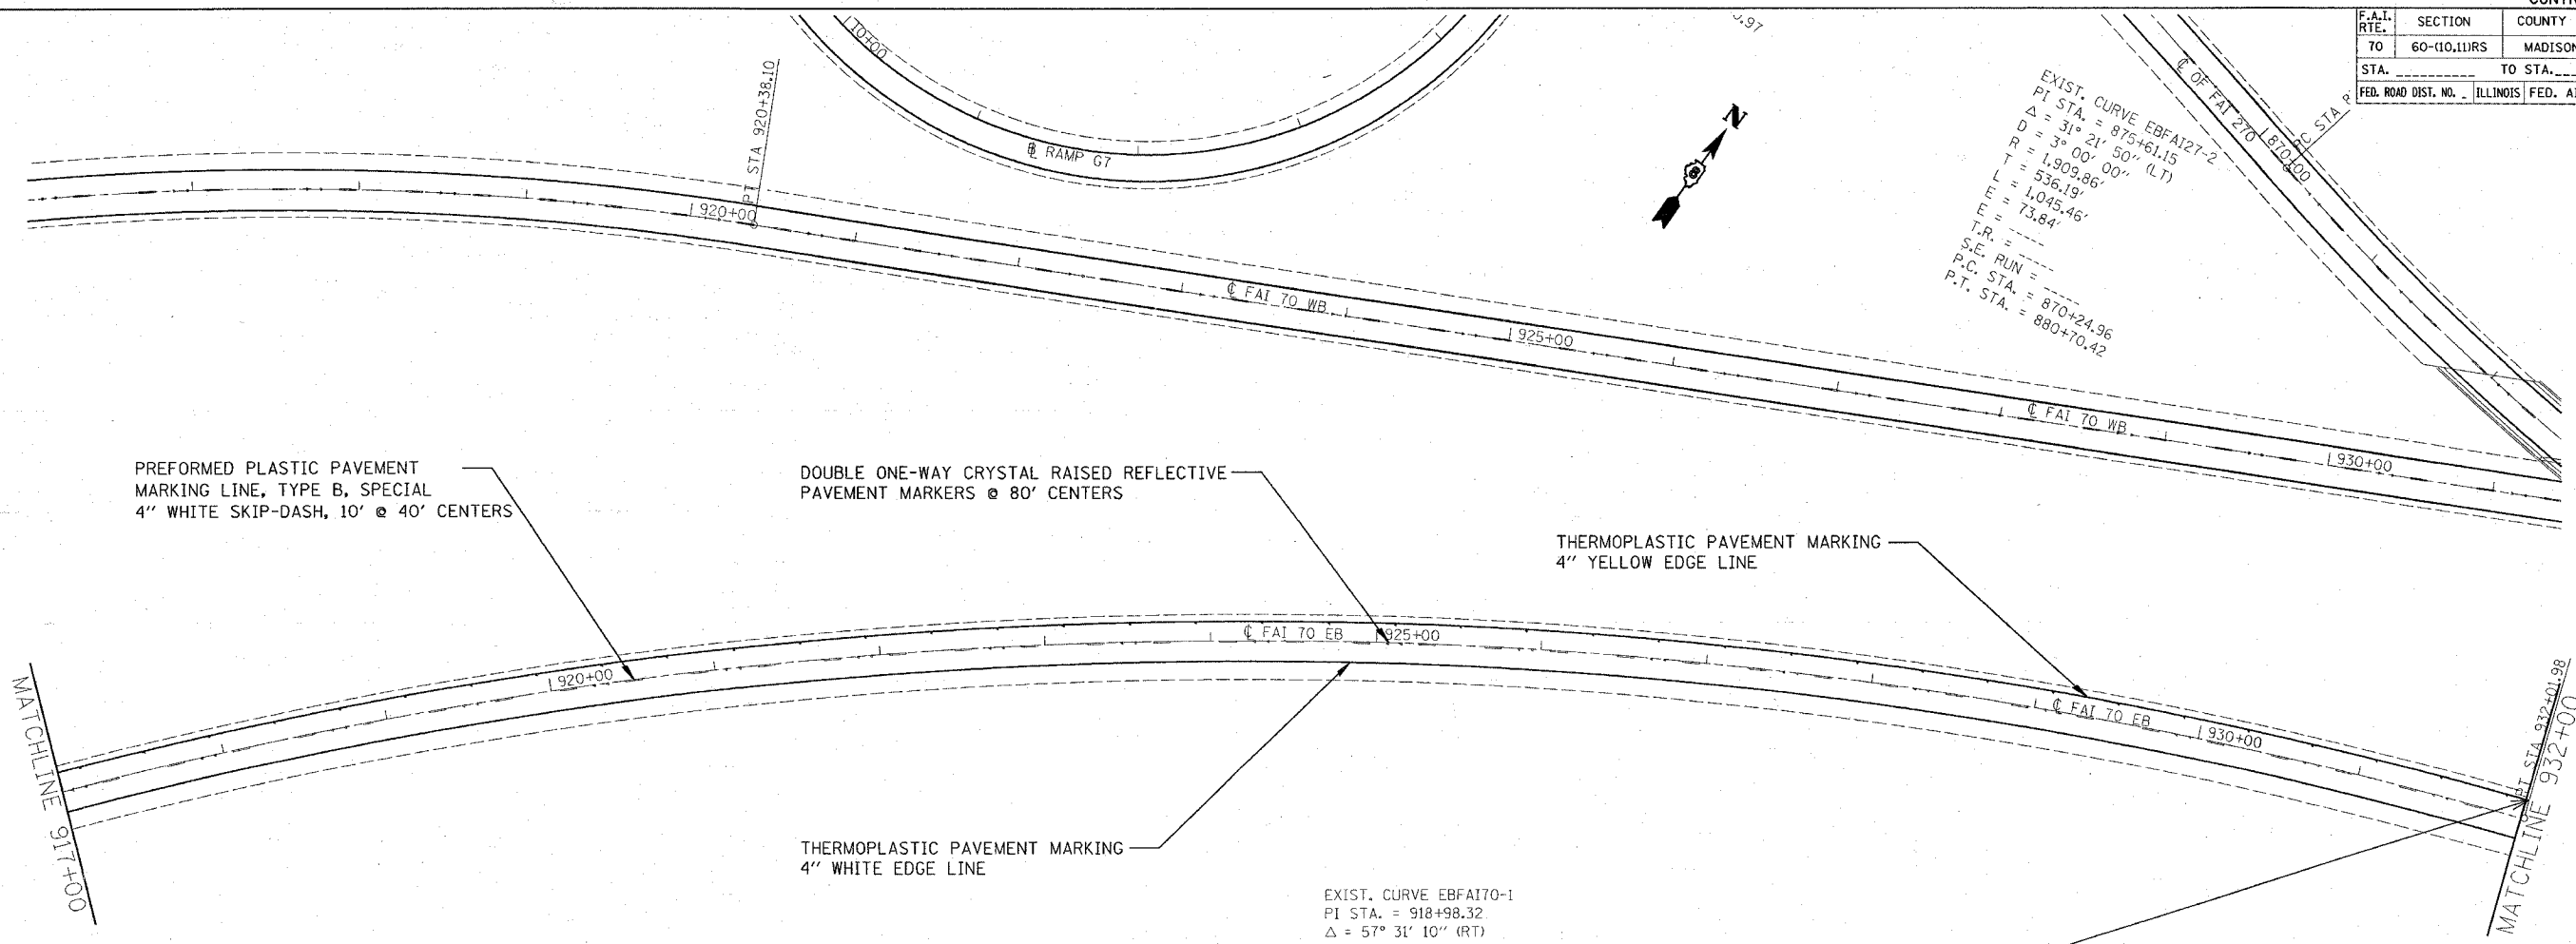

PREFORMED PLASTIC PAVEMENT MARKING LINE, TYPE B, SPECIAL 4" WHITE SKIP-DASH, 10' @ 40' CENTERS

DOUBLE ONE-WAY CRYSTAL RAISED REFLECTIVE PAVEMENT MARKERS @ 80' CENTERS

THERMOPLASTIC PAVEMENT MARKING 4" YELLOW EDGE LINE

THERMOPLASTIC PAVEMENT MARKING 4" WHITE EDGE LINE

STA 932+00 END ONE-WAY AMBER RAISED REFLECTIVE PAVEMENT MARKERS @ 40' CENTERS

PLOT DATE = 04/27/08  
 FILE NAME = 080427.DWG  
 REFERENCE = 080427

REVISIONS	
NAME	DATE

ILLINOIS DEPARTMENT OF TRANSPORTATION  
**PAVEMENT MARKING EASTBOUND 70**  
 FAI 70  
 SECTION 60-(10,11)RS  
 MADISON COUNTY  
 SCALE: VERT. \_\_\_\_\_  
 HORIZ. \_\_\_\_\_  
 DATE \_\_\_\_\_  
 DRAWN BY \_\_\_\_\_  
 CHECKED BY \_\_\_\_\_