


F.A.I. RTE.	SECTION	COUNTY	TOTAL SHEETS	SHEET NO.
70	60-(10,11)RS	MADISON	156	67
STA. _____		TO STA. _____		
FED. ROAD DIST. NO. _____		ILLINOIS FED. AID PROJECT _____		

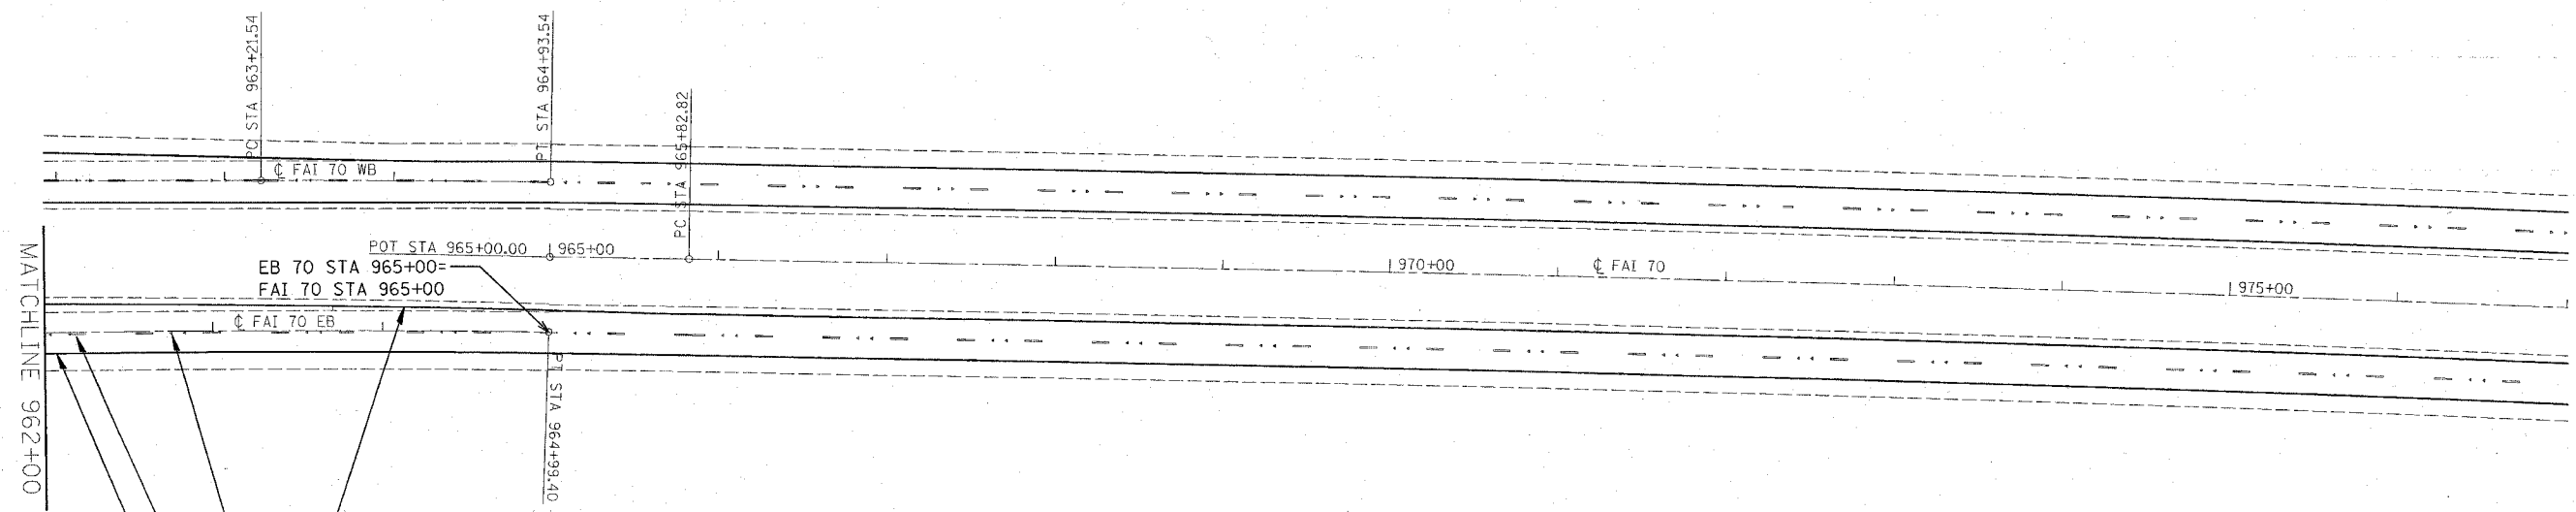

MATCHLINE 962+00

POT STA 965+00.00
 EB 70 STA 965+00
 FAI 70 STA 965+00

EXIST. CURVE EBFAI70-2
 PI STA. = 957+37.88
 $\Delta = 7^{\circ} 07' 00''$ (RT)
 D = $0^{\circ} 28' 00''$
 R = 12,277.67'
 T = 763.48'
 L = 1,525.00'
 E = 23.72'
 E = _____
 T.R. = _____
 S.E. RUN = _____
 P.C. STA. = 949+74.40
 P.T. STA. = 964+99.40

- THERMOPLASTIC PAVEMENT MARKING 4" YELLOW EDGE LINE
- DOUBLE RAISED REFLECTIVE PAVEMENT MARKER ONE-WAY CRYSTAL MARKER @ 80' CENTERS
- PREFORMED PLASTIC PAVEMENT MARKING LINE, TYPE B, SPECIAL 4" WHITE SKIP-DASH, 10' @ 40' CENTERS
- THERMOPLASTIC PAVEMENT MARKING 4" WHITE EDGE LINE

PLOT DATE = DATE
 PLOT SCALE = SCALE
 PLOT REFERENCE = REF

REVISIONS	
NAME	DATE

ILLINOIS DEPARTMENT OF TRANSPORTATION
**PAVEMENT MARKING
 EASTBOUND 70**
 FAI 70
 SECTION 60-(10,11)RS
 MADISON COUNTY

SCALE: VERT. _____
 HORIZ. _____

DATE _____ DRAWN BY _____
 CHECKED BY _____