

F.A.I. RTE.	SECTION	COUNTY	TOTAL SHEETS	SHEET NO.
70	60-110,11RS	MADISON	154	68
STA. _____		TO STA. _____		
FED. ROAD DIST. NO. _____		ILLINOIS FED. AID PROJECT		

EXIST. CURVE WBAI70-1
 PI STA. = 892+46.51
 $\Delta = 12^\circ 30' 00''$ (LT)
 $D = 2^\circ 00' 00''$
 $R = 2,864.79'$
 $T = 313.75'$
 $L = 625.01'$
 $E = 17.13'$
 $E =$
 $T.R. =$
 $S.E. RUN =$
 $P.C. STA. = 889+32.76$
 $P.T. STA. = 895+57.77$

EXIST. CURVE RAMP G4-3
 PI STA. = 33+81.81
 $\Delta = 15^\circ 46' 38''$ (LT)
 $D = 3^\circ 07' 38''$
 $R = 1,832.55'$
 $T = 253.92'$
 $L = 504.62'$
 $E = 17.51'$
 $E =$
 $T.R. =$
 $S.E. RUN =$
 $P.C. STA. = 31+27.89$
 $P.T. STA. = 36+32.51$



THERMOPLASTIC PAVEMENT MARKING 4" WHITE EDGE LINE


WB 70 901+06= RAMP G4 33+76

THERMOPLASTIC PAVEMENT MARKING 8" WHITE GORE MARKING

DOUBLE ONE-WAY CRYSTAL RAISED REFLECTIVE PAVEMENT MARKERS @ 80' CENTERS
 PREFORMED PLASTIC PAVEMENT MARKING LINE TYPE B, SPECIAL 4" WHITE SKIP-DASH, 10' @ 40' CENTERS

THERMOPLASTIC PAVEMENT MARKING 4" YELLOW EDGE LINE
 ONE-WAY CRYSTAL RAISED REFLECTIVE PAVEMENT MARKERS @ 40' CENTERS

MATCHLINE 902+00

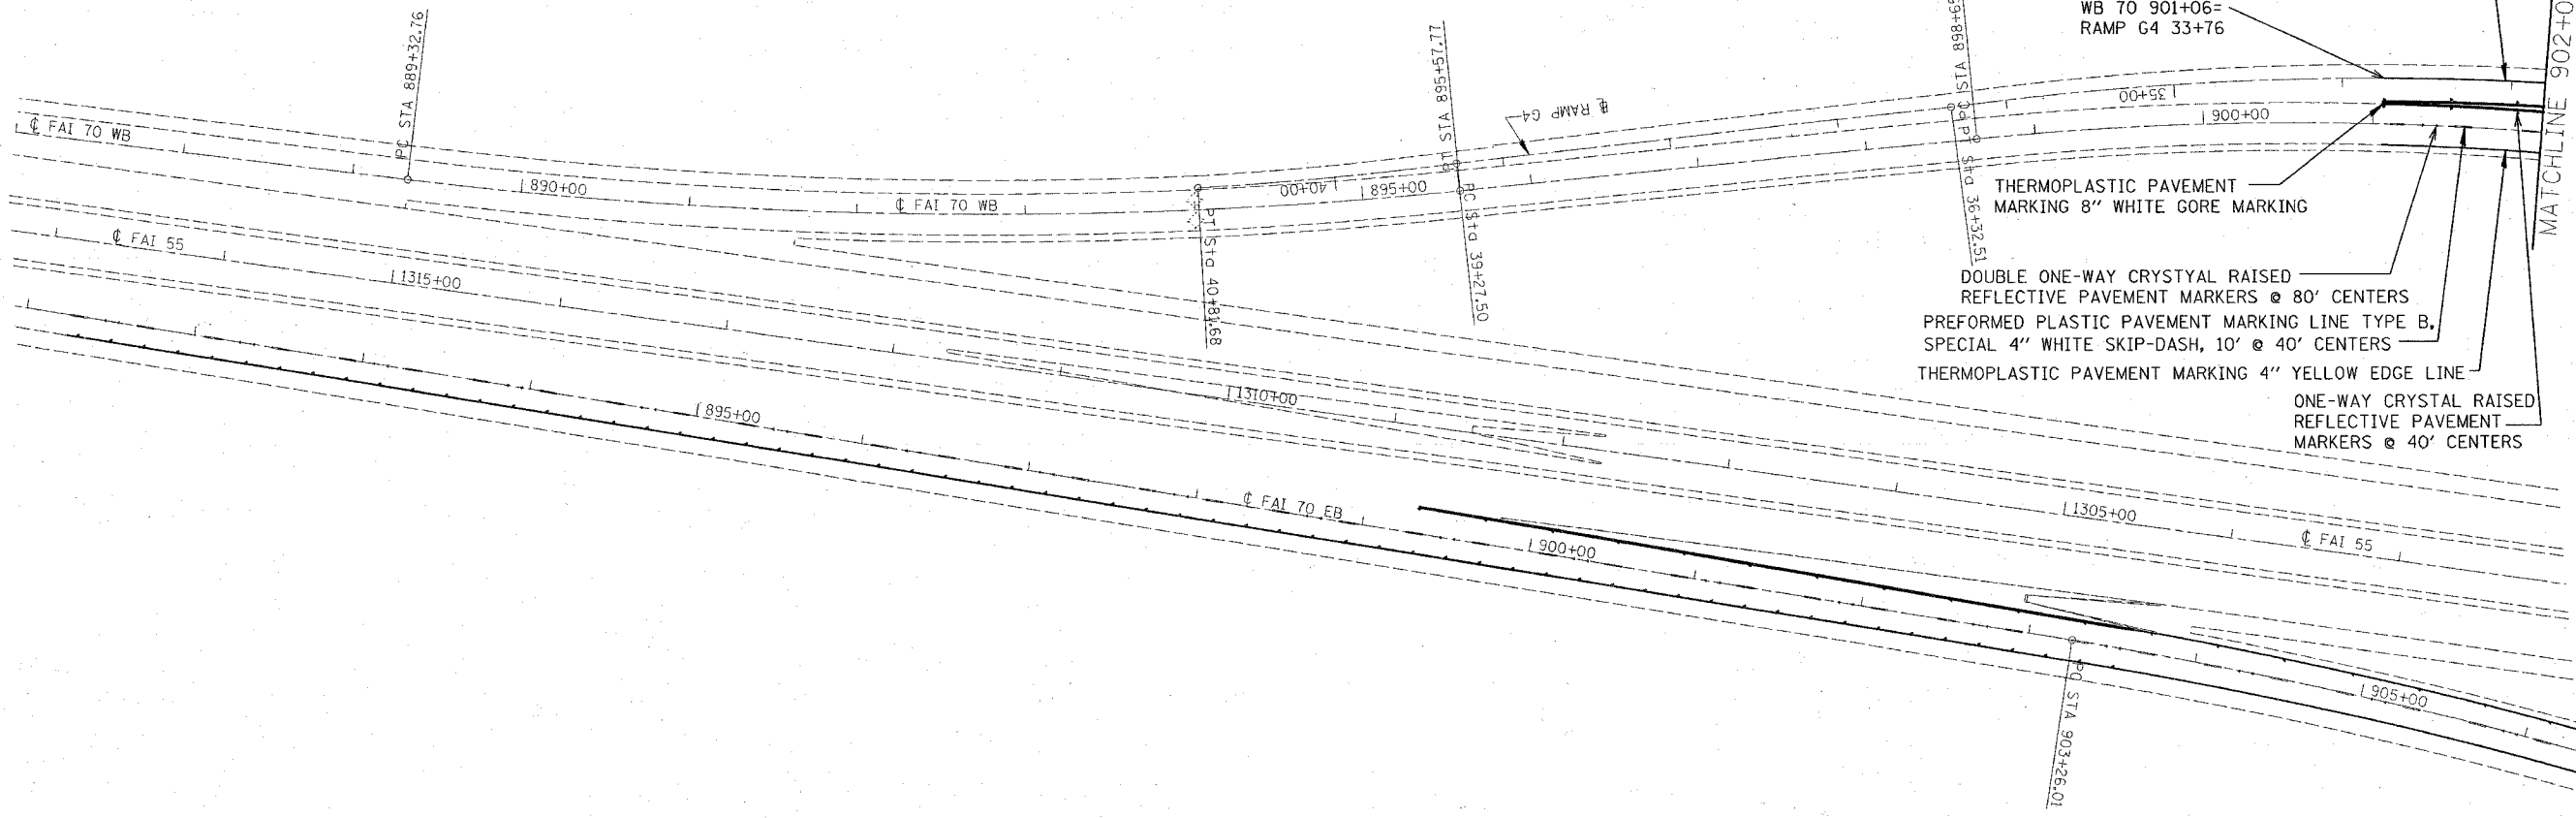

PLOT DATE = *DATE*
 FILE NAME = *FILE*
 PLOT SCALE = *SCALE*
 REFERENCE = *REF*

REVISIONS	
NAME	DATE

ILLINOIS DEPARTMENT OF TRANSPORTATION
PAVEMENT MARKING
WESTBOUND 70
 FAI 70
 SECTION 60-(10,11)RS
 MADISON COUNTY

SCALE: VERT. _____
 HORIZ. _____
 DATE _____

DRAWN BY _____
 CHECKED BY _____