


F.A.I. RTE.	SECTION	COUNTY	TOTAL SHEETS	SHEET NO.
70	60-(10,11)RS	MADISON	156	74
STA.		TO STA.		
FED. ROAD DIST. NO.		ILLINOIS FED. AID PROJECT		

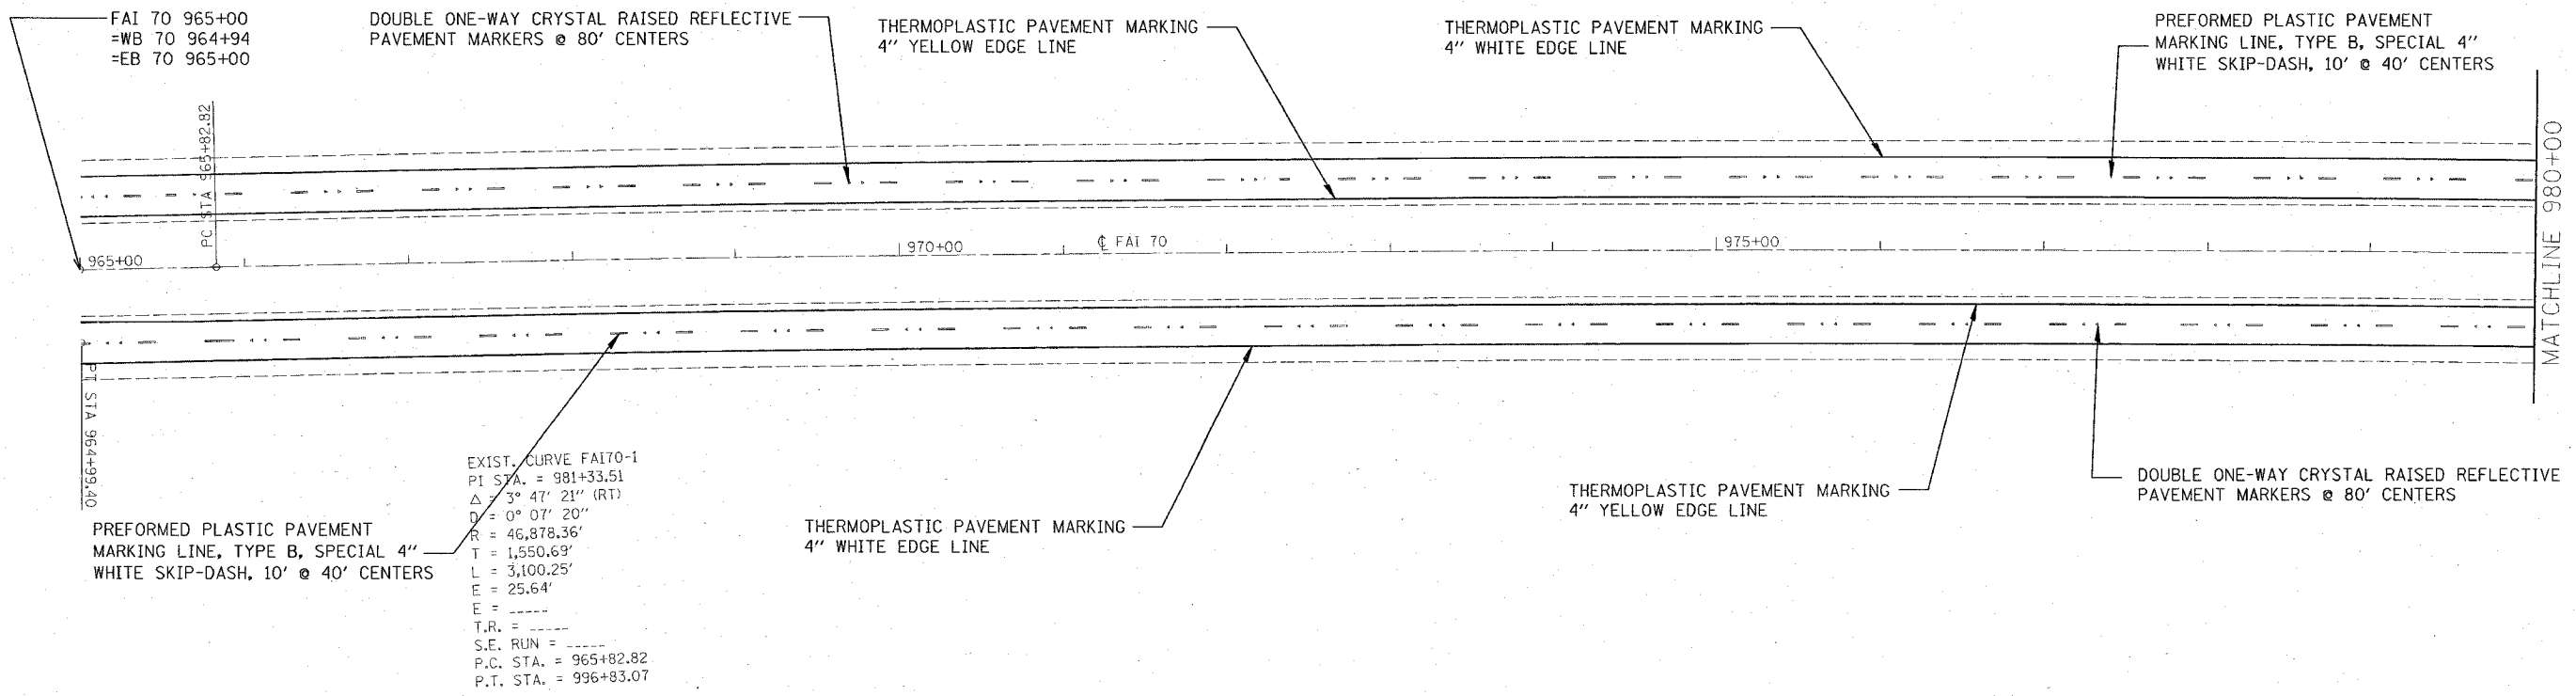

PREFORMED PLASTIC PAVEMENT MARKING LINE, TYPE B, SPECIAL 4" WHITE SKIP-DASH, 10' @ 40' CENTERS

EXIST. CURVE FAI70-1
 P.I. STA. = 981+33.51
 $\Delta = 3^\circ 47' 21''$ (RT)
 $D = 0^\circ 07' 20''$
 $R = 46,878.36'$
 $T = 1,550.69'$
 $L = 3,100.25'$
 $E = 25.64'$
 $E = \text{-----}$
 $T.R. = \text{-----}$
 $S.E. RUN = \text{-----}$
 $P.C. STA. = 965+82.82$
 $P.T. STA. = 996+83.07$

PLOT DATE = #DATE#
 FILE NAME = #FILE#
 PLOT SCALE = #SCALE#
 REFERENCE = #REF#

REVISIONS	
NAME	DATE

ILLINOIS DEPARTMENT OF TRANSPORTATION
PAVEMENT MARKING
EASTBOUND & WESTBOUND 70
 FAI 70
 SECTION 60-(10,11)RS
 MADISON COUNTY

SCALE: VERT. _____
 HORIZ. _____
 DATE _____

DRAWN BY _____
 CHECKED BY _____