


F.A.I. RTE.	SECTION	COUNTY	TOTAL SHEETS	SHEET NO.
TO	60-(10,11)RS	MADISON	156	77
STA.	TO STA.			
FED. ROAD DIST. NO.	ILLINOIS FED. AID PROJECT			

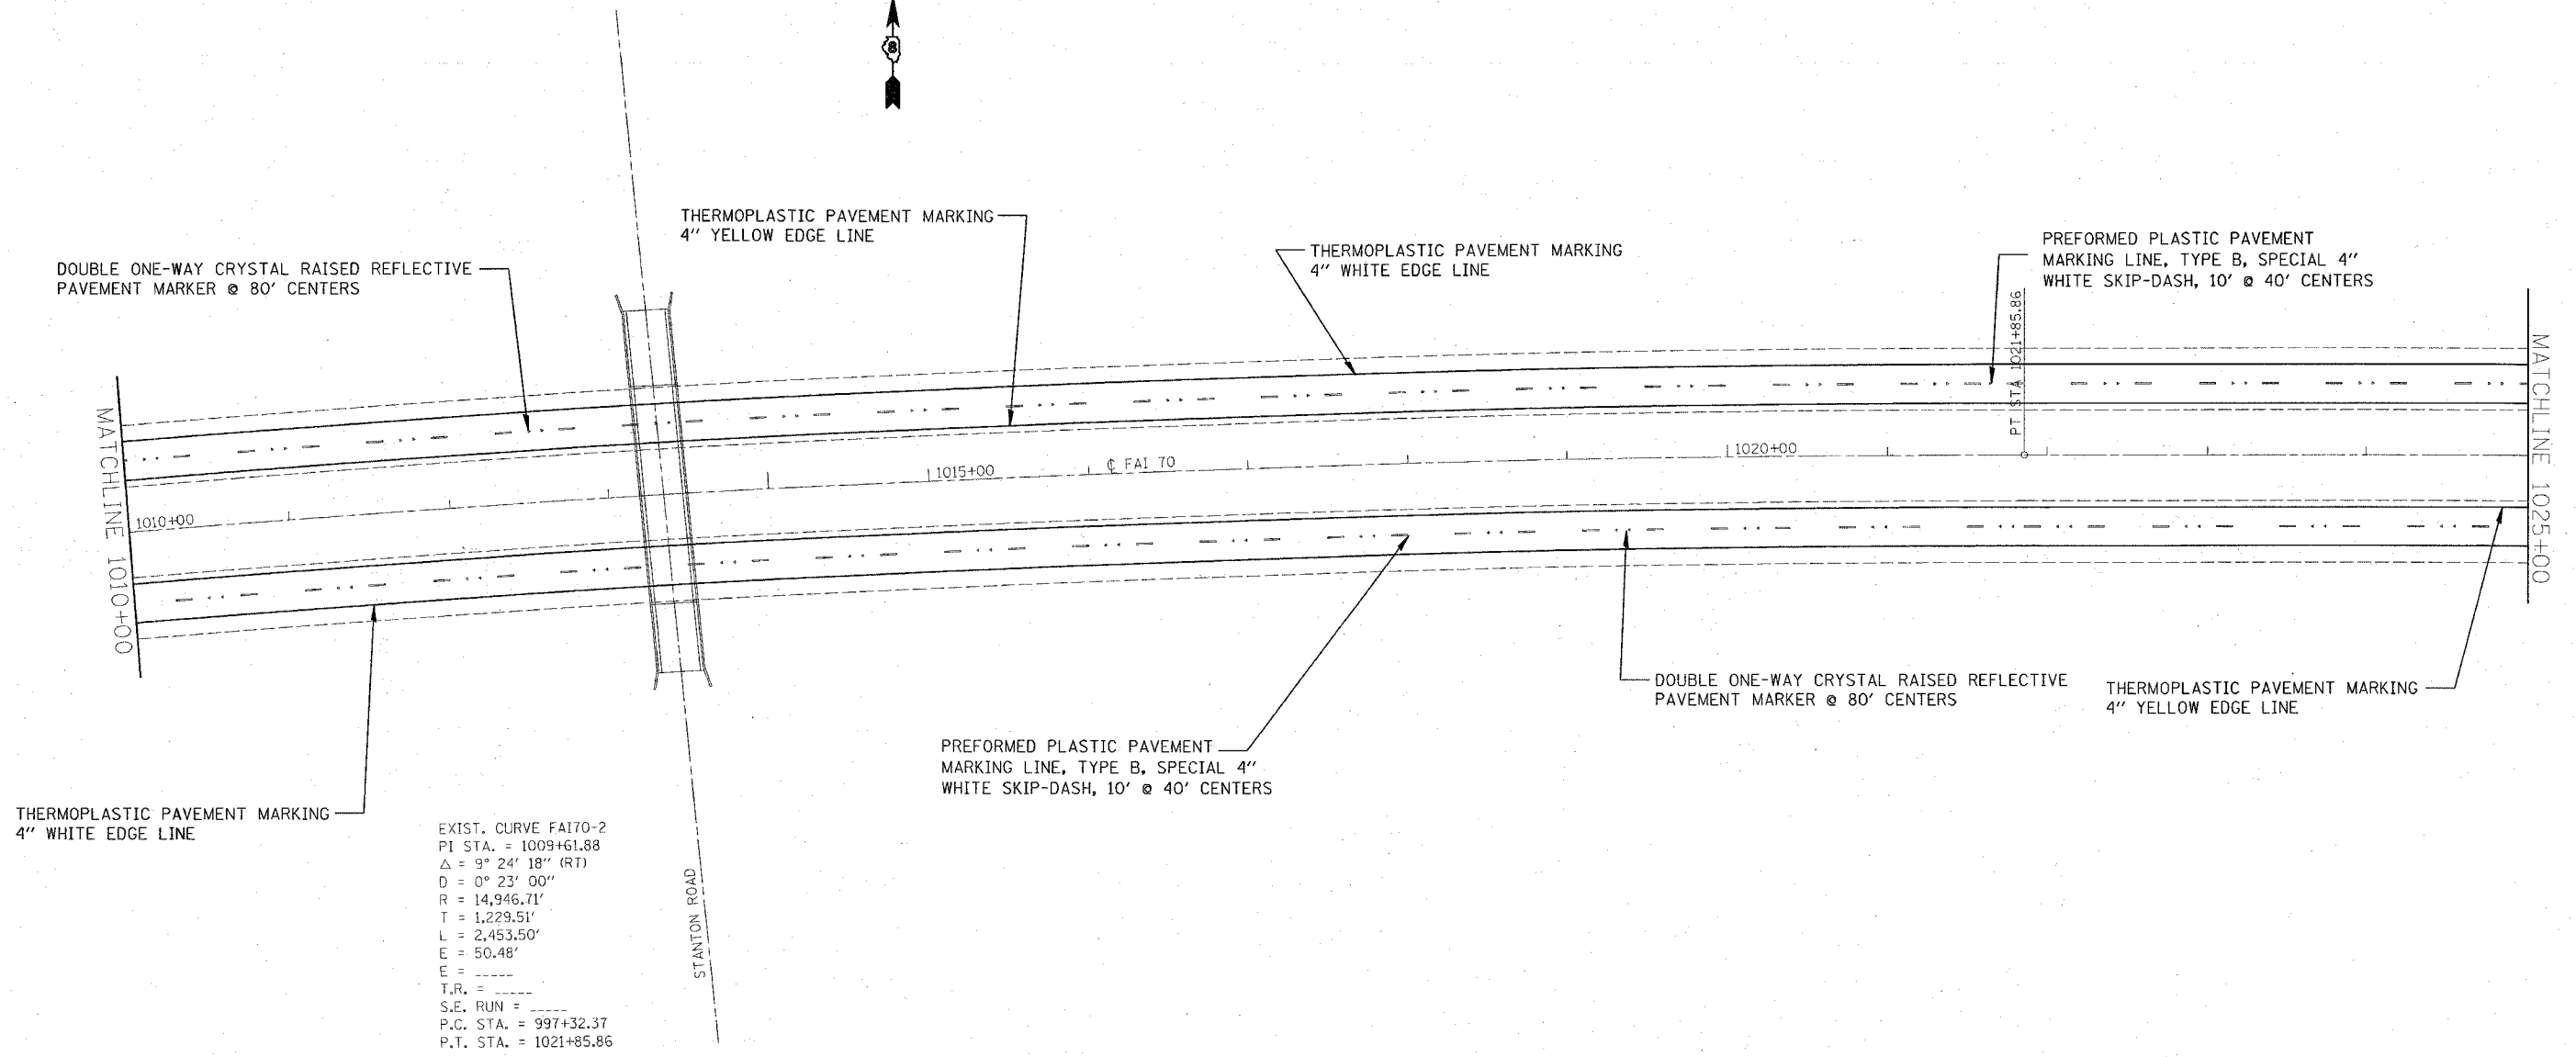

EXIST. CURVE FAI70-2  
 PI STA. = 1009+61.88  
 $\Delta = 9^\circ 24' 18''$  (RT)  
 $D = 0^\circ 23' 00''$   
 $R = 14,946.71'$   
 $T = 1,229.51'$   
 $L = 2,453.50'$   
 $E = 50.48'$   
 $F = \text{-----}$   
 $T.R. = \text{-----}$   
 $S.E. \text{ RUN} = \text{-----}$   
 $P.C. \text{ STA.} = 997+32.37$   
 $P.T. \text{ STA.} = 1021+85.86$

PLOT DATE = \*DATE\*  
 FILE NAME = \*FILE\*  
 PLOT SCALE = \*SCALE\*  
 REFERENCE = \*REF\*

REVISIONS	
NAME	DATE

ILLINOIS DEPARTMENT OF TRANSPORTATION  
**PAVEMENT MARKING**  
**EASTBOUND & WESTBOUND 70**  
 FAI 70  
 SECTION 60-(10,11)RS  
 MADISON COUNTY

SCALE: VERT. \_\_\_\_\_  
 HORIZ. \_\_\_\_\_

DATE \_\_\_\_\_ DRAWN BY \_\_\_\_\_  
 CHECKED BY \_\_\_\_\_