


F.A.I. RTE.	SECTION	COUNTY	TOTAL SHEETS	SHEET NO.
70	60-(10,11)RS	MADISON	154	80
STA. _____		TO STA. _____		
FED. ROAD DIST. NO. _____		ILLINOIS FED. AID PROJECT		

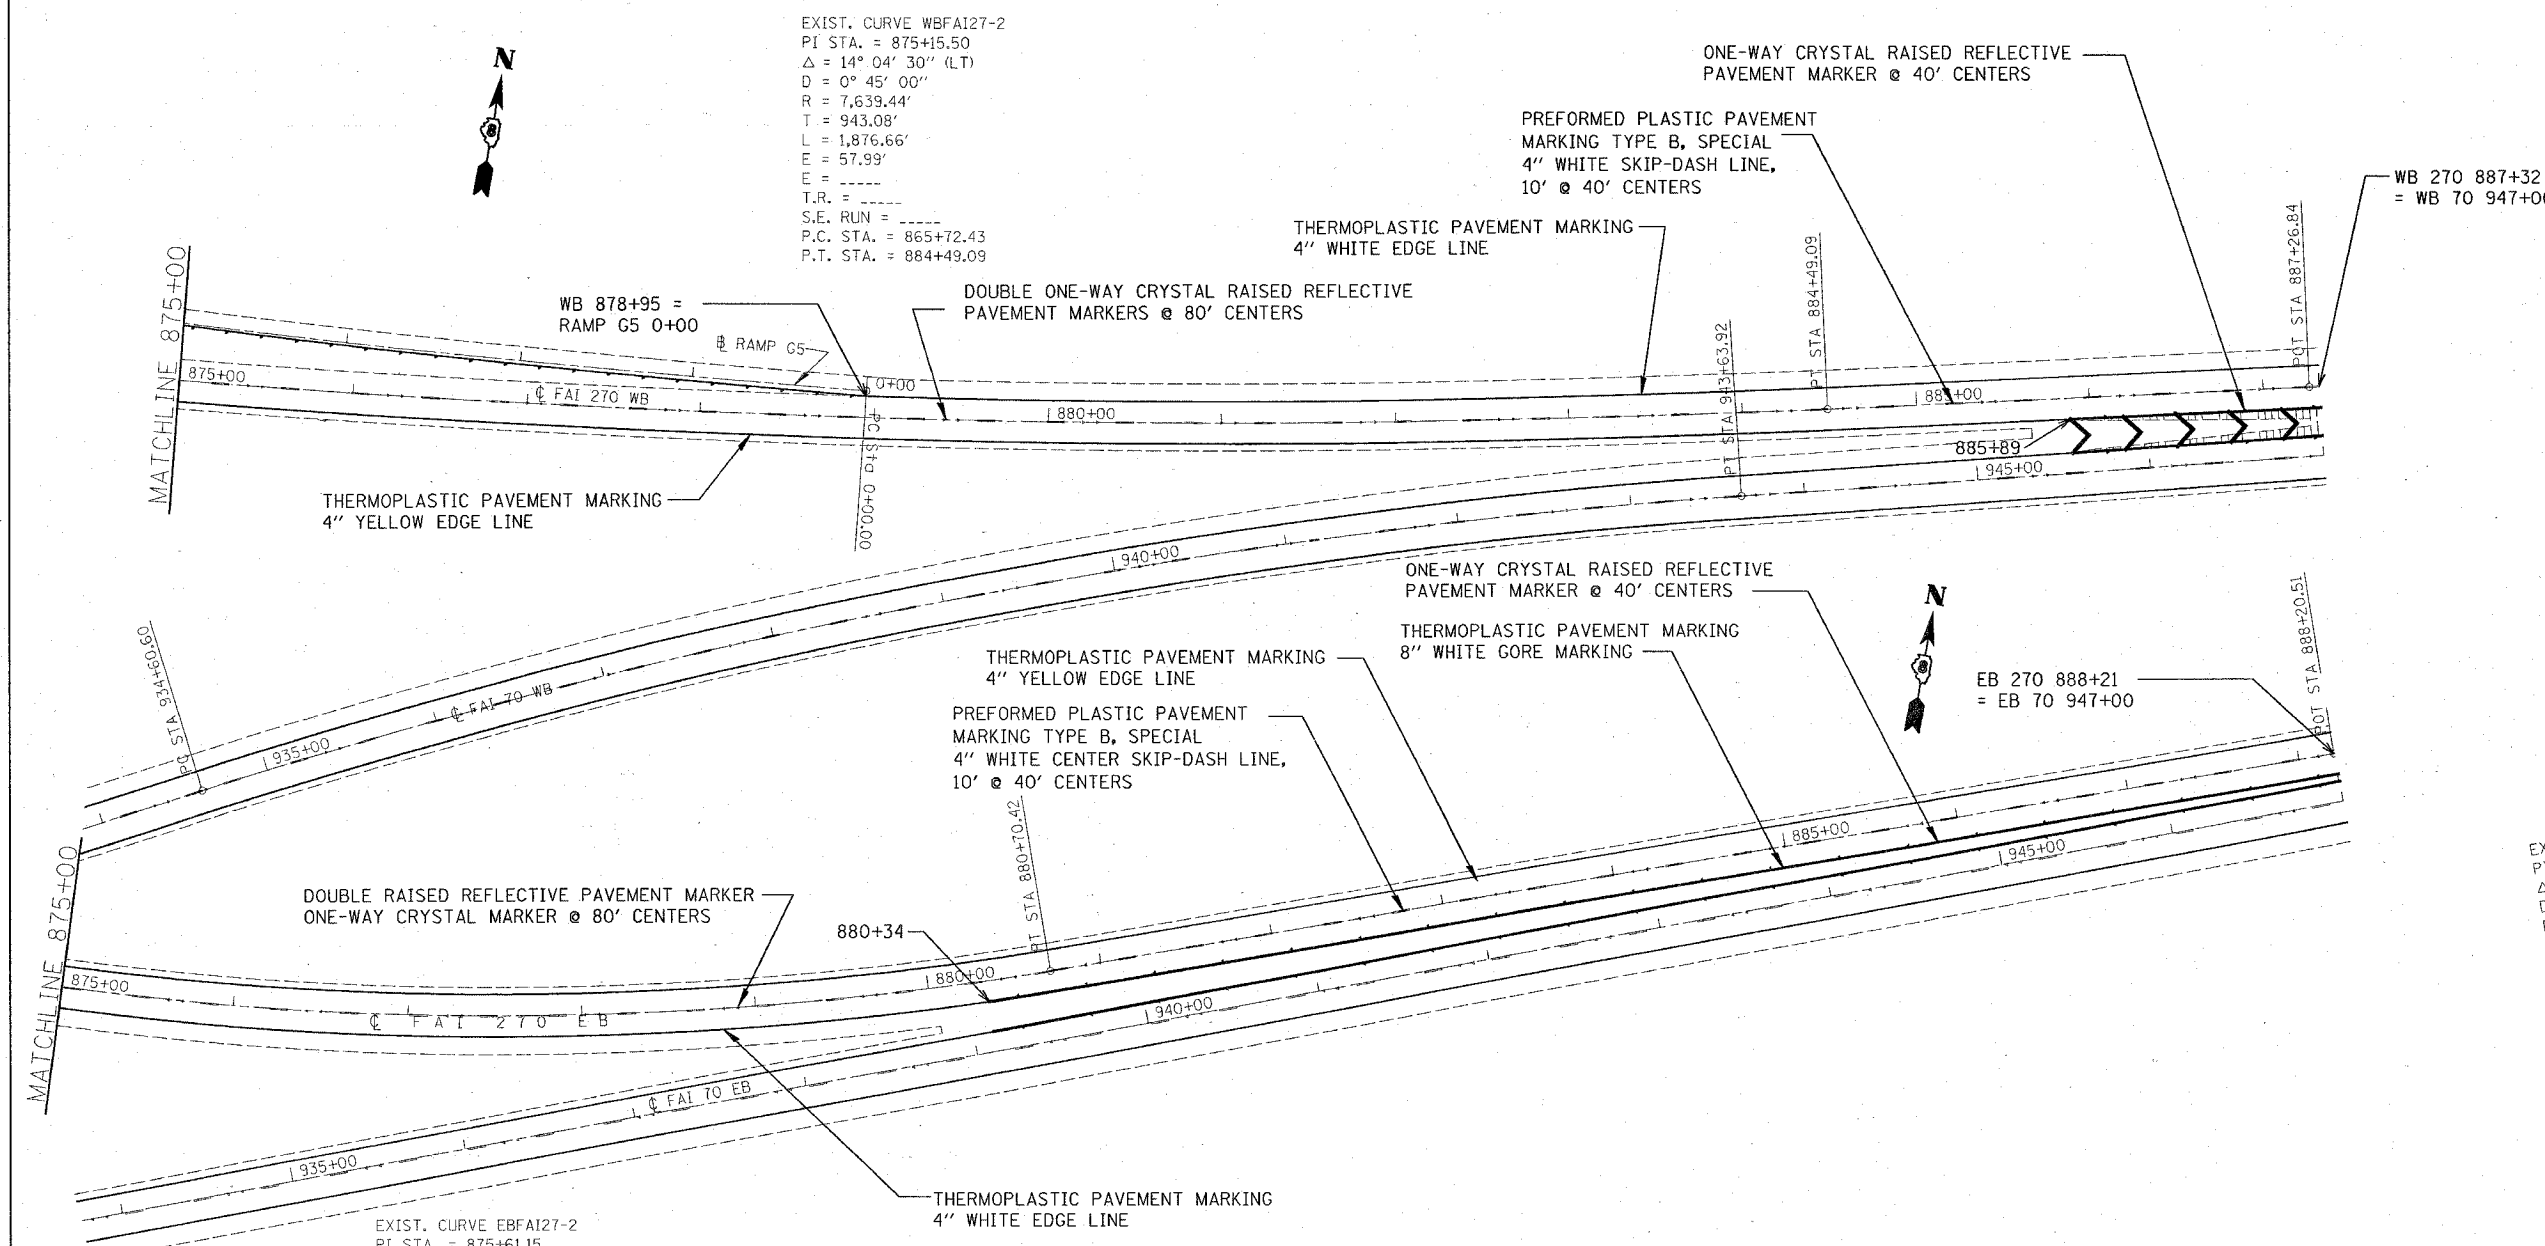

EXIST. CURVE WBFAI27-2
 PI STA. = 875+15.50
 $\Delta = 14^\circ 04' 30''$ (LT)
 $D = 0^\circ 45' 00''$
 $R = 7,639.44'$
 $T = 943.08'$
 $L = 1,876.66'$
 $E = 57.99'$
 $E = \dots$
 $T.R. = \dots$
 $S.E. RUN = \dots$
 $P.C. STA. = 865+72.43$
 $P.T. STA. = 884+49.09$

EXIST. CURVE EBFAI27-2
 PI STA. = 875+61.15
 $\Delta = 31^\circ 21' 50''$ (LT)
 $D = 3^\circ 00' 00''$
 $R = 1,909.86'$
 $T = 536.19'$
 $L = 1,045.46'$
 $E = 73.84'$
 $E = \dots$
 $T.R. = \dots$
 $S.E. RUN = \dots$
 $P.C. STA. = 870+24.96$
 $P.T. STA. = 880+70.42$

EXIST. CURVE EBFAI27-2
 PI STA. = 875+61.15
 $\Delta = 31^\circ 21' 50''$ (LT)
 $D = 3^\circ 00' 00''$
 $R = 1,909.86'$
 $T = 536.19'$
 $L = 1,045.46'$
 $E = 73.84'$
 $E = \dots$
 $T.R. = \dots$
 $S.E. RUN = \dots$
 $P.C. STA. = 870+24.96$
 $P.T. STA. = 880+70.42$

REVISIONS	
NAME	DATE

ILLINOIS DEPARTMENT OF TRANSPORTATION
PAVEMENT MARKING
FAI 270
 FAI 70
 SECTION 60-(10,11)RS
 MADISON COUNTY
 SCALE: VERT. _____
 DATE: _____ HORIZ. _____
 DRAWN BY _____
 CHECKED BY _____

PLOT DATE = 08/27/08
 FILE NAME = 080808
 REFERENCE = 080808