


F.A.I. RTE.	SECTION	COUNTY	TOTAL SHEETS	SHEET NO.
TO	60-(10,11)RS	MADISON	156	81
STA. _____		TO STA. _____		
FED. ROAD DIST. NO.	ILLINOIS	FED. AID PROJECT		

EXIST. CURVE RAMP G1-2	EXIST. CURVE RAMP G1-1
PI STA. = 14+32.65	PI STA. = 7+85.83
Δ = 56° 38' 36" (RT)	Δ = 13° 00' 58" (RT)
D = 5° 46' 33"	D = 5° 46' 33"
R = 992.00'	R = 992.00'
T = 534.62'	T = 113.17'
L = 980.70'	L = 225.36'
E = 134.89'	E = 6.43'
E = -----	E = -----
T.R. = -----	T.R. = -----
S.E. RUN = -----	S.E. RUN = -----
P.C. STA. = 8+98.03	P.C. STA. = 6+72.67
P.T. STA. = 18+78.73	P.T. STA. = 8+98.03

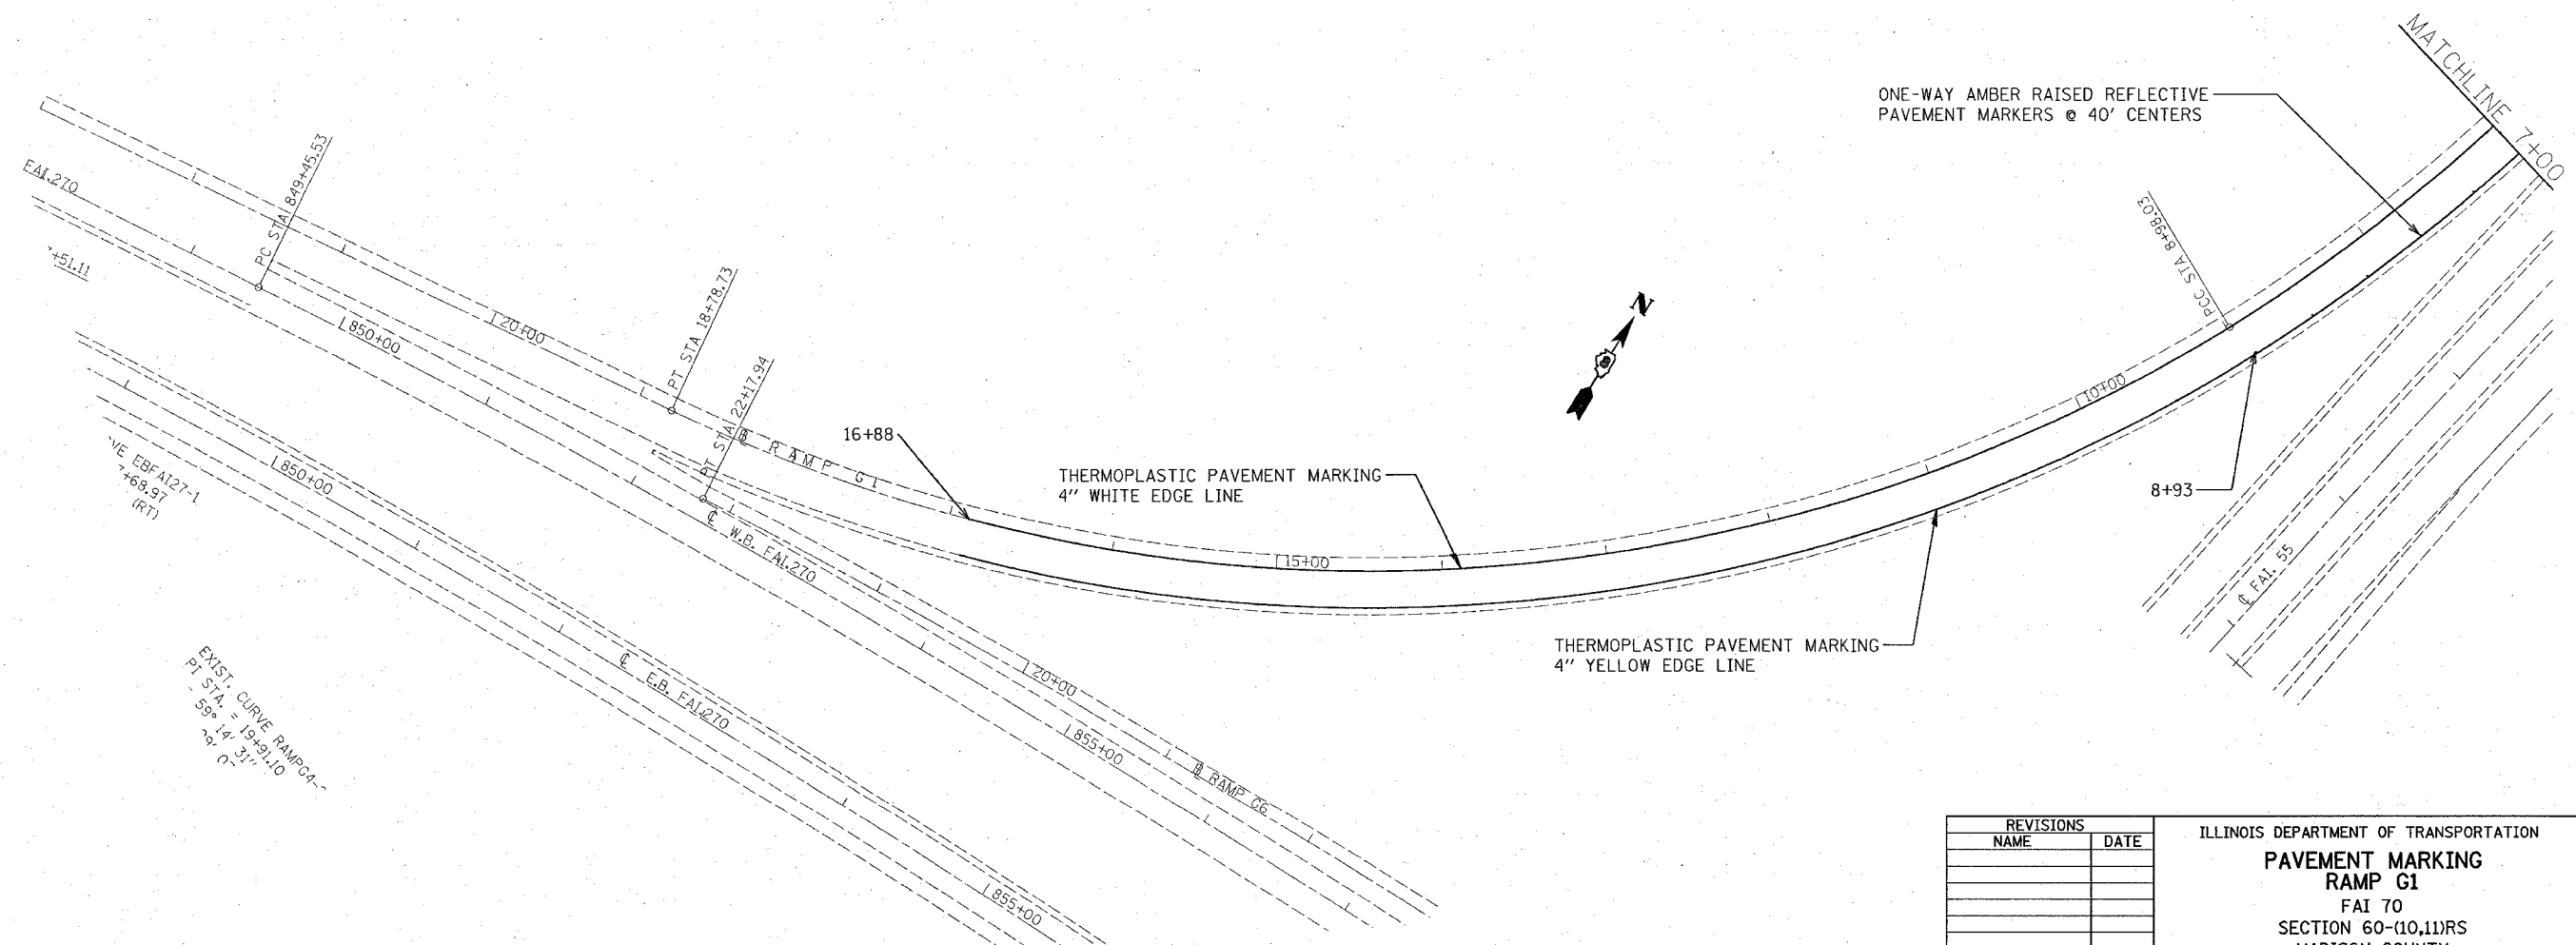

PLOT DATE = #DATE#
 FILE NAME = #FILE#
 PLOT SCALE = #SCALE#
 REFERENCE = #REF#

REVISIONS	
NAME	DATE

ILLINOIS DEPARTMENT OF TRANSPORTATION
PAVEMENT MARKING
RAMP G1
 FAI 70
 SECTION 60-(10,11)RS
 MADISON COUNTY

SCALE: VERT. _____
 HORIZ. _____
 DATE _____

DRAWN BY _____
 CHECKED BY _____