


F.A.I. RTE.	SECTION	COUNTY	TOTAL SHEETS	SHEET NO.
70	60-(10,11)RS	MADISON	156	82
STA.		TO STA.		
FED. ROAD DIST. NO.		ILLINOIS FED. AID PROJECT		

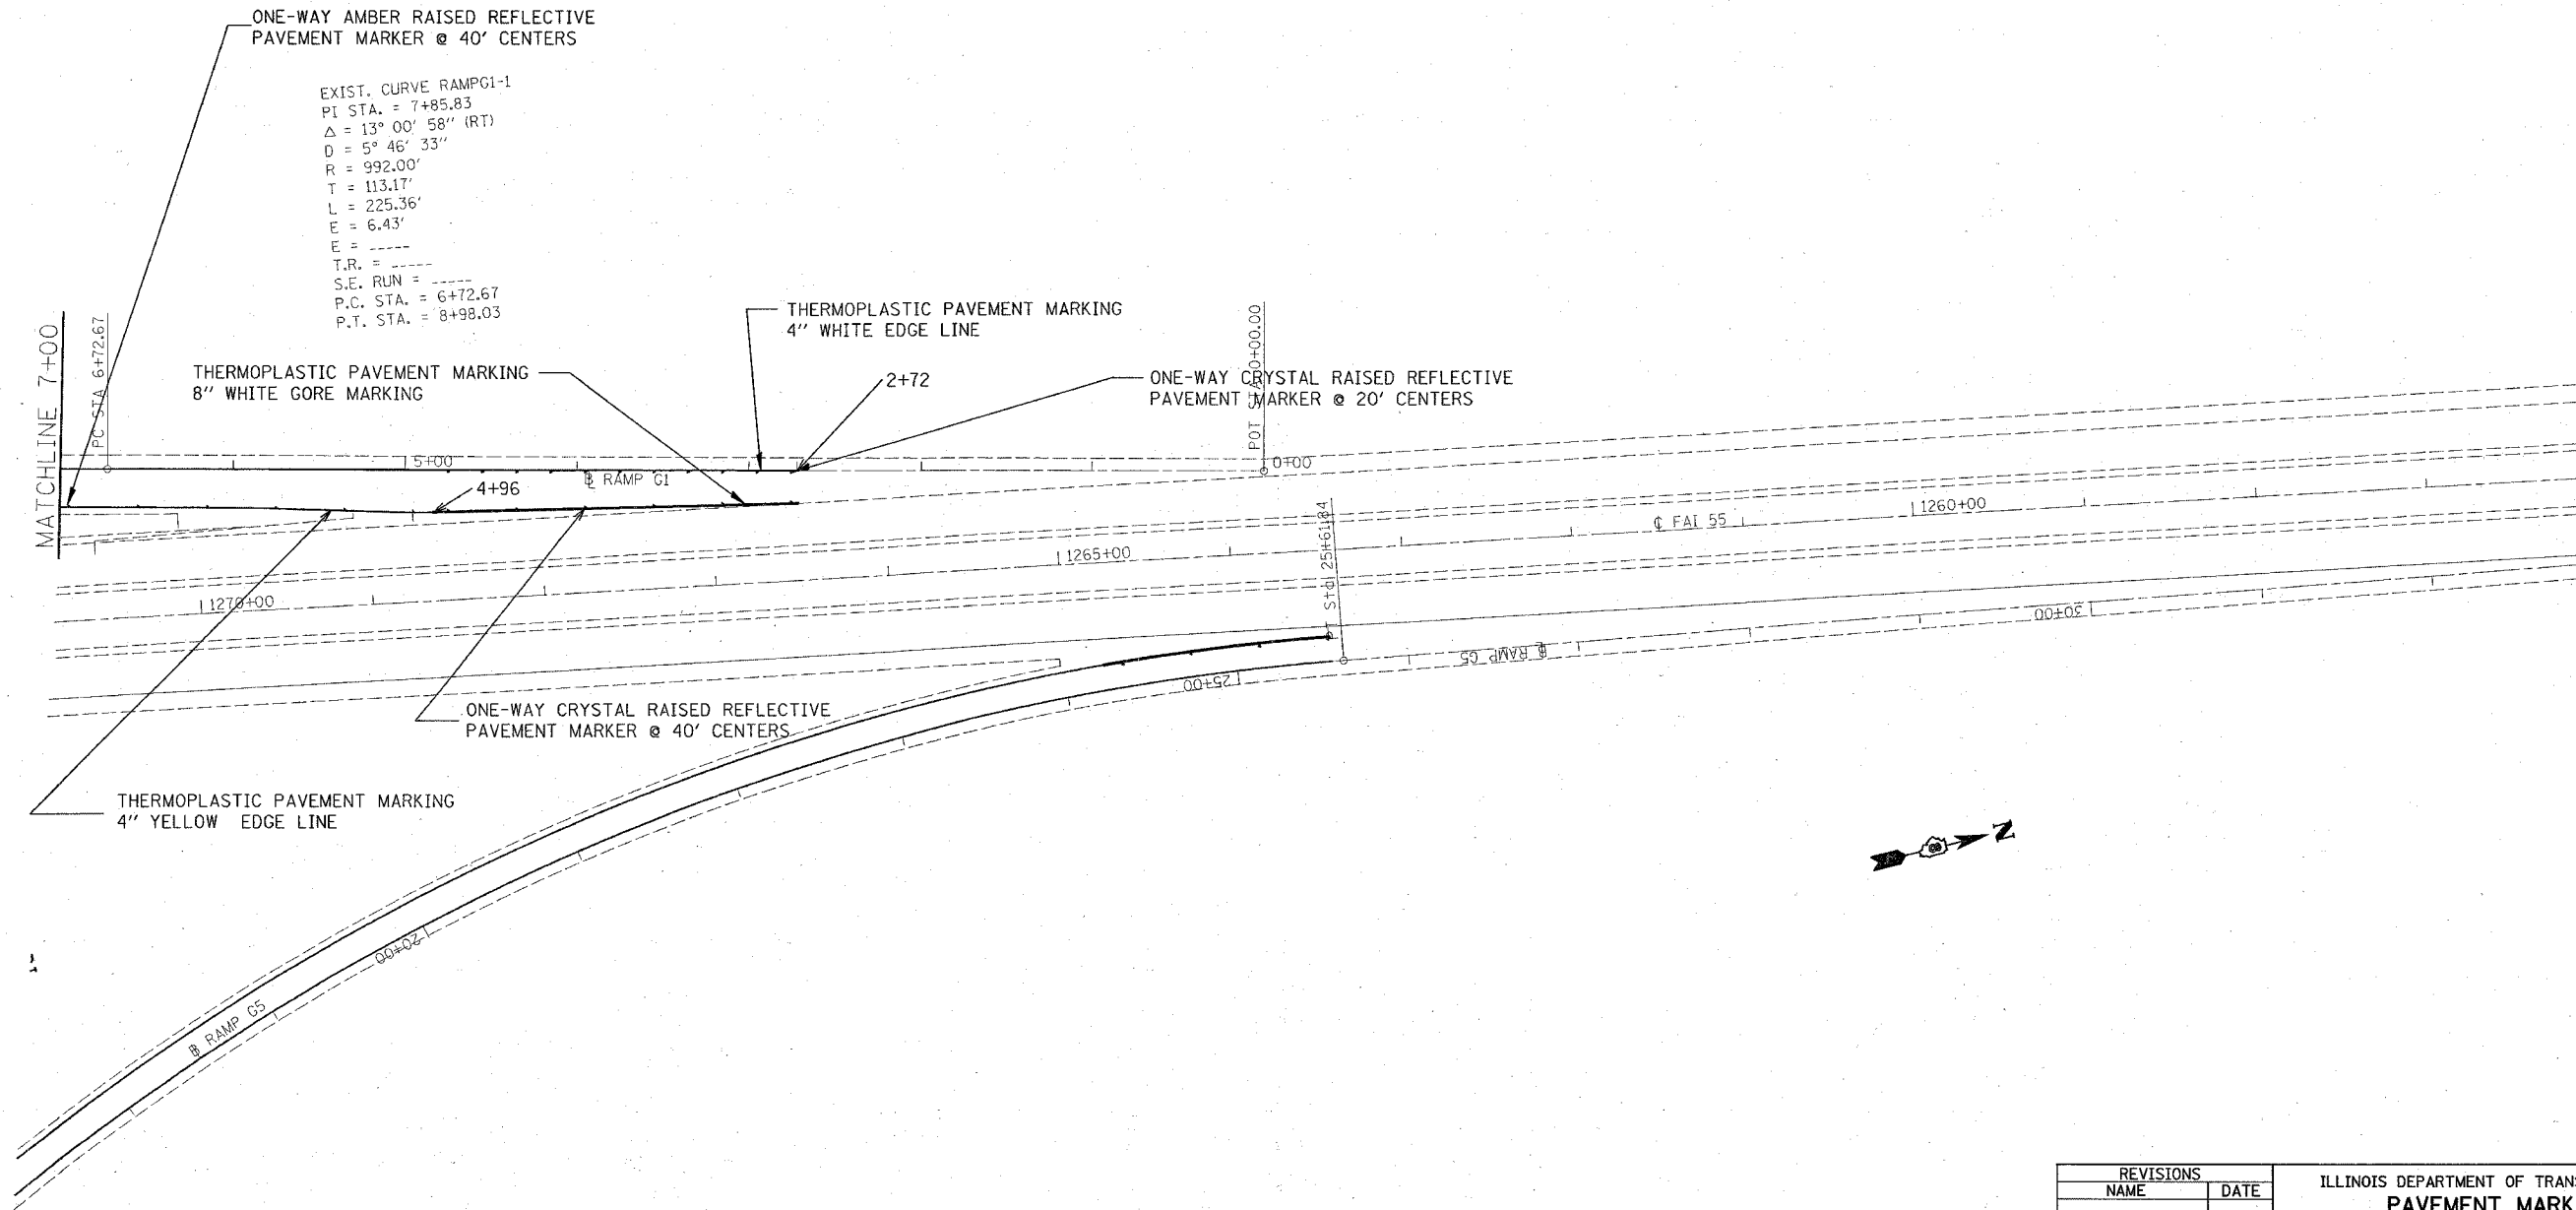

EXIST. CURVE RAMP G1-1  
 PI STA. = 7+85.83  
 $\Delta = 13^\circ 00' 58''$  (RT)  
 $D = 5^\circ 46' 33''$   
 $R = 992.00'$   
 $T = 113.17'$   
 $L = 225.36'$   
 $E = 6.43'$   
 $E = \text{---}$   
 $T.R. = \text{---}$   
 $S.E. \text{ RUN} = \text{---}$   
 $P.C. \text{ STA.} = 6+72.67$   
 $P.T. \text{ STA.} = 8+98.03$

MATCHLINE 7+00

POT 10+00.00

ST. 125+61.84



PLOT DATE = #DATE#  
 PLOT SCALE = #SCALE#  
 REFERENCE = #REF#

REVISIONS	
NAME	DATE

ILLINOIS DEPARTMENT OF TRANSPORTATION  
**PAVEMENT MARKING**  
**RAMP G1**  
 FAI 70  
 SECTION 60-(10,11)RS  
 MADISON COUNTY

SCALE: VERT. \_\_\_\_\_  
 HORIZ. \_\_\_\_\_

DATE \_\_\_\_\_ DRAWN BY \_\_\_\_\_  
 CHECKED BY \_\_\_\_\_