



F.A.I. RTE.	SECTION	COUNTY	TOTAL SHEETS	SHEET NO.
70	60-(10,11)RS	MADISON	56	95
STA. _____		TO STA. _____		
FED. ROAD DIST. NO. _____		ILLINOIS FED. AID PROJECT _____		

NOTES:

THE TRAFFIC CONTROL FOR SN 060-0059 SHALL BE A CONTINUATION OF TRAFFIC CONTROL & PROTECTION, (SPECIAL) FOR SN 060-0057 (SEE SHEETS ---). ANY ADDITIONAL DEVICES REQUIRED FOR THE EXTENDED LANE CLOSURE LENGTH WILL BE INCLUDED IN THE LUMP SUM COST OF TRAFFIC CONTROL & PROTECTION, (SPECIAL).

STAGE 2 WILL REQUIRE AN ADDITIONAL APPLICATION OF STANDARD 701411 AT RAMP G7. THIS APPLICATION WILL BE PAID FOR SEPARATELY AS EACH FOR TRAFFIC CONTROL & PROTECTION, STANDARD 701411.

THE WORK AREA FOR STAGE 1 IS SHOWN.

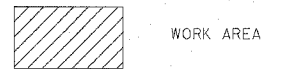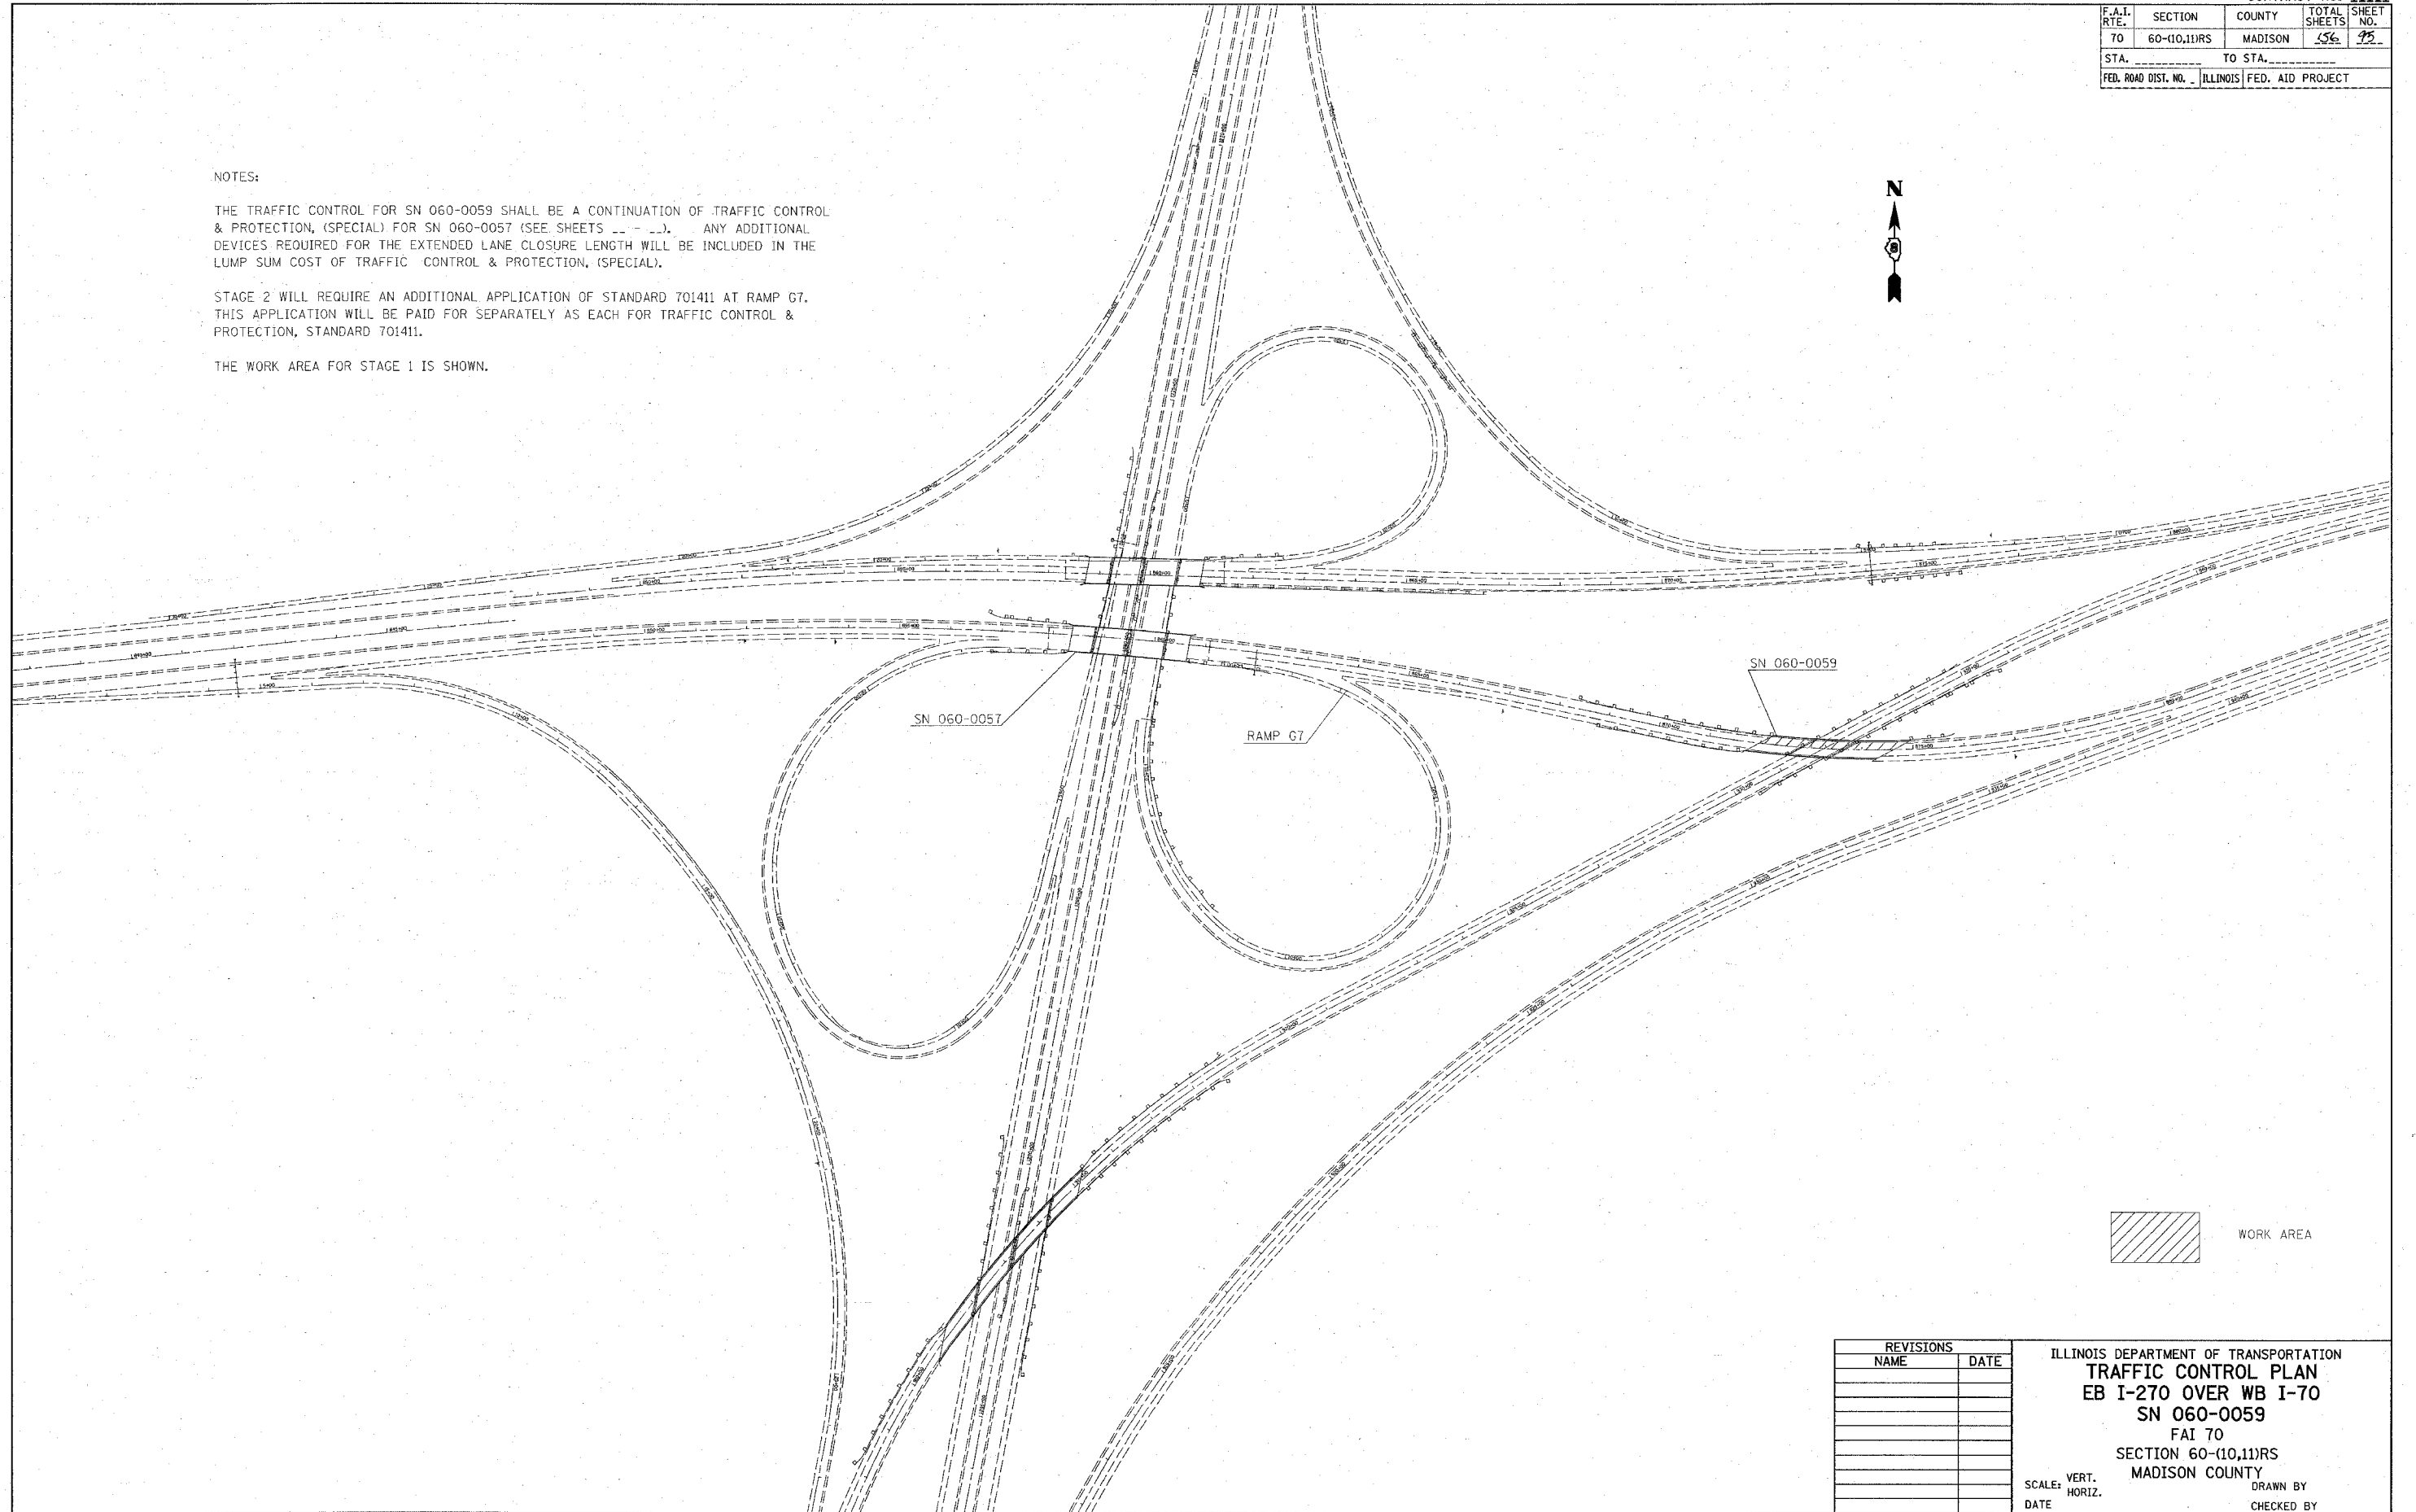

PLOT DATE = #DATE#
PLOT SCALE = #SCALE#
REFERENCE = #REF#

REVISIONS	
NAME	DATE

ILLINOIS DEPARTMENT OF TRANSPORTATION
TRAFFIC CONTROL PLAN
EB I-270 OVER WB I-70
SN 060-0059
 FAI 70
 SECTION 60-(10,11)RS
 MADISON COUNTY

SCALE: VERT. _____
 HORIZ. _____
 DATE _____

DRAWN BY _____
 CHECKED BY _____