


STATE OF ILLINOIS
DEPARTMENT OF TRANSPORTATION

INDEX OF SHEETS


Sheet No. 1
Description: Gen. Plan, Gen. Notes & Total Bill of Mat'l

SHEET 1
OF 1


F.A.I. RTE.	SECTION	COUNTY	TOTAL SHEETS	SHEET NO.
70	60-10HB	MADISON	156	96
FED. ROAD DIST. NO.		ILLINOIS	FED. AID PROJECT	
CONTRACT NO. 76857				

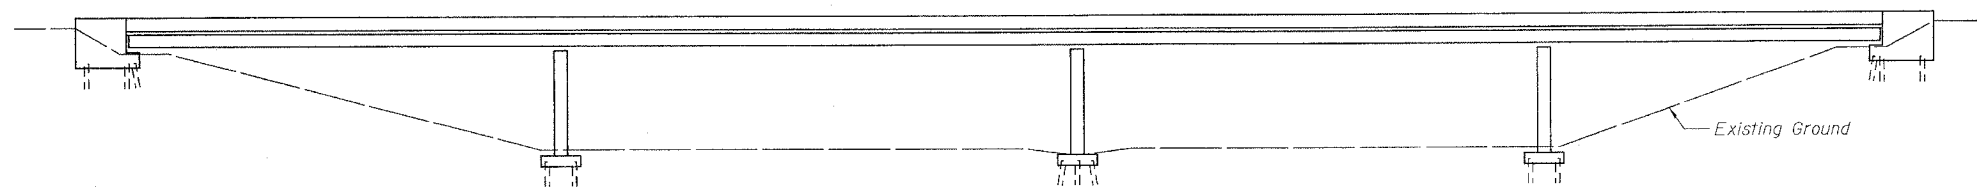

ELEVATION

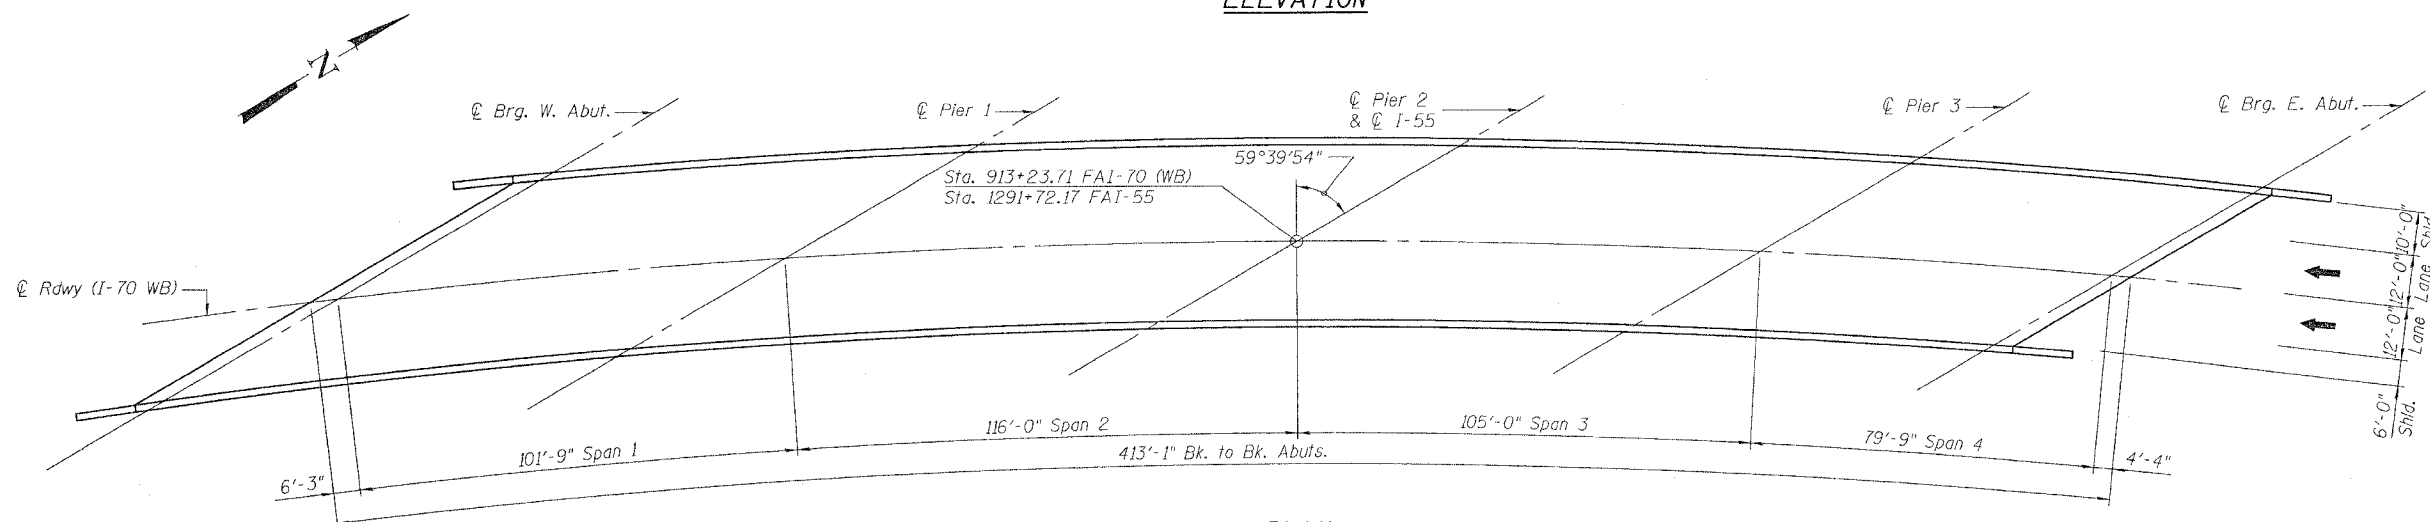

PLAN

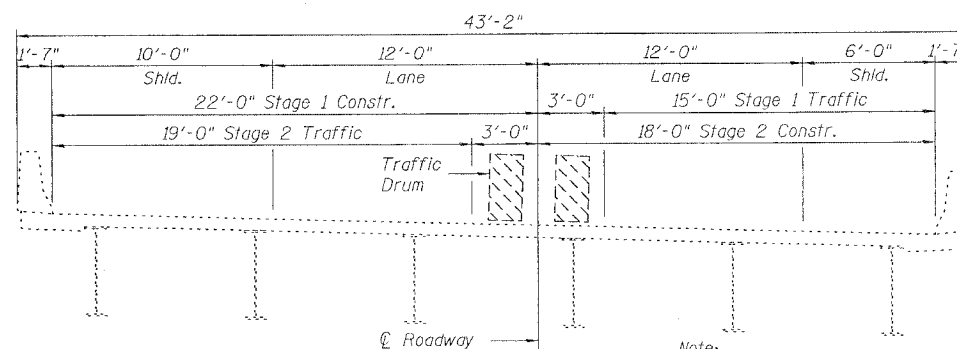

CROSS SECTION
(Looking East)


Note:
Staging is for information only, to be coordinated with roadway staging.

GENERAL NOTES

A Concrete Sealer shall be applied to the surfaces of the deck and parapets, including wings. (See Special Provisions for BRIDGE DECK CONCRETE SEALER.)

TOTAL BILL OF MATERIAL

ITEM	UNIT	SUPER	SUB	TOTAL
Concrete Sealer	Sq Ft	19766	--	19766

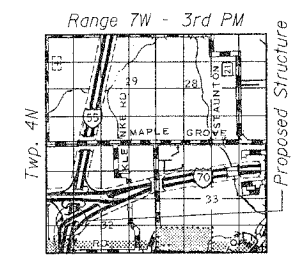

LOCATION SKETCH

GENERAL PLAN
INTERSTATE 70 (WB) OVER
INTERSTATE 55
FAI ROUTE 70 SECTION 60-10HB
MADISON COUNTY
STATION 913+23.71
STRUCTURE NO. 060-0022

DESIGNED: CDB	DRAWN: SJS
CHECKED: DCD	CHECKED: CDB/DCD

Signed: *David Depp*
 Date: *12-1-2006*
 Lic. Expires: 11-30-2008

DATE: 11/30/2006 - 18:22:55 USER: DCD FILE: J:\JDD\1042_IL_DBVW5_I-70 Bridge Repair\I-70\060-0022_I-55\06plan.dgn