


F.A.I. RTE.	SECTION	COUNTY	TOTAL SHEETS	SHEET NO.
70	60-110,11RS	MADISON	256	77
STA.		TO STA.		
FED. ROAD DIST. NO. ILLINOIS FED. AID PROJECT				

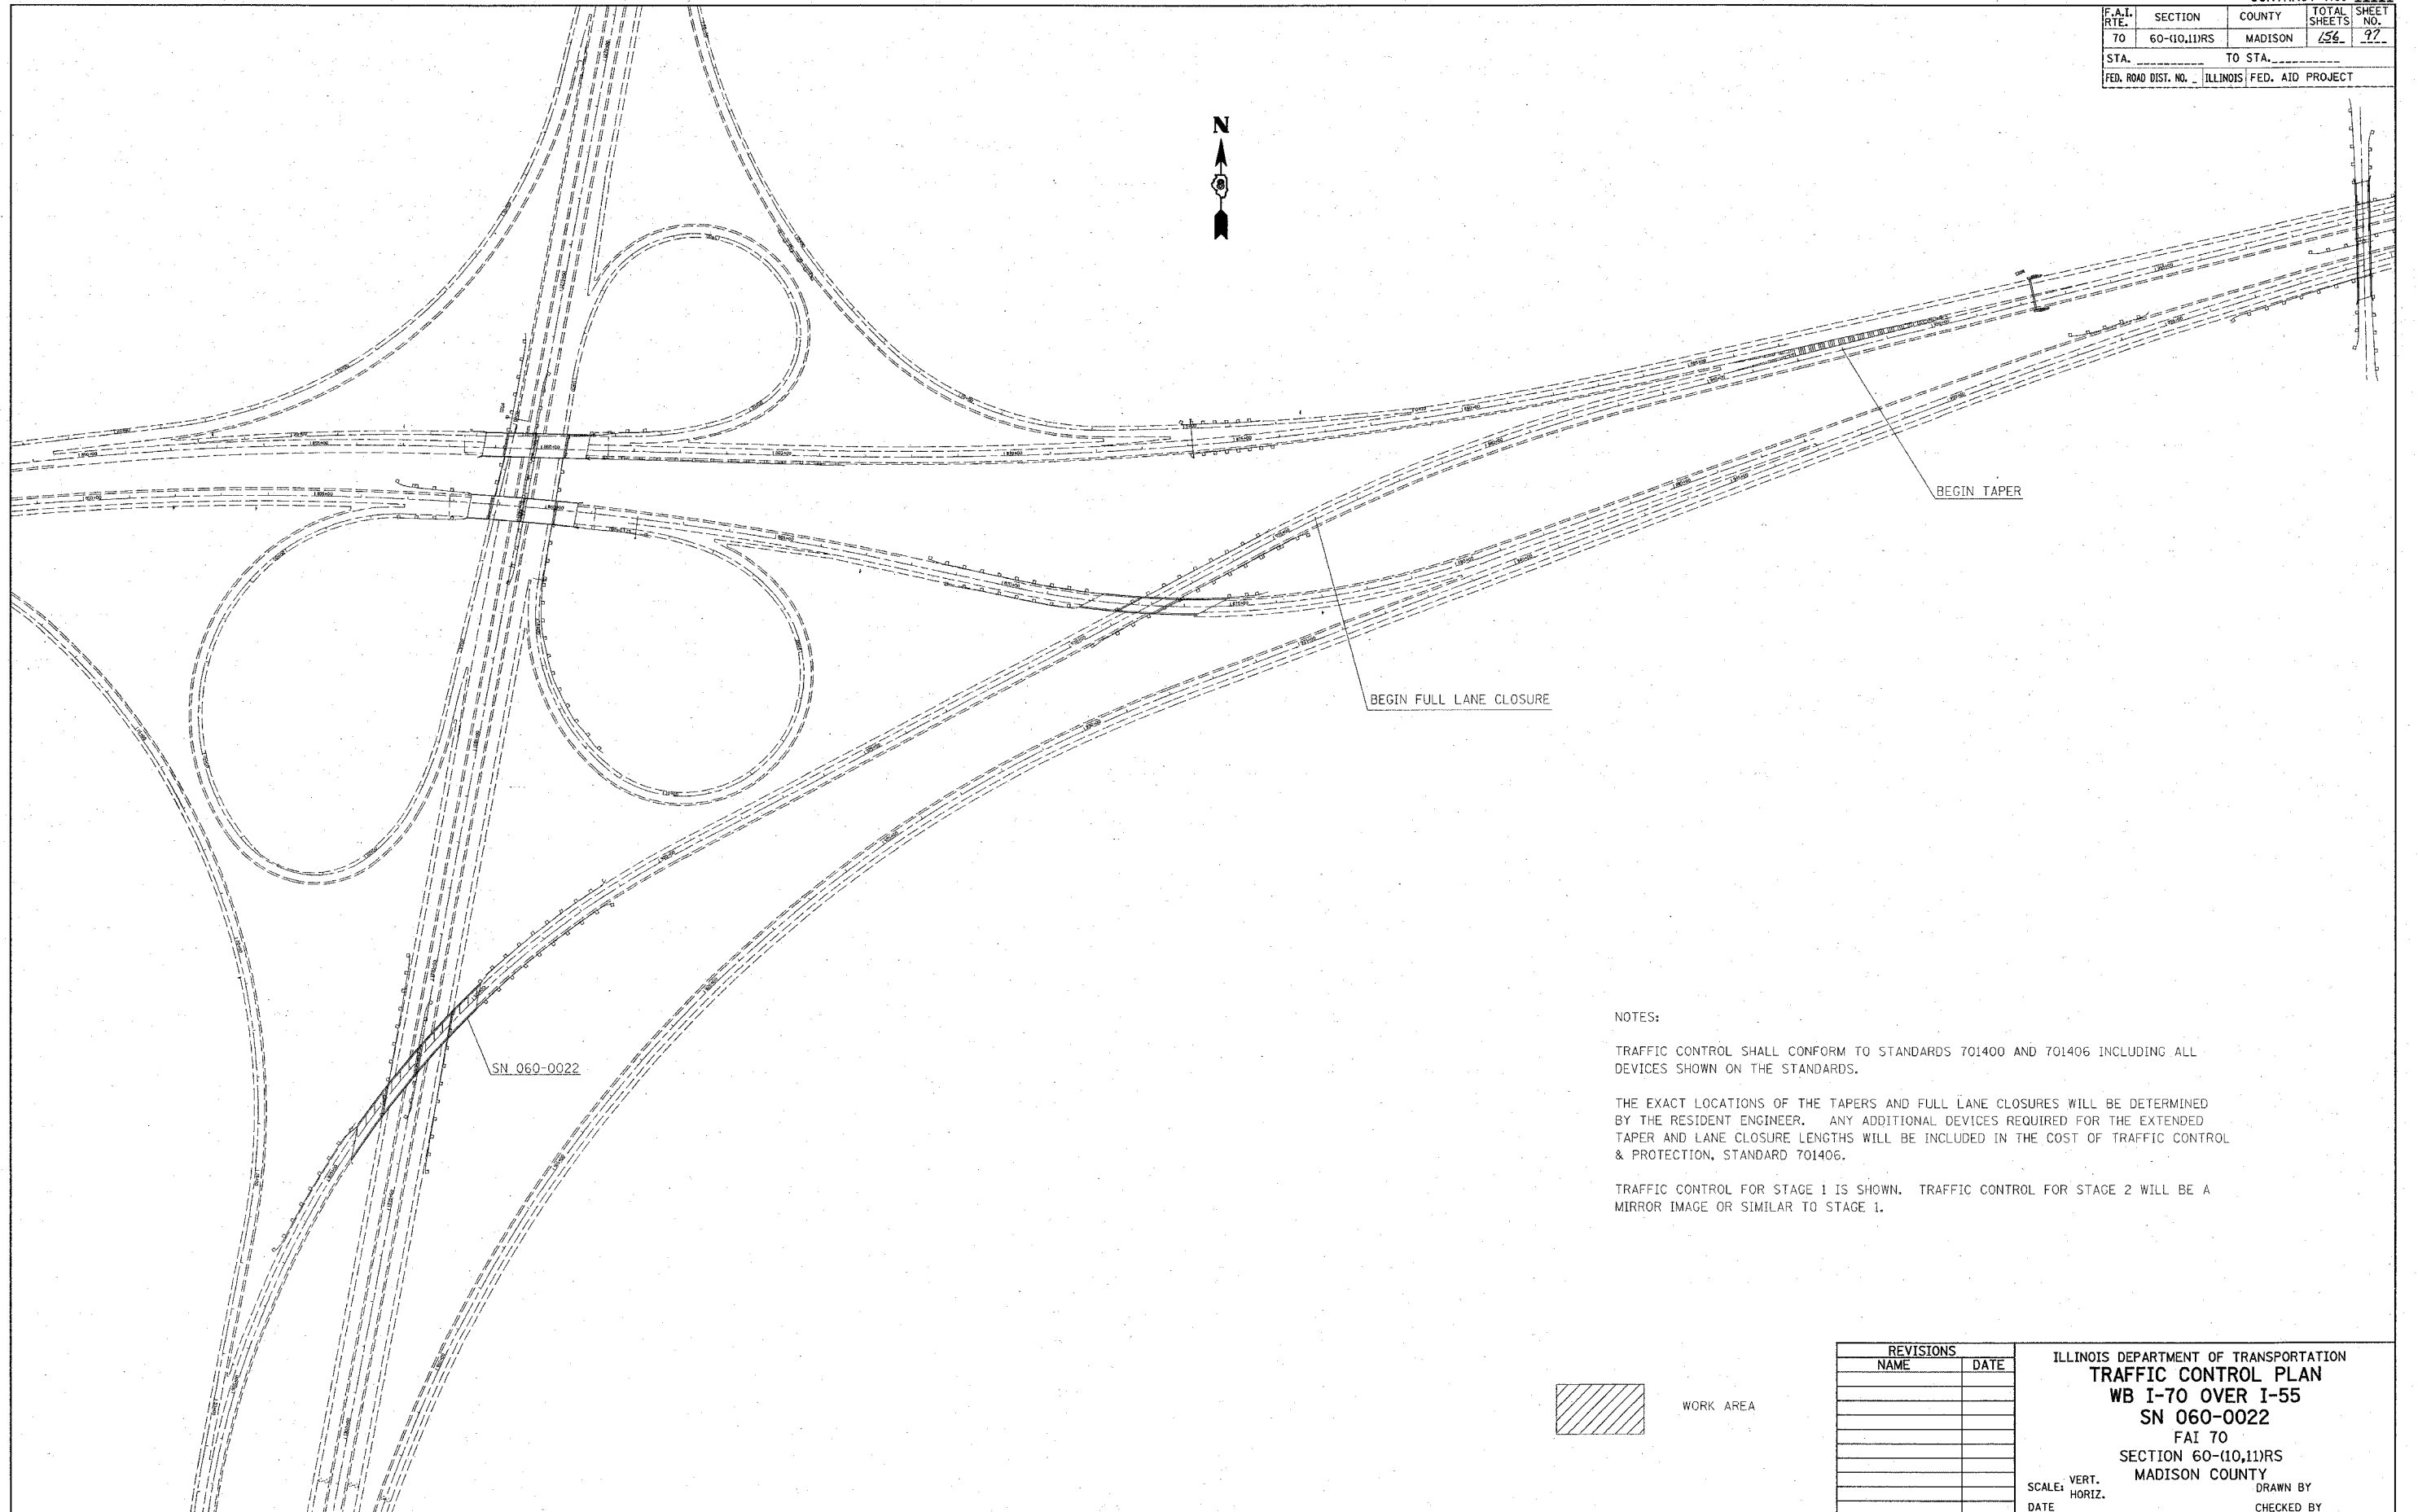


NOTES:

TRAFFIC CONTROL SHALL CONFORM TO STANDARDS 701400 AND 701406 INCLUDING ALL DEVICES SHOWN ON THE STANDARDS.

THE EXACT LOCATIONS OF THE TAPERS AND FULL LANE CLOSURES WILL BE DETERMINED BY THE RESIDENT ENGINEER. ANY ADDITIONAL DEVICES REQUIRED FOR THE EXTENDED TAPER AND LANE CLOSURE LENGTHS WILL BE INCLUDED IN THE COST OF TRAFFIC CONTROL & PROTECTION, STANDARD 701406.

TRAFFIC CONTROL FOR STAGE 1 IS SHOWN. TRAFFIC CONTROL FOR STAGE 2 WILL BE A MIRROR IMAGE OR SIMILAR TO STAGE 1.

DATE
DRAWN BY
CHECKED BY
SCALE
REFERENCE

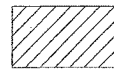

WORK AREA

REVISIONS	
NAME	DATE

ILLINOIS DEPARTMENT OF TRANSPORTATION
TRAFFIC CONTROL PLAN
WB I-70 OVER I-55
SN 060-0022
 FAI 70
 SECTION 60-(10,11)RS
 MADISON COUNTY

SCALE: VERT. _____
 HORIZ. _____
 DATE _____ DRAWN BY _____
 CHECKED BY _____