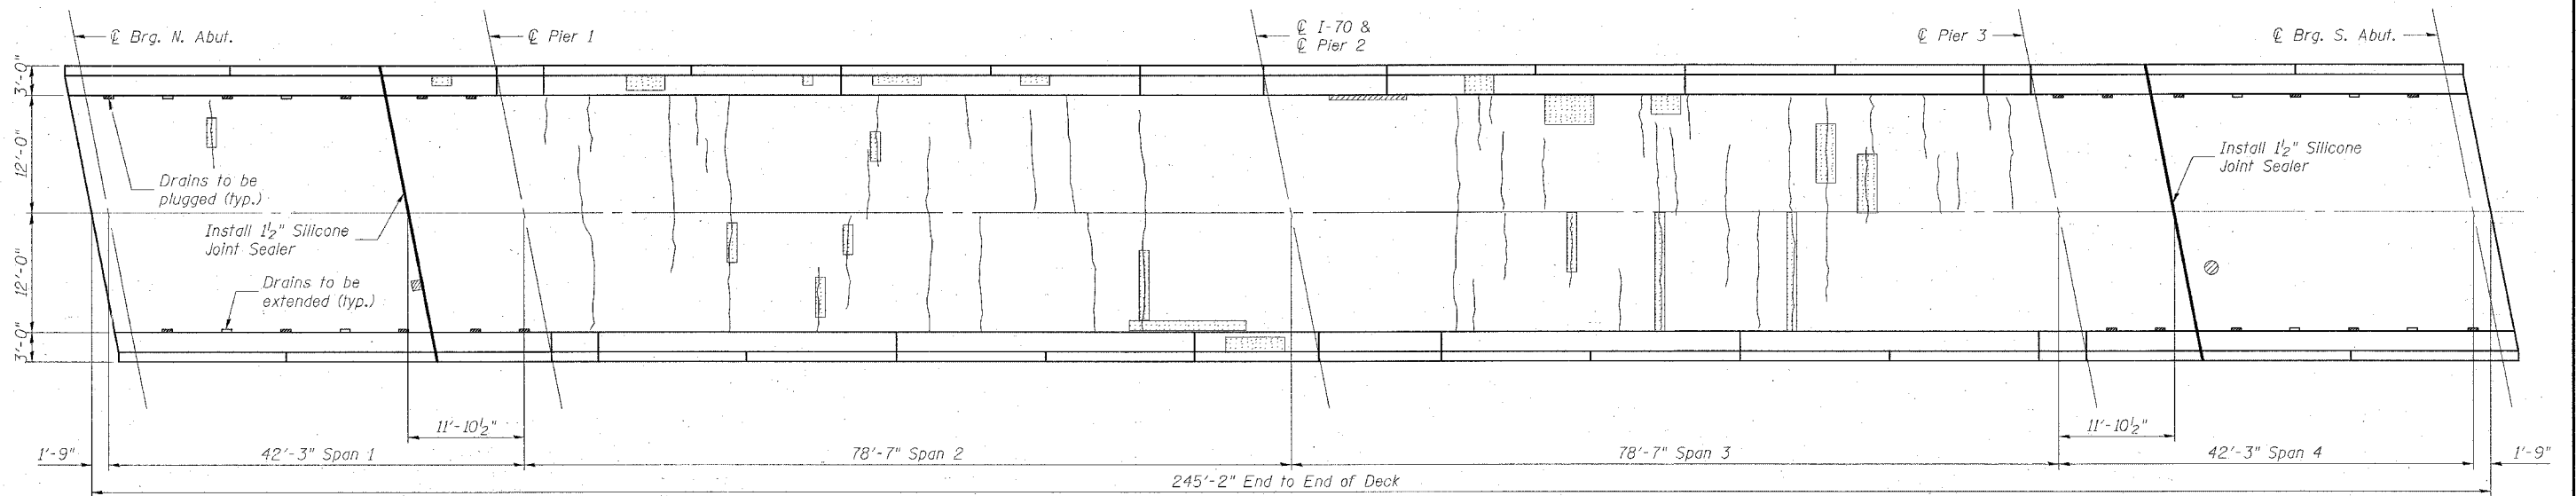


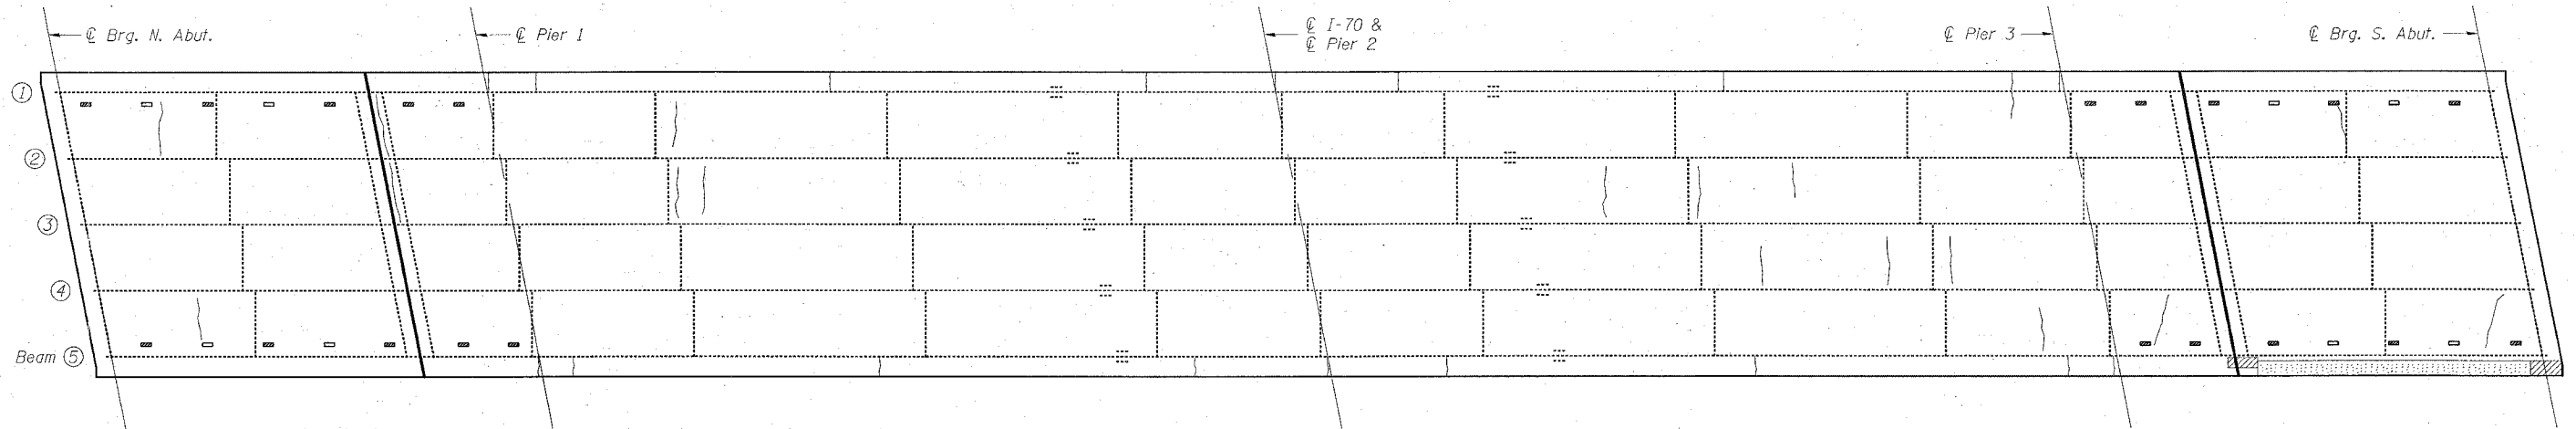
STATE OF ILLINOIS  
DEPARTMENT OF TRANSPORTATION

SHEET 2  
OF 4

F.A.I. SECTION	COUNTY	TOTAL SHEETS	SHEET NO.
70 60-10HB-2	MADISON	156	119
FED. ROAD DIST. NO.	ILLINOIS	FED. AID PROJECT	
			CONTRACT NO. 76857



 


**DECK PLAN-TOP**




**DECK PLAN-BOTTOM**

**LEGEND**

-  Hollow or Unsound Concrete (225 S.F.)
-  Spalled Concrete (16 S.F.)
-  Hairline Crack

**NOTES:**

Deck Condition Survey performed 8/14/2006.  
The Engineer shall record actual locations of deck repair on the As-Built plans.

 <b>Johnson, Depp &amp; Quisenberry</b> CONSULTING ENGINEERS Springfield, Illinois	
DESIGNED: CDB	DRAWN: P. Roy
CHECKED: DCD	CHECKED: CDB/DCD

**DECK PLAN**  
RIGGIN ROAD (TR 208) OVER  
INTERSTATE 70  
FAI ROUTE 70 SECTION 60-10HB-2  
MADISON COUNTY  
STATION 959+42.70  
STRUCTURE NO. 060-0173

FILE: \$FILE\$  
USER: \$USER\$  
DATE: \$DATE\$