



F.A.I. RTE.	SECTION	COUNTY	TOTAL SHEETS	SHEET NO.
TO	60-10,11)RS	MADISON	156	149
STA.	TO STA.			
FED. ROAD DIST. NO.	ILLINOIS FED. AID PROJECT			

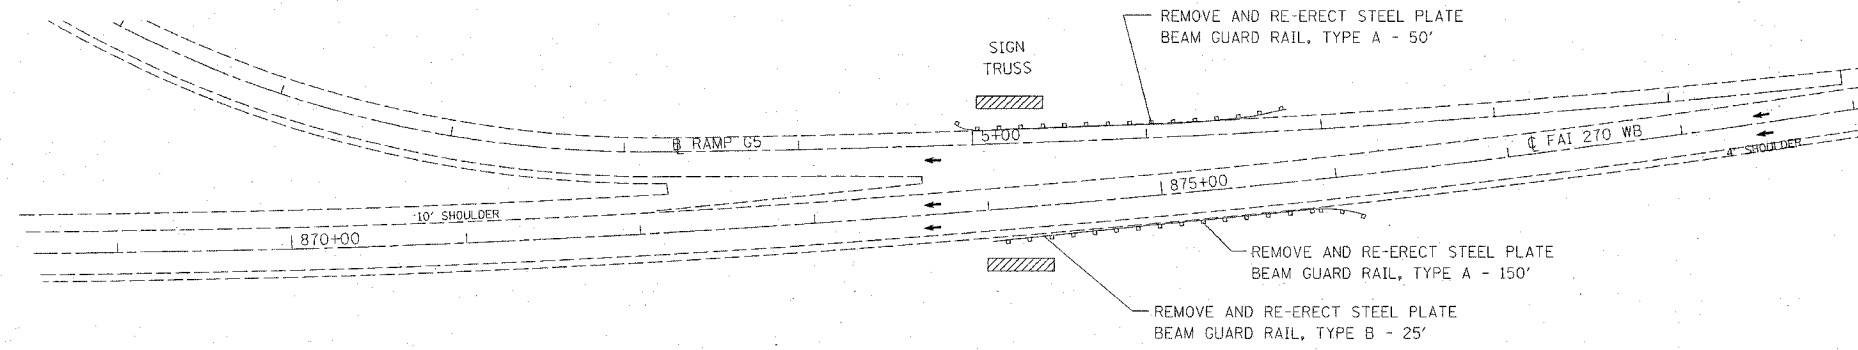

WB I-270 STATION 873+90 TO STATION 875+75 RT  
 WB I-270 STATION 874+00 TO STATION 876+12 LT

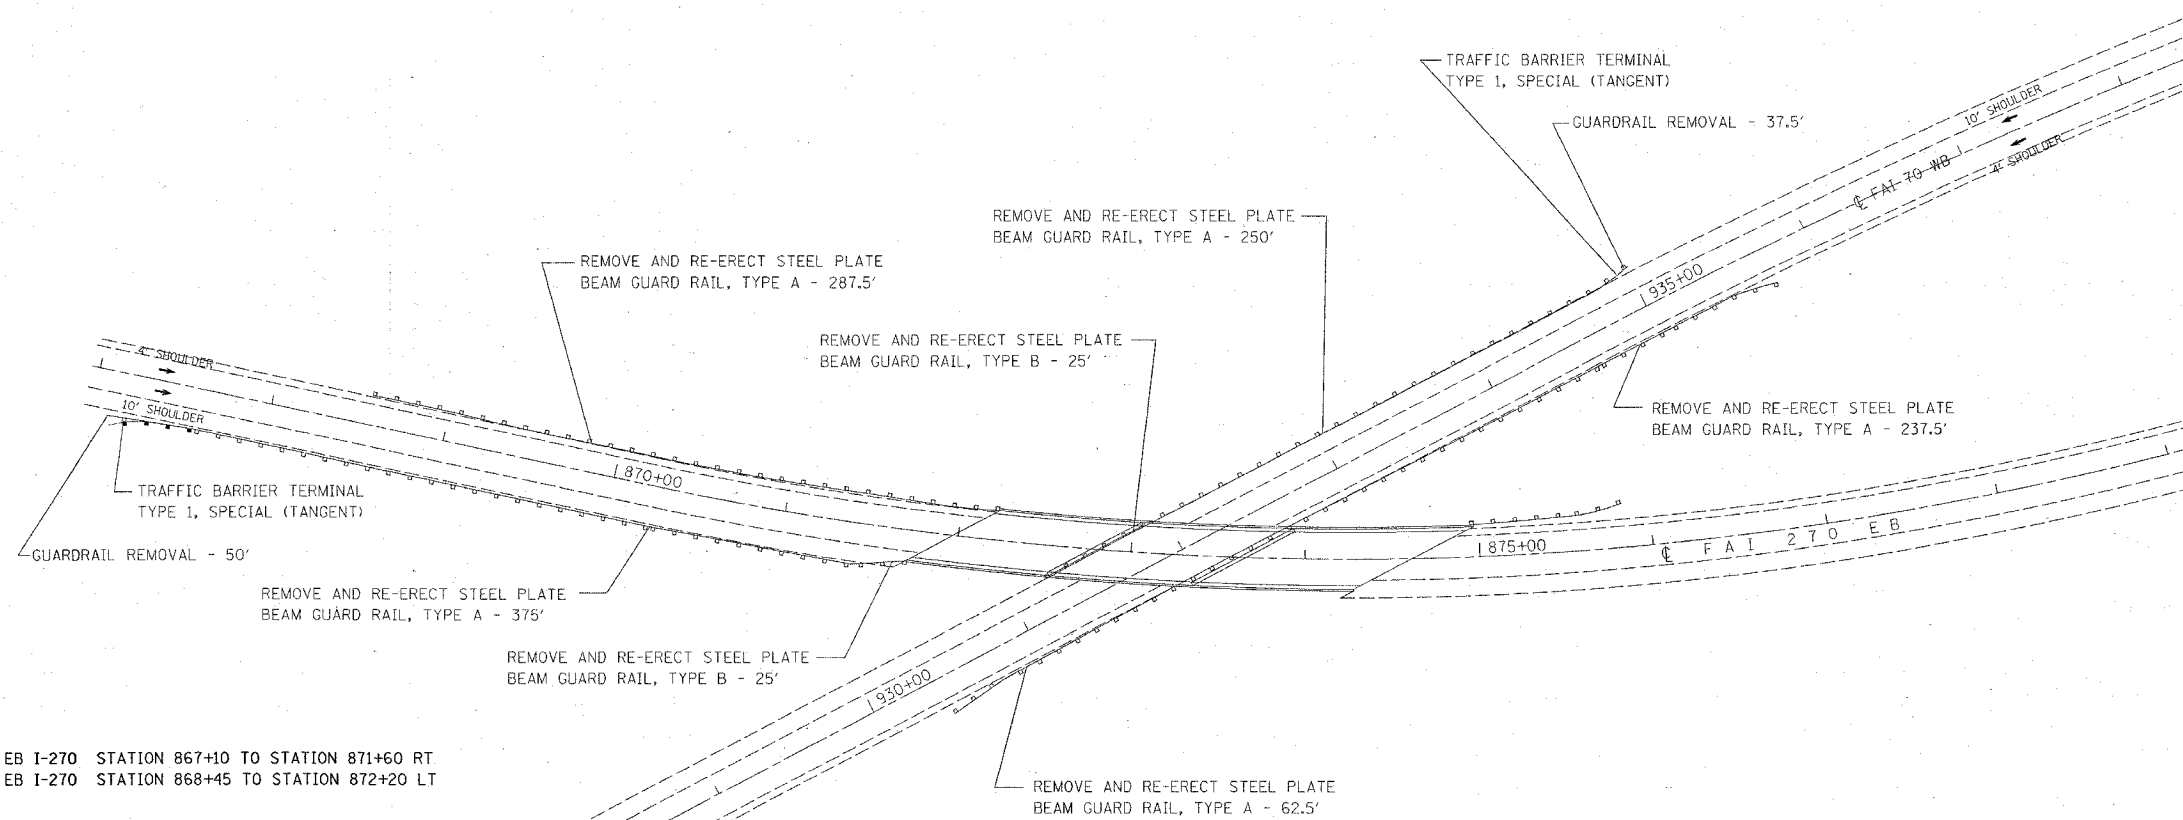

EB I-270 STATION 867+10 TO STATION 871+60 RT  
 EB I-270 STATION 868+45 TO STATION 872+20 LT

WB I-70 STATION 931+00 TO STATION 931+80 LT  
 WB I-70 STATION 931+80 TO STATION 934+86 RT  
 WB I-70 STATION 932+60 TO STATION 936+70 RT

- HAZARD
- EXISTING GUARDRAIL
- PROPOSED GUARDRAIL

REVISIONS	
NAME	DATE

ILLINOIS DEPARTMENT OF TRANSPORTATION  
**GUARDRAIL DETAILS**  
 AT SN 060-0059  
 EB I-270 OVER WB I-70  
 FAI 70  
 SECTION 60-(10,11)RS  
 MADISON COUNTY

SCALE: VERT. \_\_\_\_\_  
 HORIZ. \_\_\_\_\_  
 DATE \_\_\_\_\_

DRAWN BY \_\_\_\_\_  
 CHECKED BY \_\_\_\_\_

PLOT DATE = 04/25/05  
 FILE NAME = 060-0059  
 REFERENCE = 060-0059