


F.A.I. RTE.	SECTION	COUNTY	TOTAL SHEETS	SHEET NO.
70	60-(10,11)RS	MADISON	156	133
STA. _____		TO STA. _____		
FED. ROAD DIST. NO. _____		ILLINOIS FED. AID PROJECT		

WB I-70 STATION 997+50 TO STATION 1002+85 RT  
WB I-70 STATION 997+50 TO STATION 1003+90 LT

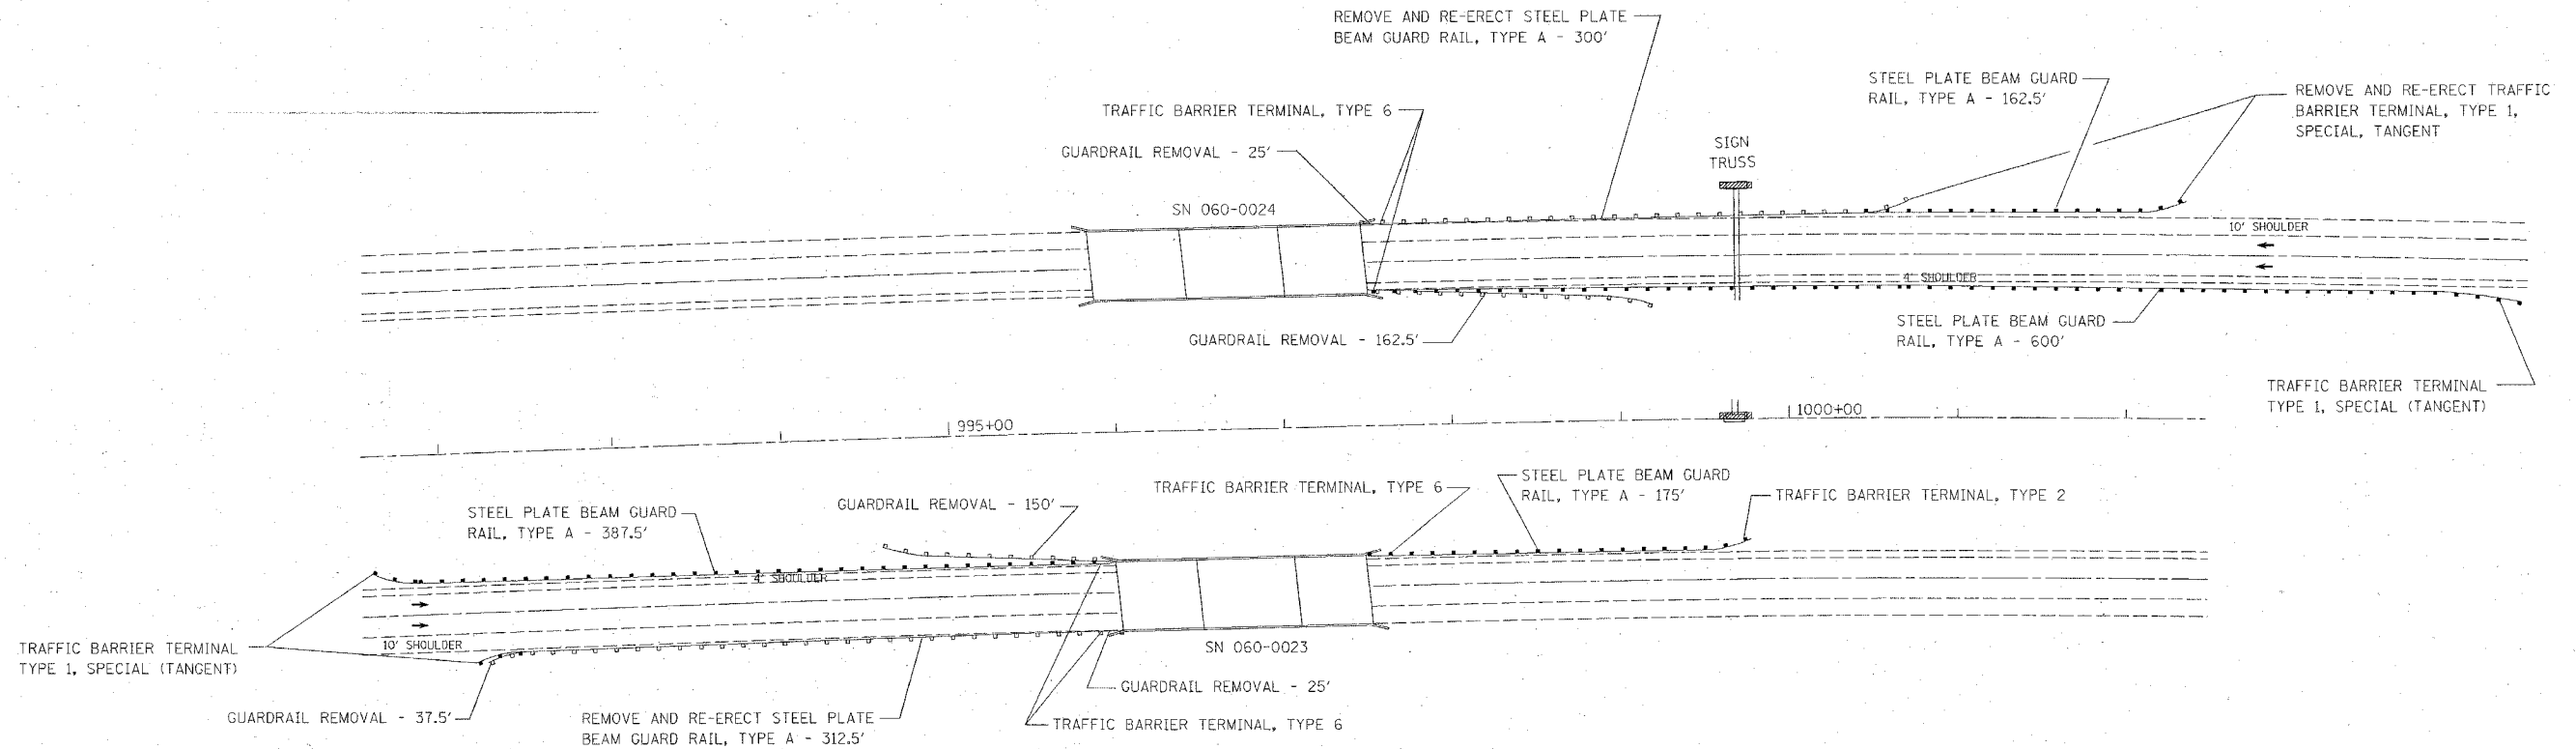

EB I-70 STATION 991+95 TO STATION 996+00 RT  
EB I-70 STATION 994+75 TO STATION 996+00 LT

EB I-70 STATION 997+50 TO STATION 991+75 LT

- HAZARD
- EXISTING GUARDRAIL
- PROPOSED GUARDRAIL

PLOT DATE = #DAYS  
FILE NAME = #FILE#  
PLOT SCALE = #SCALE#  
REFERENCE = #REF#

REVISIONS	
NAME	DATE

ILLINOIS DEPARTMENT OF TRANSPORTATION  
**GUARDRAIL DETAILS**  
**AT SN 060-0023, 060-0024**  
**I-70 OVER WENDELL BRANCH**  
FAI 70  
SECTION 60-(10,11)RS  
MADISON COUNTY

SCALE: VERT. \_\_\_\_\_ DRAWN BY \_\_\_\_\_  
          HORIZ. \_\_\_\_\_ CHECKED BY \_\_\_\_\_  
DATE \_\_\_\_\_