



F&P RTE.	SECTION	COUNTY	TOTAL SHEETS	SHEET NO.
	94-F3000-06-BT	COOK	105	57
STA. 45+00		TO STA. 61+90		
FED. ROAD DIST. NO.	ILLINOIS	83709	STPE-D001(479)	

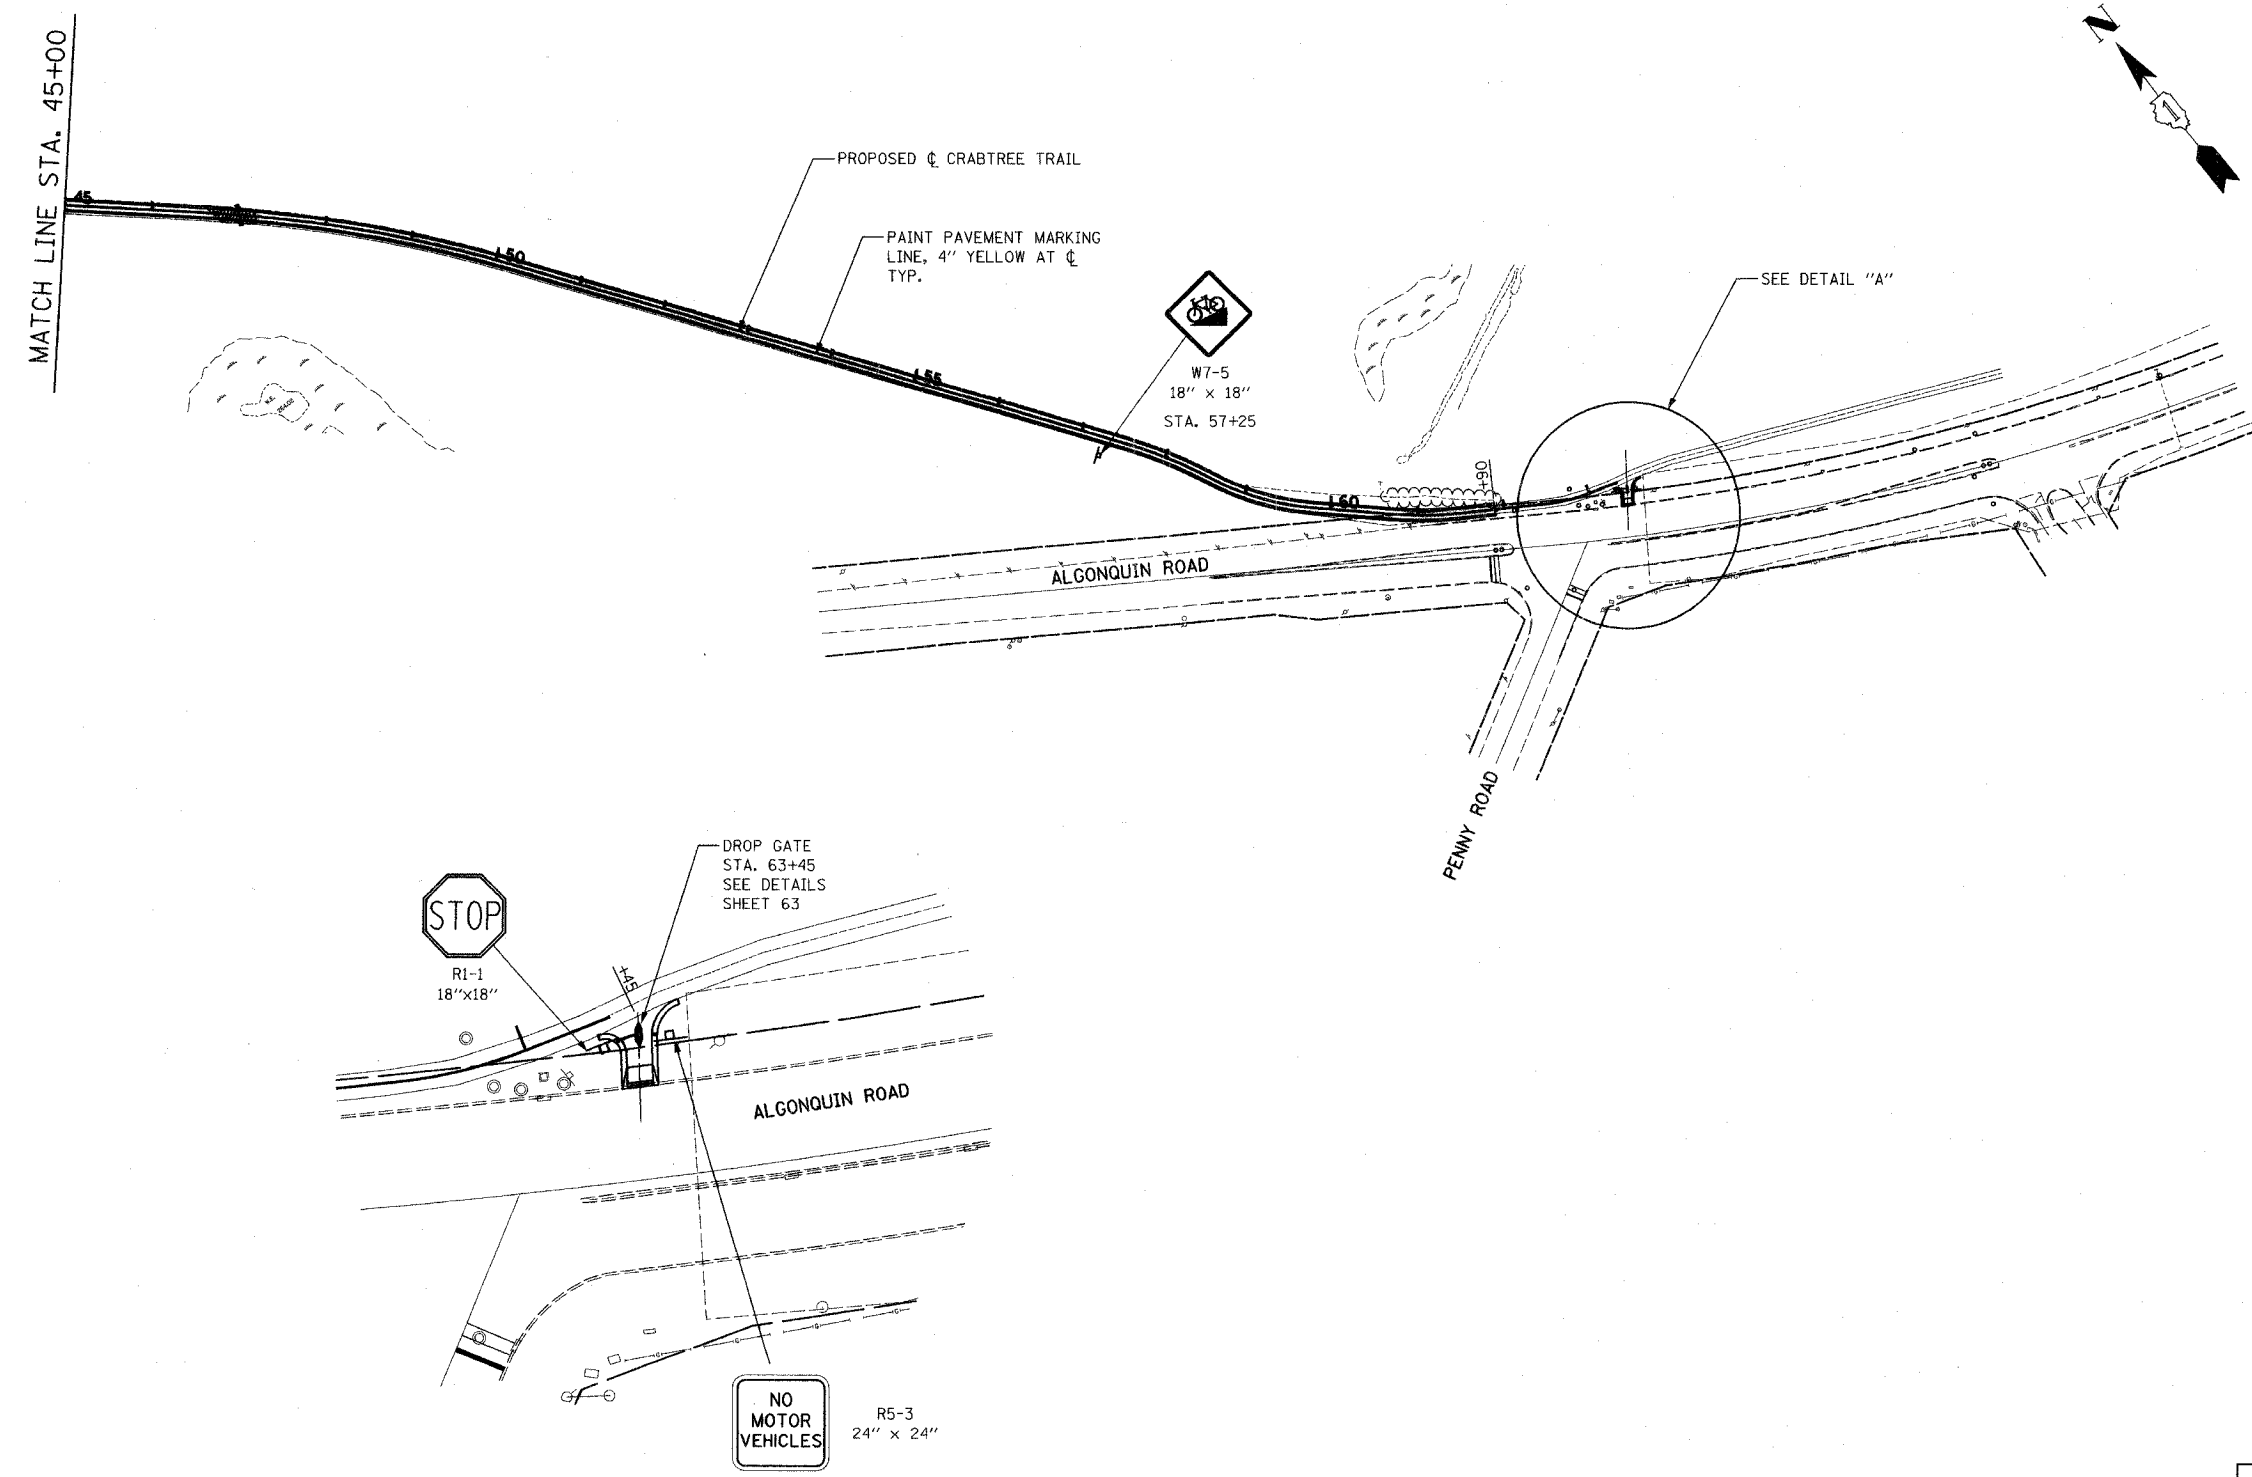

DETAIL "A"

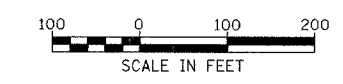

ILLINOIS DEPARTMENT OF TRANSPORTATION
DISTRICT NO. 1 SCHAUMBURG

PAVEMENT MARKING AND
SIGNING PLAN

SCALE AS NOTED
DATE 3/23/06

DRAWN BY BSB
CHECKED BY SMH

revised 2/23/07