

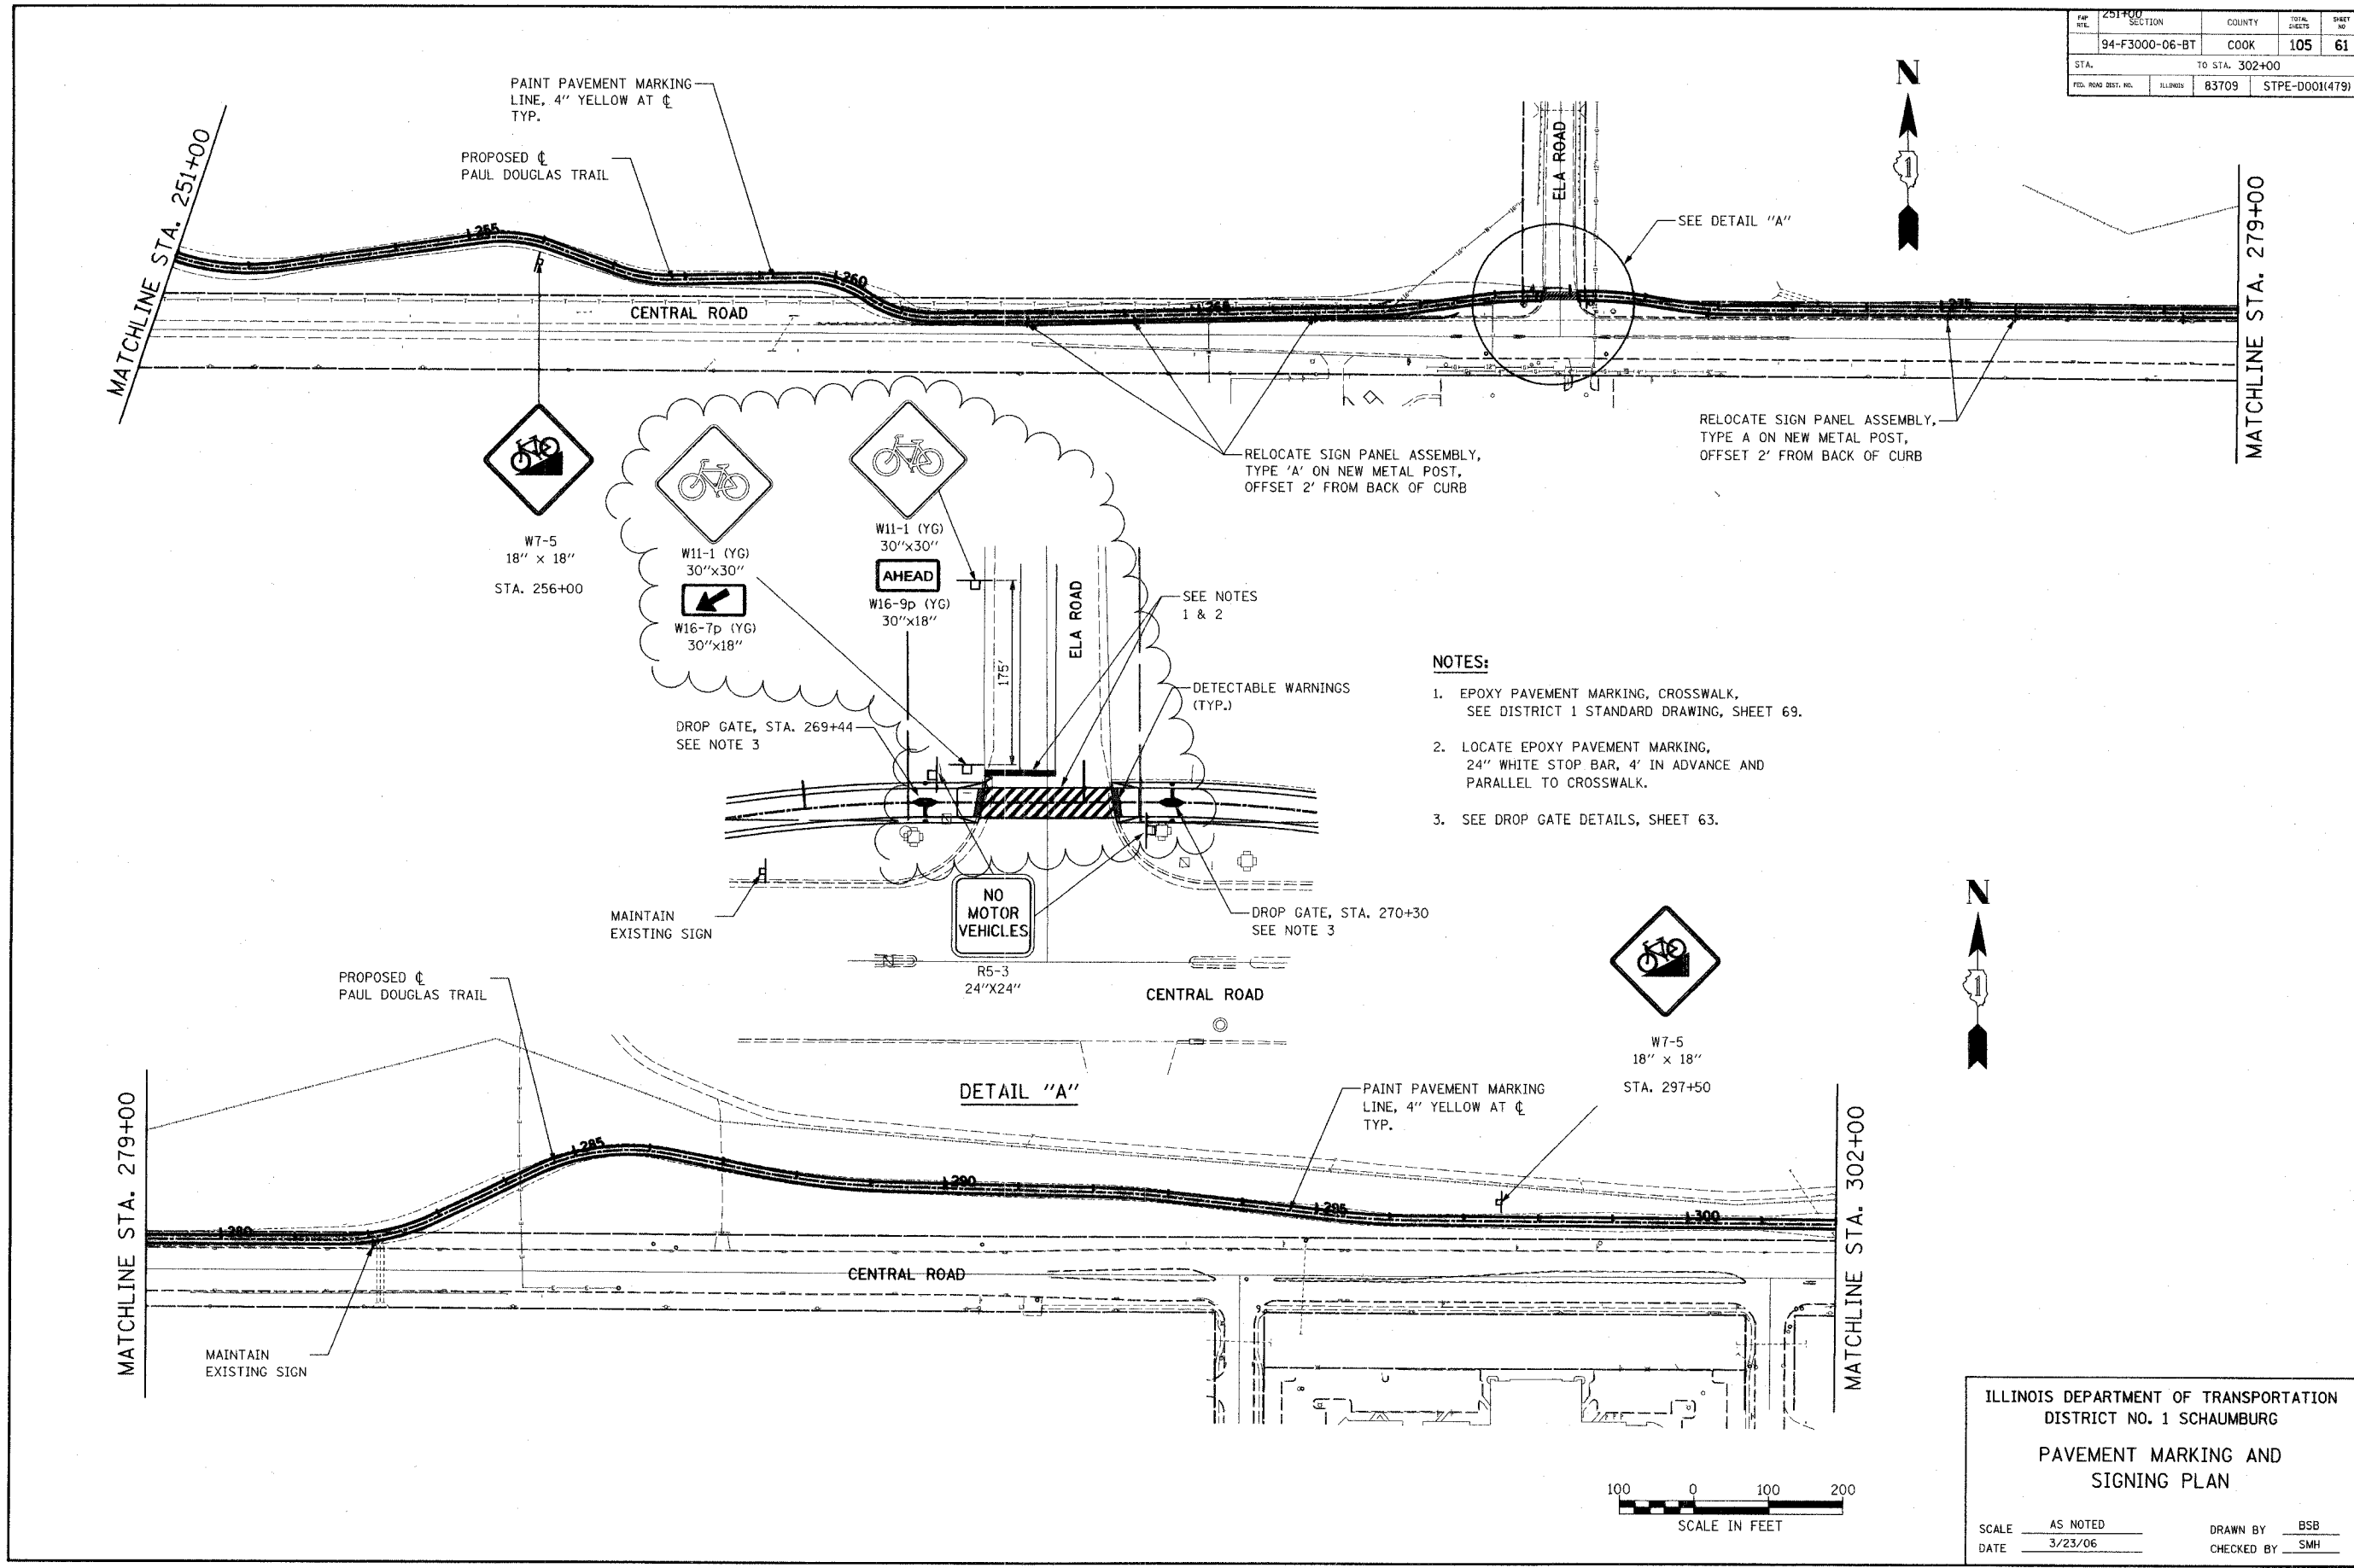


SECTION	251+00	COUNTY	COOK	TOTAL SHEETS	105	SHEET NO.	61
STA.	94-F3000-06-BT	ILLINOIS	B3709	STPE-D001(479)			

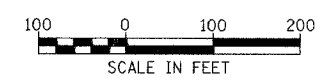

- NOTES:**
1. EPOXY PAVEMENT MARKING, CROSSWALK, SEE DISTRICT 1 STANDARD DRAWING, SHEET 69.
 2. LOCATE EPOXY PAVEMENT MARKING, 24" WHITE STOP BAR, 4' IN ADVANCE AND PARALLEL TO CROSSWALK.
 3. SEE DROP GATE DETAILS, SHEET 63.

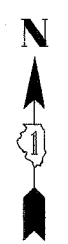

ILLINOIS DEPARTMENT OF TRANSPORTATION
DISTRICT NO. 1 SCHAUMBURG

PAVEMENT MARKING AND
SIGNING PLAN

SCALE AS NOTED
DATE 3/23/06

DRAWN BY BSB
CHECKED BY SMH

revised 2/23/06