


CROSS SECTION	DATE	BY
	REVIEWED	DATE
	NOTED	DATE
	NO.	DATE

CROSS SECTION	DATE	BY
	REVIEWED	DATE
	NOTED	DATE
	NO.	DATE

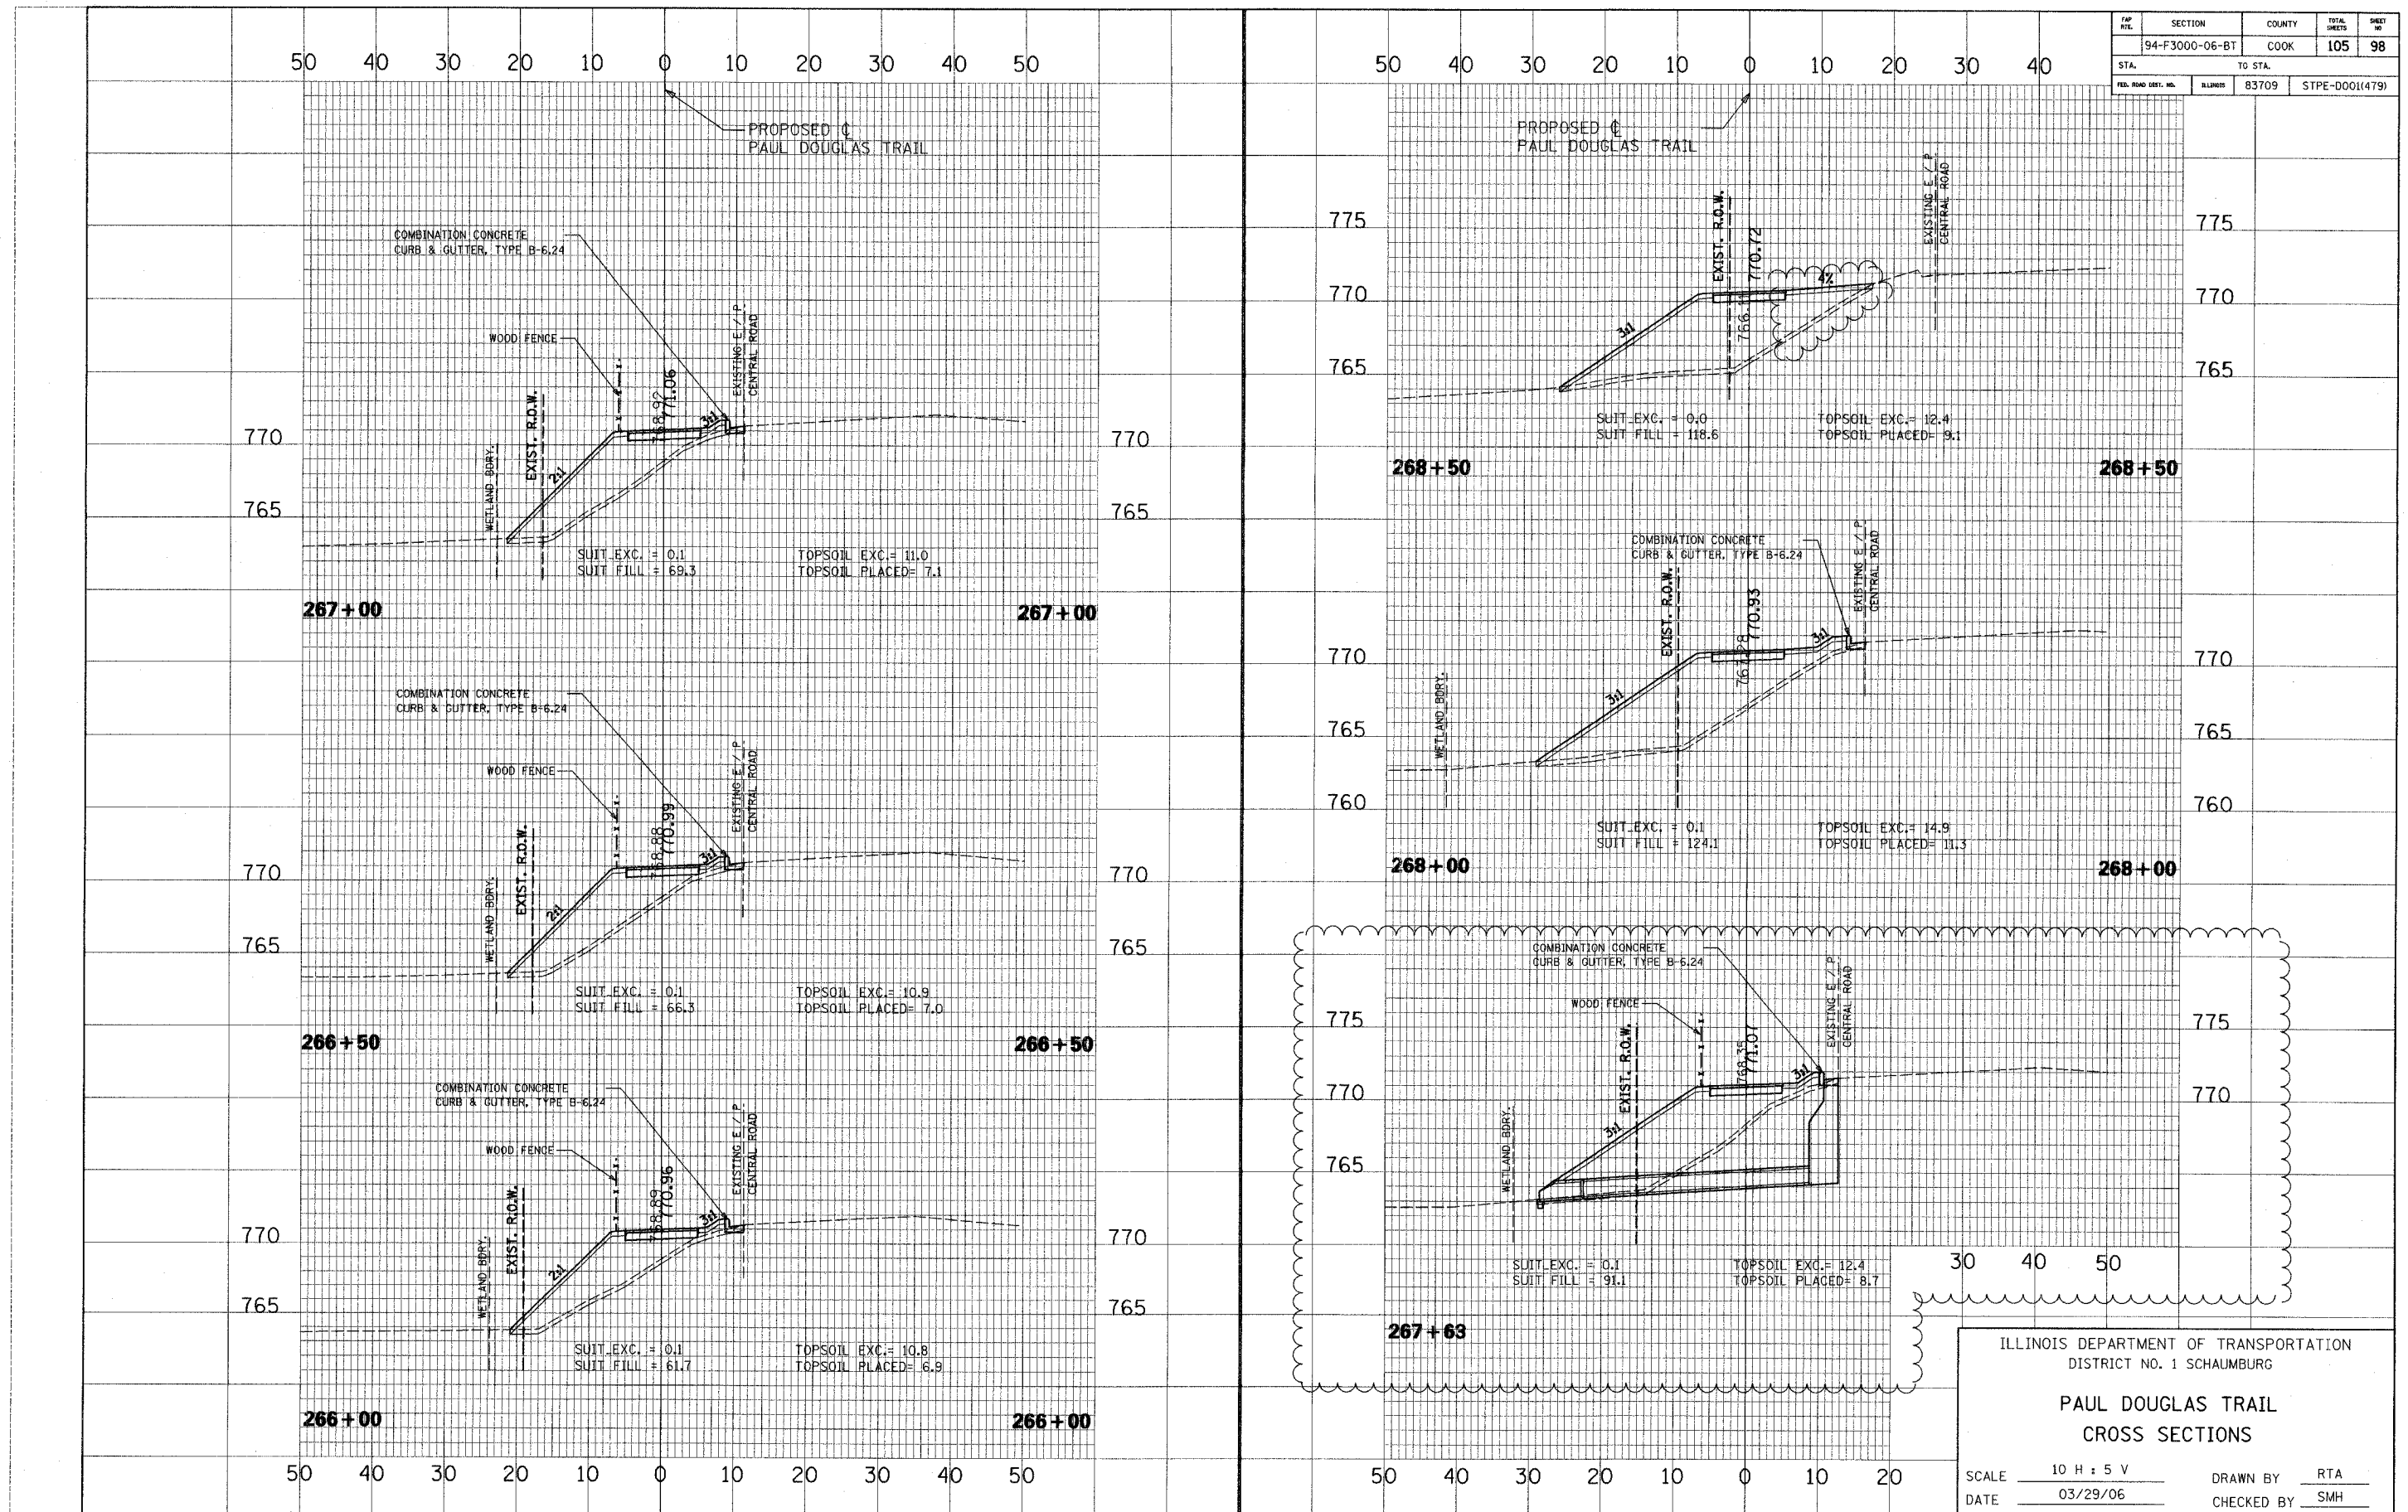

SECTION	COUNTY	TOTAL SHEETS	SHEET NO.
94-F3000-06-BT	COOK	105	98
STA.	TO STA.	83709	STPE-0001(479)
FED. ROAD DIST. NO.	ILLINOIS		

ILLINOIS DEPARTMENT OF TRANSPORTATION DISTRICT NO. 1 SCHAUMBURG	
PAUL DOUGLAS TRAIL CROSS SECTIONS	
SCALE 10 H : 5 V	DRAWN BY RTA
DATE 03/29/06	CHECKED BY SMH

revised 2/23/06