
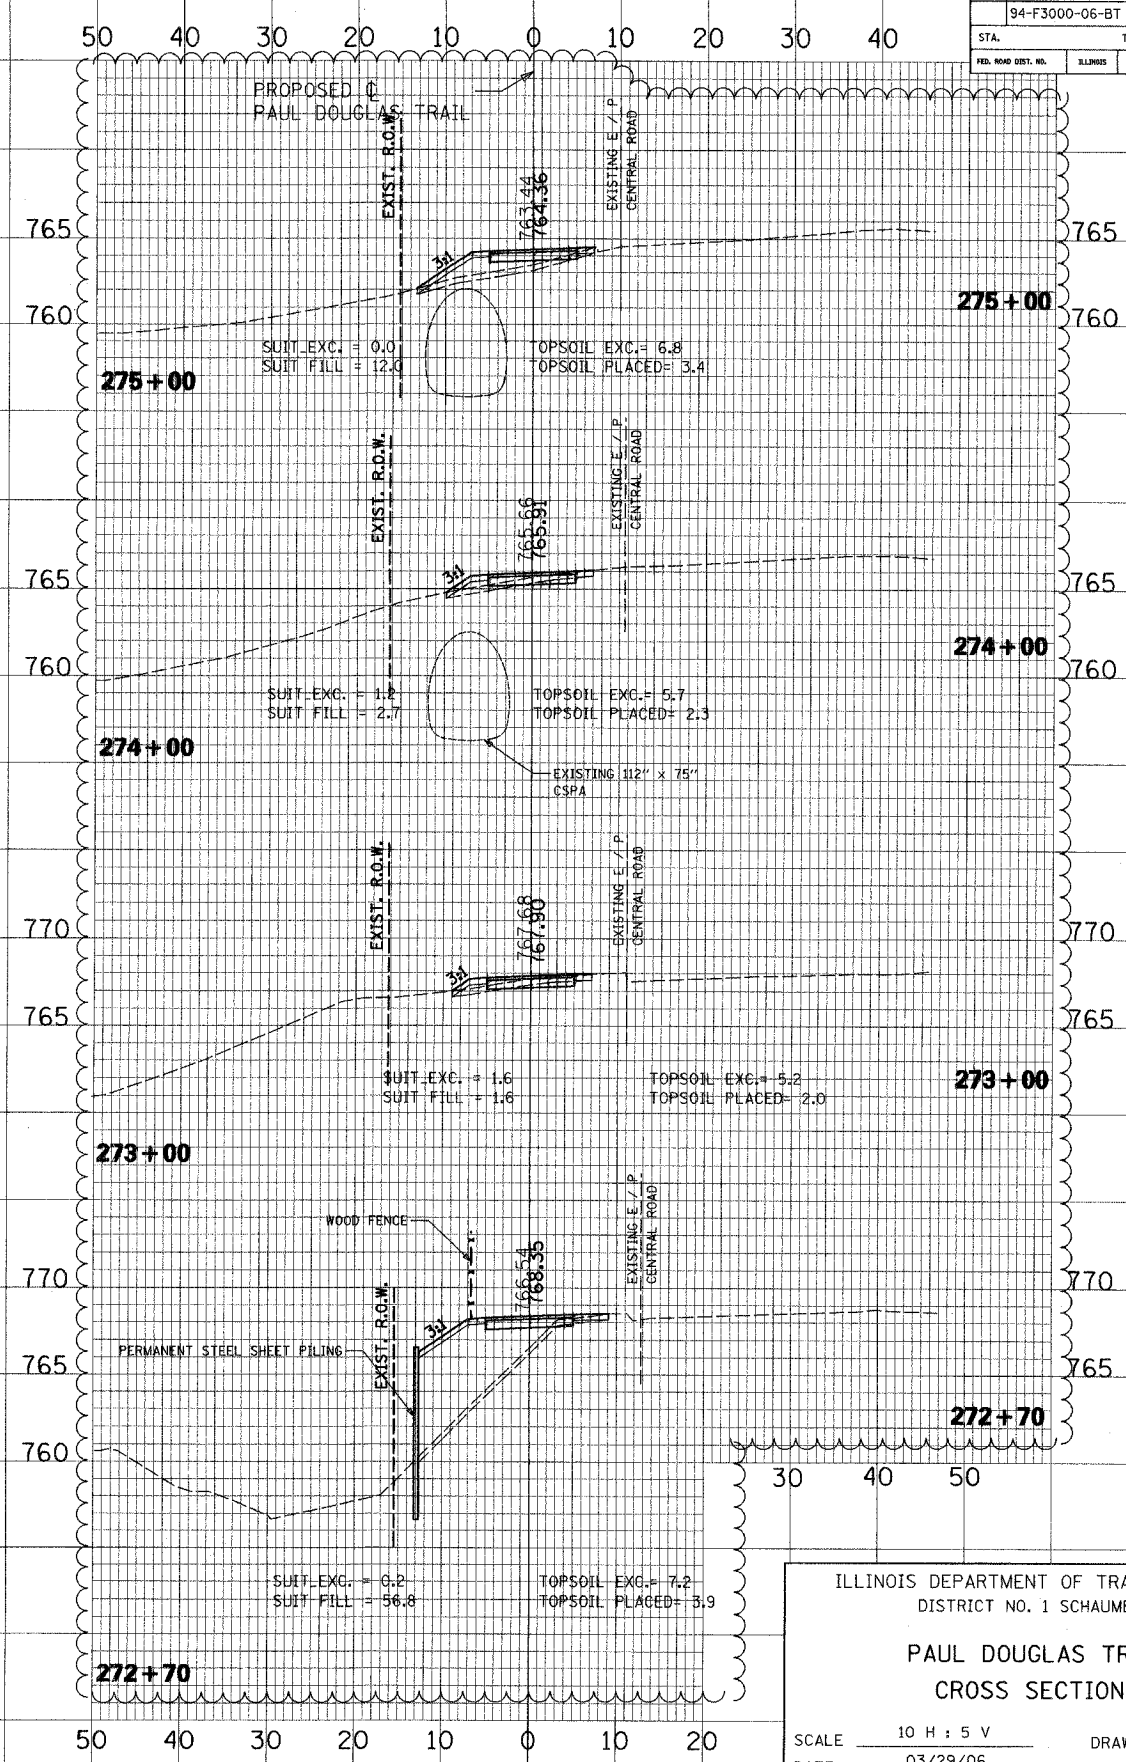


|                  |          |    |      |
|------------------|----------|----|------|
| CROSS<br>SECTION | SURVEYED | BY | DATE |
|                  | NOTED    |    |      |
|                  | FILED    |    |      |
|                  | NO.      |    |      |

|                  |          |    |      |
|------------------|----------|----|------|
| CROSS<br>SECTION | SURVEYED | BY | DATE |
|                  | NOTED    |    |      |
|                  | FILED    |    |      |
|                  | NO.      |    |      |

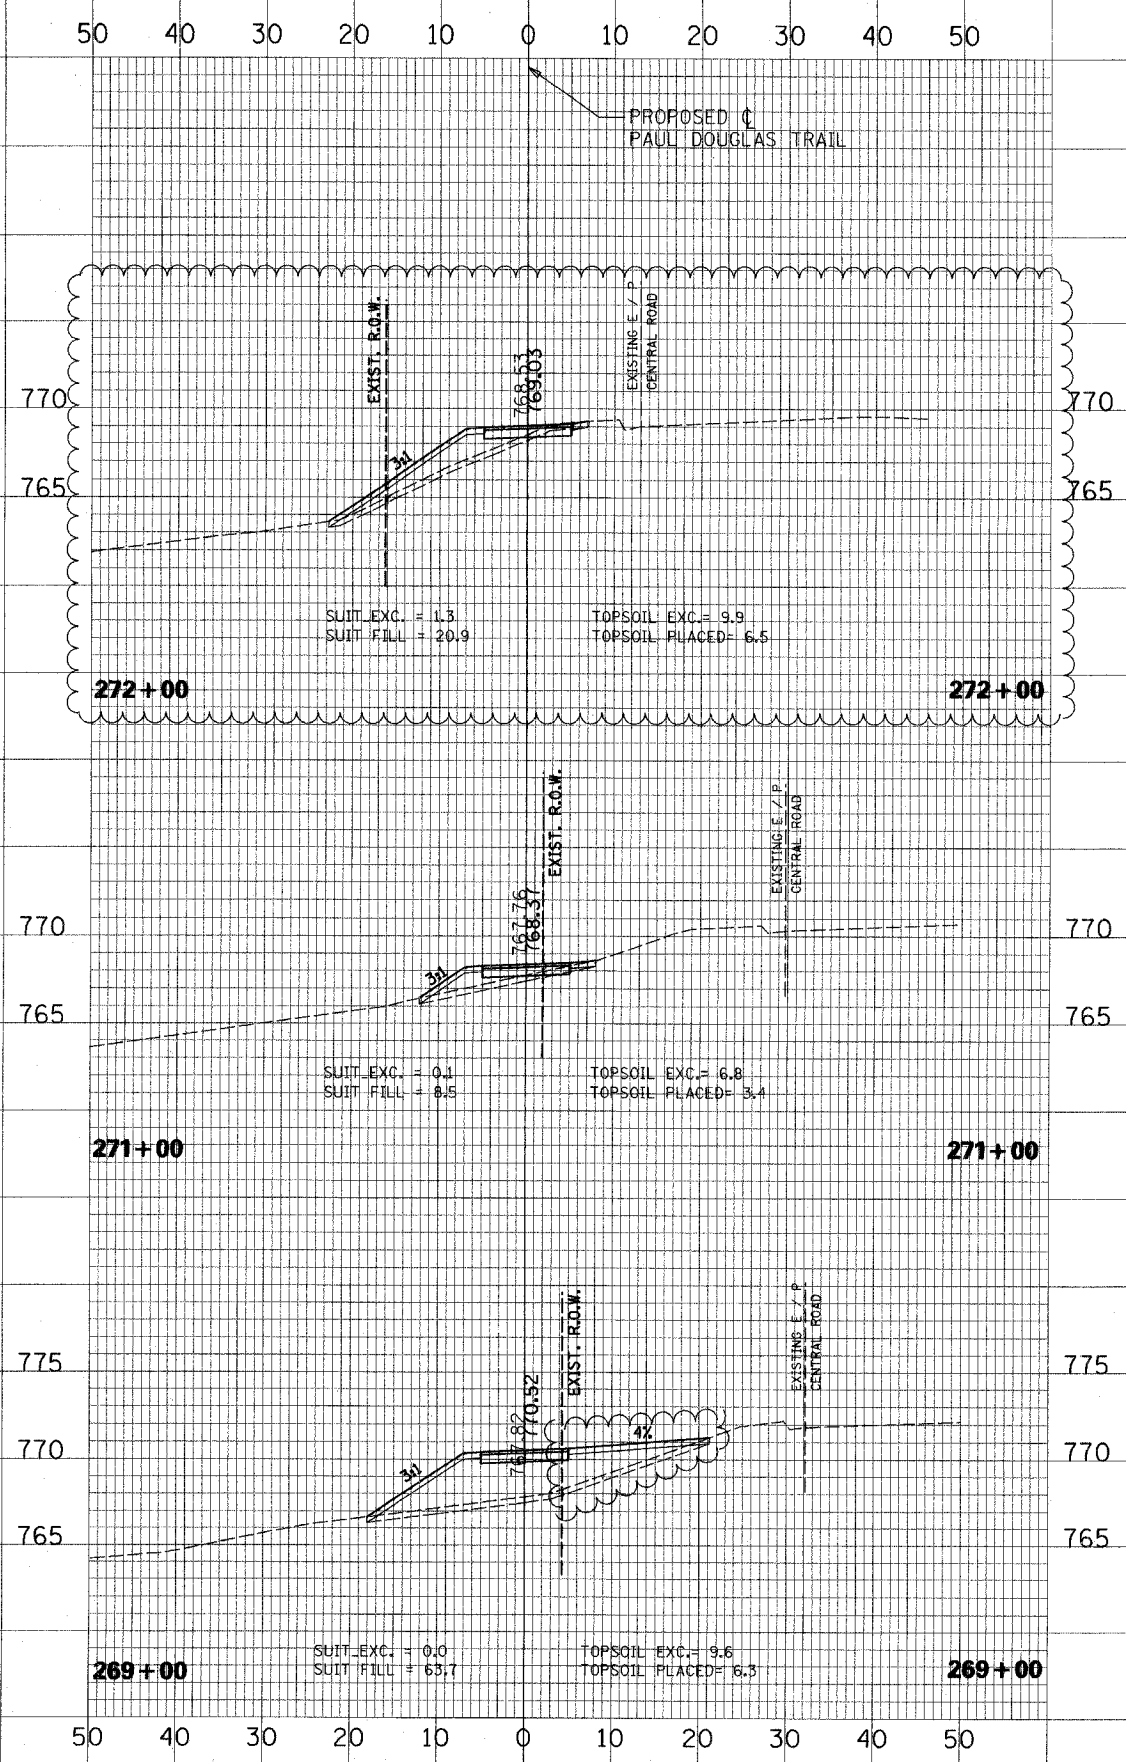

| FAP<br>ATE          | SECTION | COUNTY         | TOTAL<br>SHEETS | SHEET<br>NO. |
|---------------------|---------|----------------|-----------------|--------------|
| 94-F3000-06-BT      | COOK    | 105            | 99              |              |
| STA.                | TO STA. |                |                 |              |
| FED. ROAD DIST. NO. | 83709   | STPE-DO01(479) |                 |              |

ILLINOIS DEPARTMENT OF TRANSPORTATION  
DISTRICT NO. 1 SCHAUMBURG

**PAUL DOUGLAS TRAIL  
CROSS SECTIONS**

SCALE 10 H : 5 V  
DATE 03/29/06

DRAWN BY RTA  
CHECKED BY SMH

revised 2/23/07