
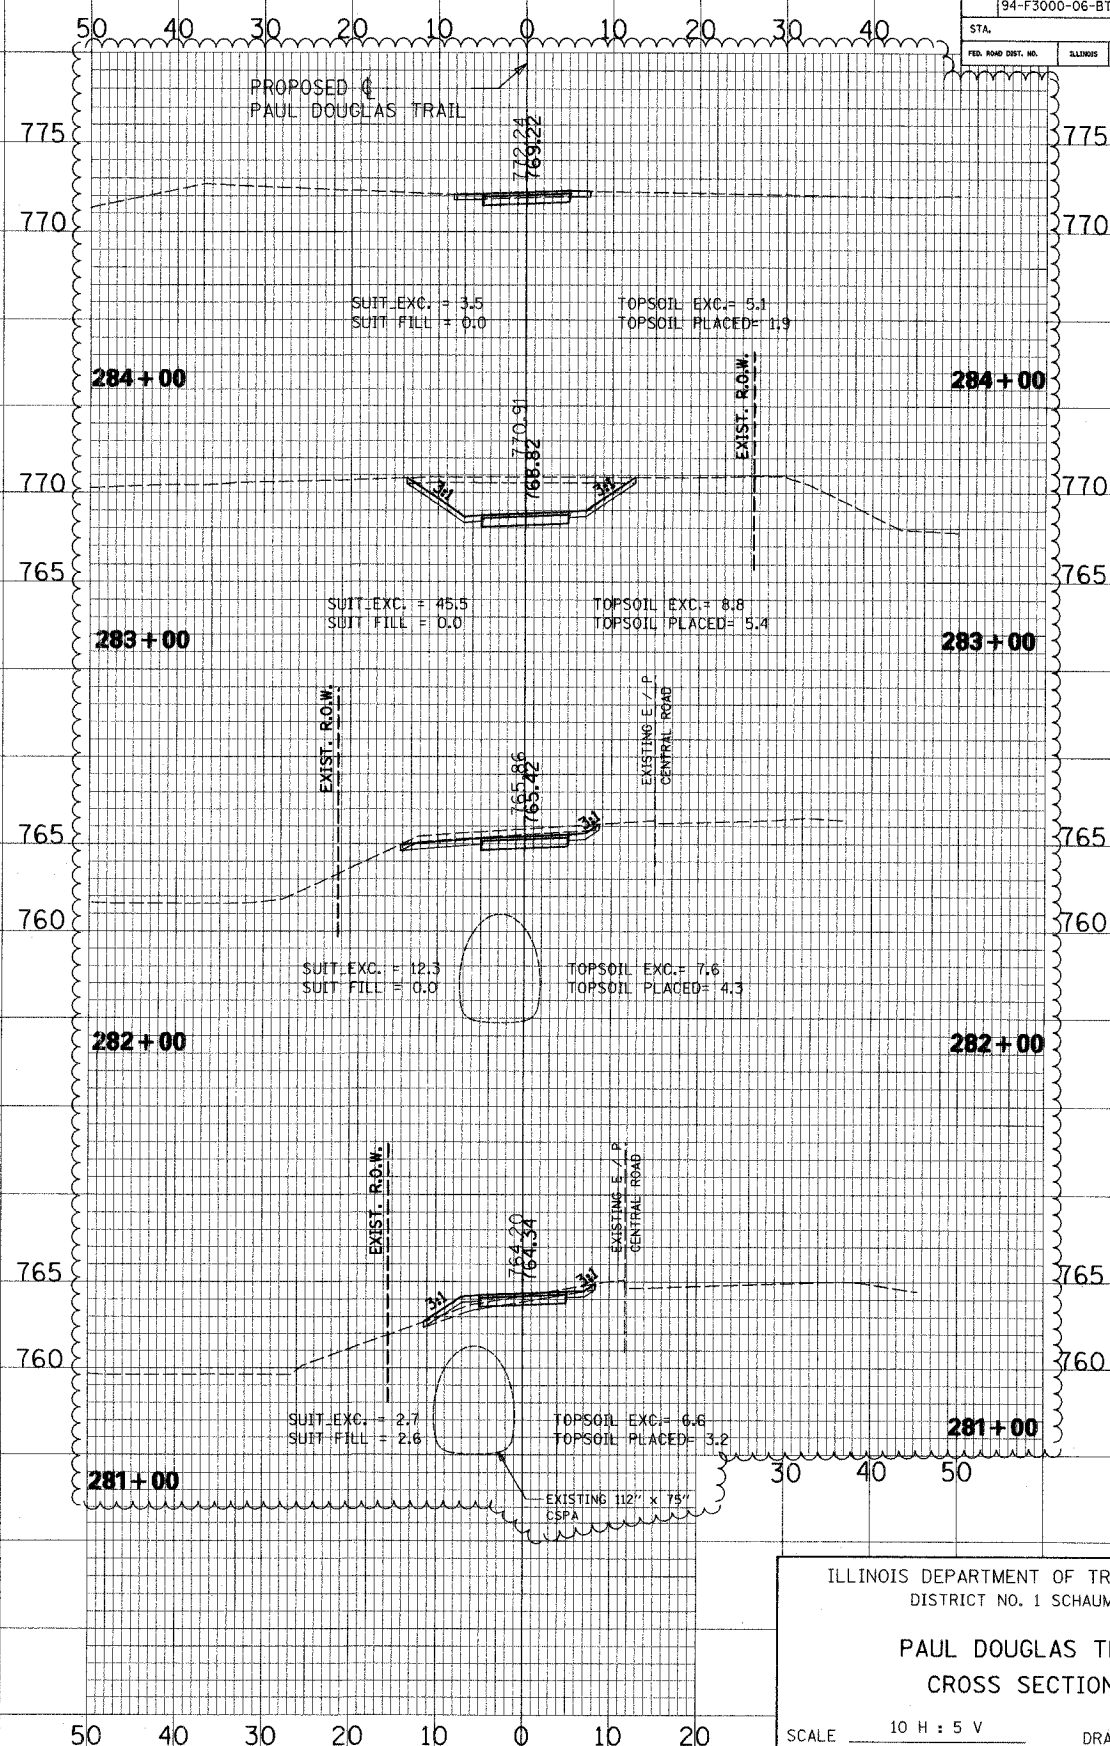


CROSS SECTION
SECTION
DATE
BY
SURVEYED
ADJUSTED
GRADES CHECKED
BY
NOTE BOOK
NO. OF MAY CHECKED
FILE NAME

CROSS SECTION
SECTION
DATE
BY
SURVEYED
ADJUSTED
GRADES CHECKED
BY
NOTE BOOK
NO. OF MAY CHECKED
FILE NAME

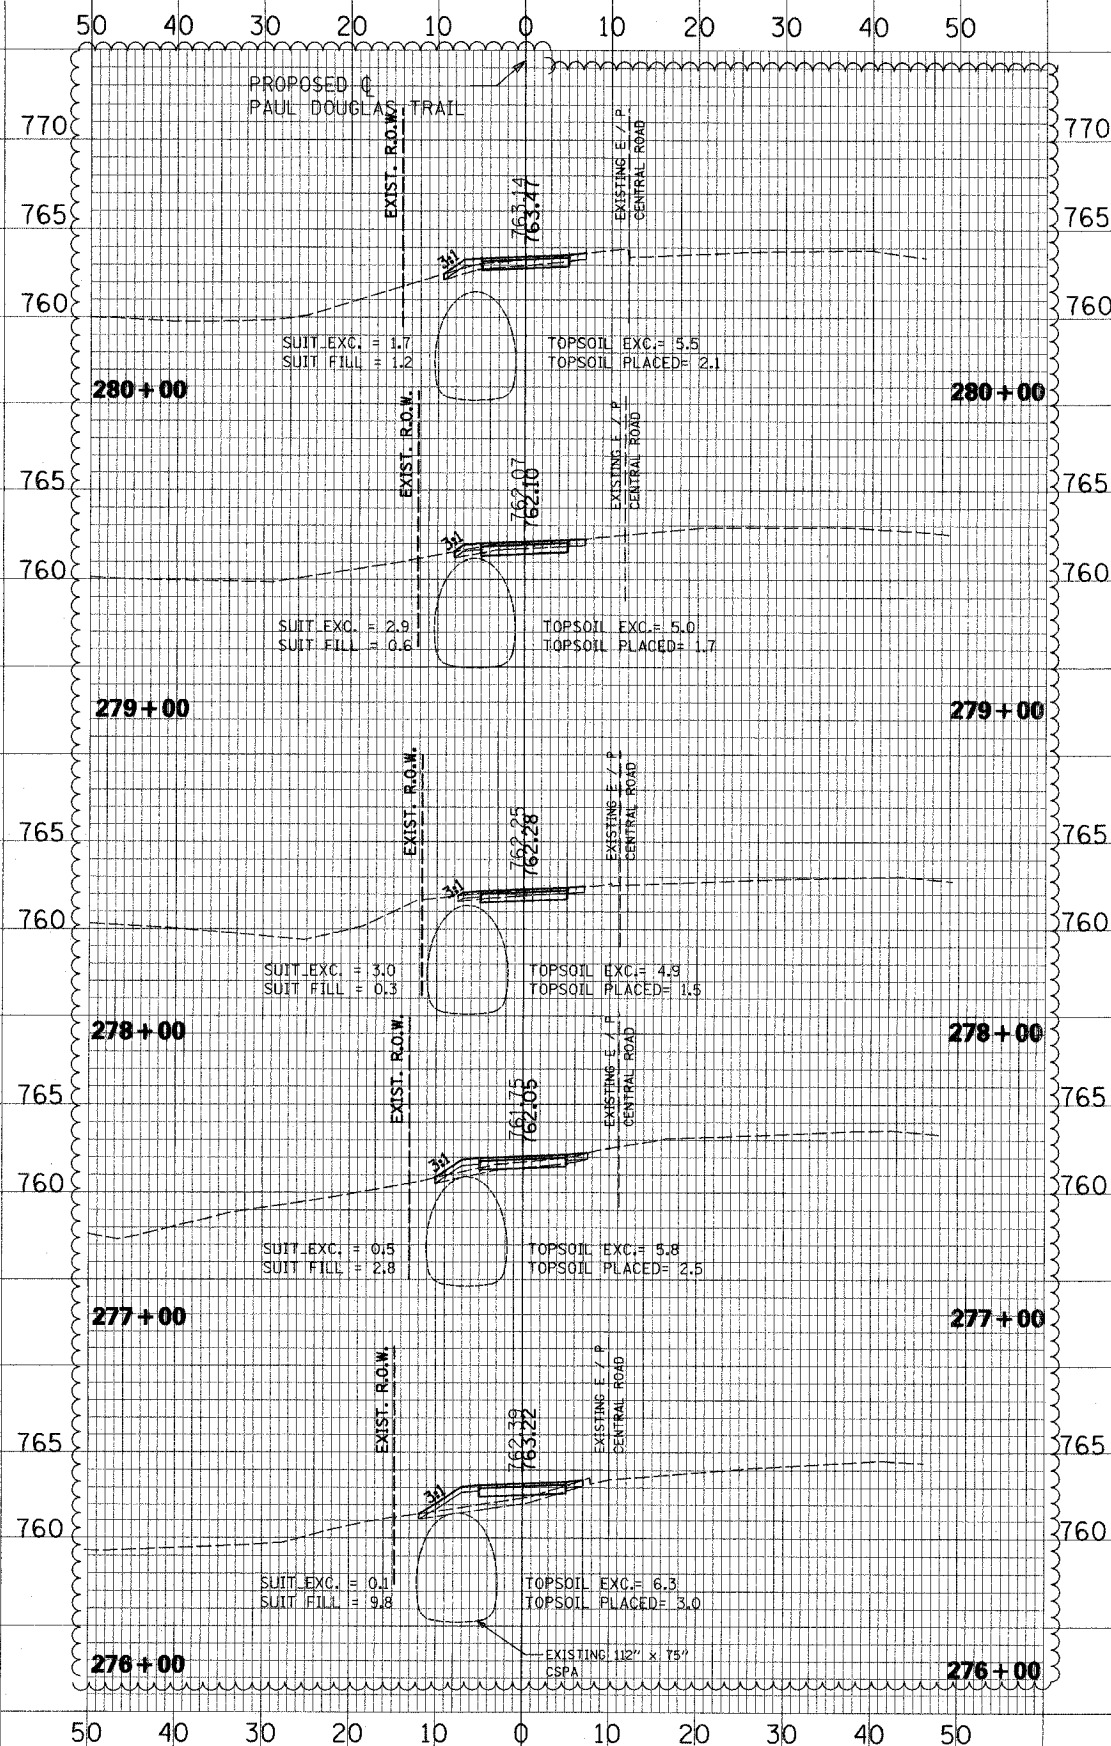

SECTION	COUNTY	TOTAL SHEETS	SHEET NO.
94-F3000-06-BT	COOK	105	100
STA.	TO STA.	DATE	BY
83709	STPE-D001(479)		

ILLINOIS DEPARTMENT OF TRANSPORTATION
DISTRICT NO. 1 SCHAUMBURG

PAUL DOUGLAS TRAIL
CROSS SECTIONS

SCALE 10 H : 5 V
DATE 03/29/06

DRAWN BY RTA
CHECKED BY SMH

revised 2/23/07