
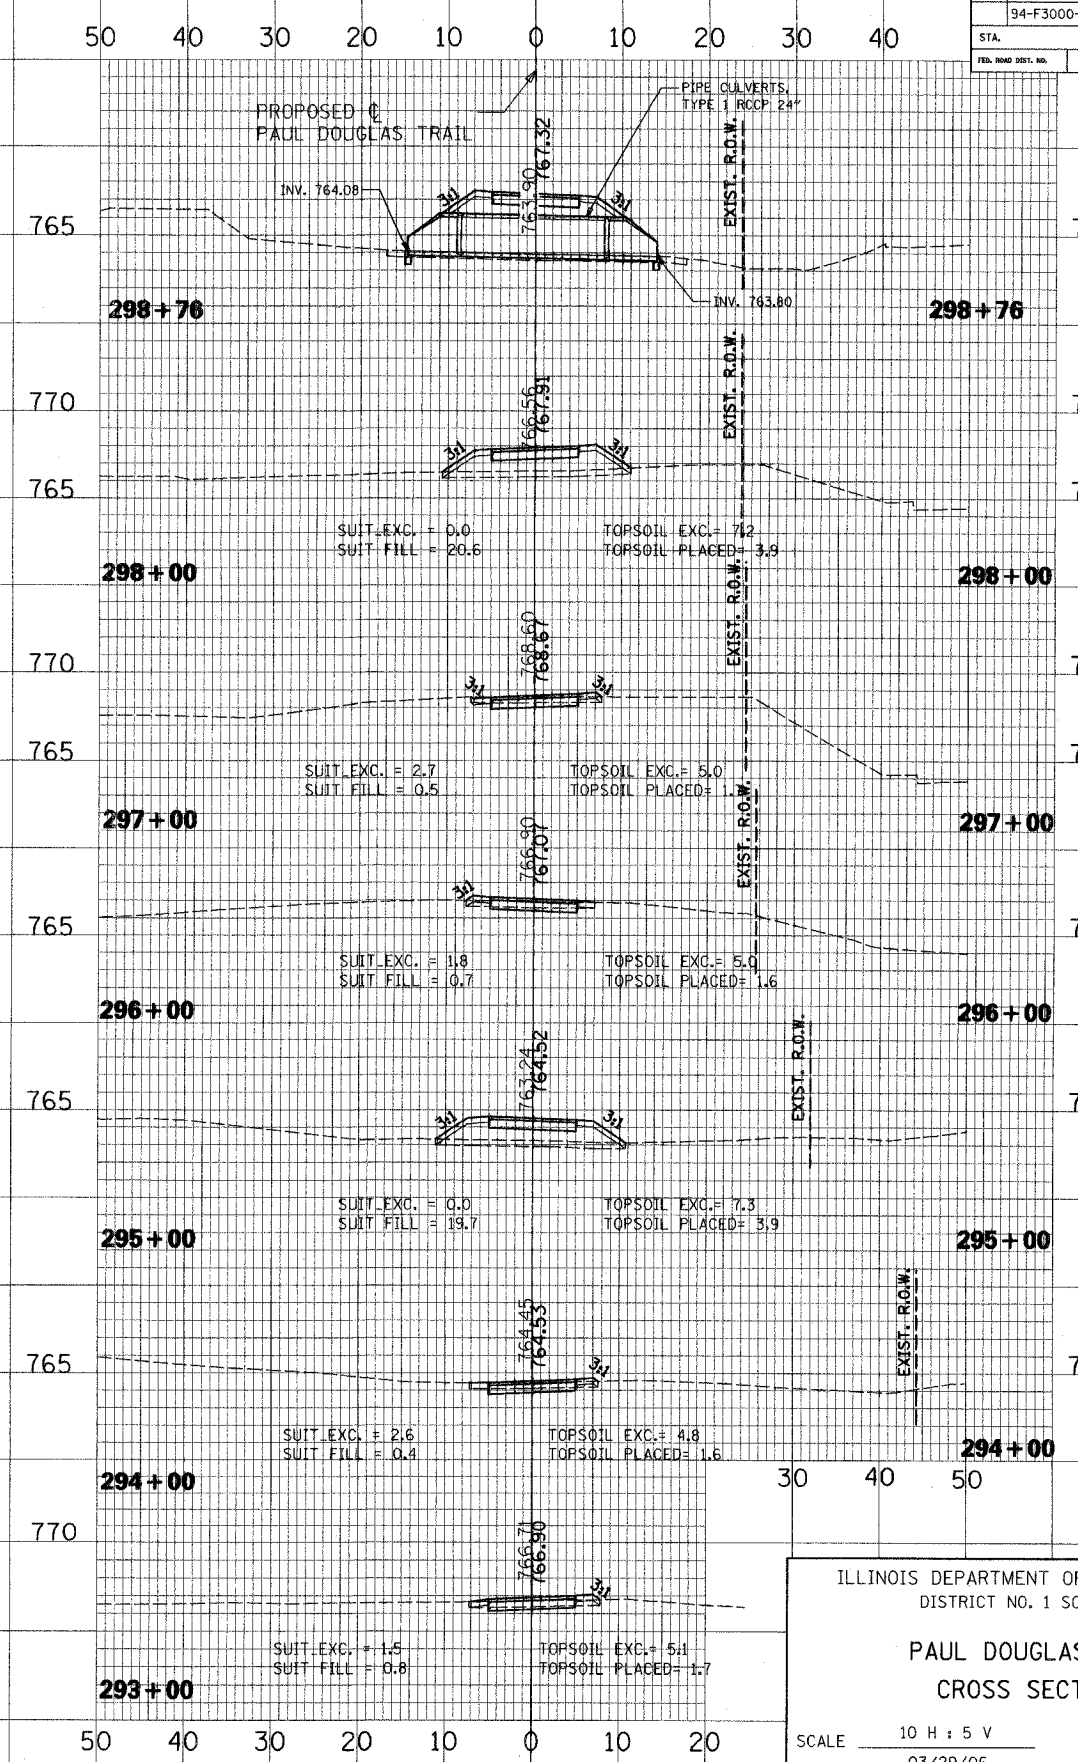


CROSS SECTION	SURVEYED	BY	DATE
	SECTION		
	NOTE BOOK		
	NO.		

CROSS SECTION	SURVEYED	BY	DATE
	SECTION		
	NOTE BOOK		
	NO.		

SECTION	COUNTY	TOTAL SHEETS	SHEET NO.
94-F3000-06-BT	COOK	105	101
STA.	TO STA.		
FED. ROAD DIST. NO.	MILEAGE	83709	STPE-D001(479)

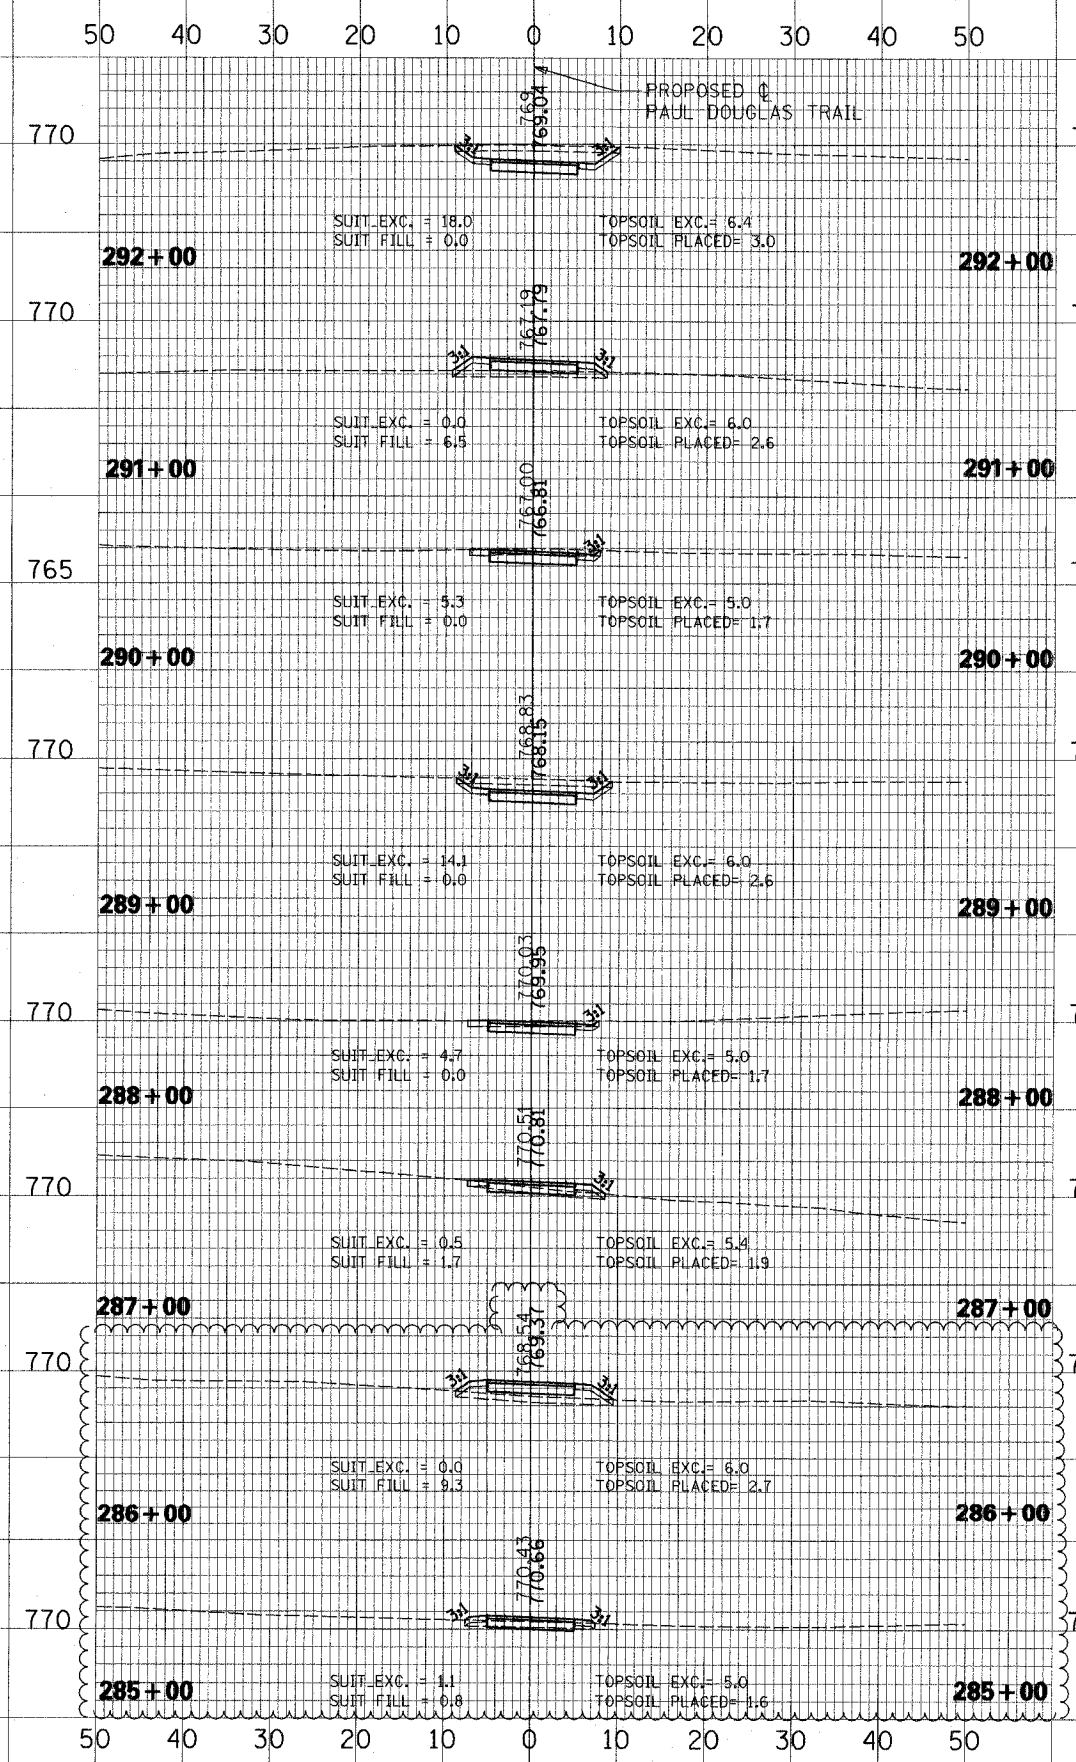

ILLINOIS DEPARTMENT OF TRANSPORTATION
DISTRICT NO. 1 SCHAUMBURG

PAUL DOUGLAS TRAIL
CROSS SECTIONS

SCALE 10 H : 5 V
DATE 03/29/06

DRAWN BY RTA
CHECKED BY SMH

revised 2/23/07