


PLOT DATE = 12/6/2005  
 FILE NAME = #FILE#  
 SCALE = #REF#  
 REFERENCE = #REF#

ORIGINAL SURVEY PLOTTED BY DATE  
 NOTE BOOK TEMPLATE  
 NO. AREAS CHECKED

FINAL SURVEY PLOTTED BY DATE  
 NOTE BOOK TEMPLATE  
 NO. AREAS CHECKED

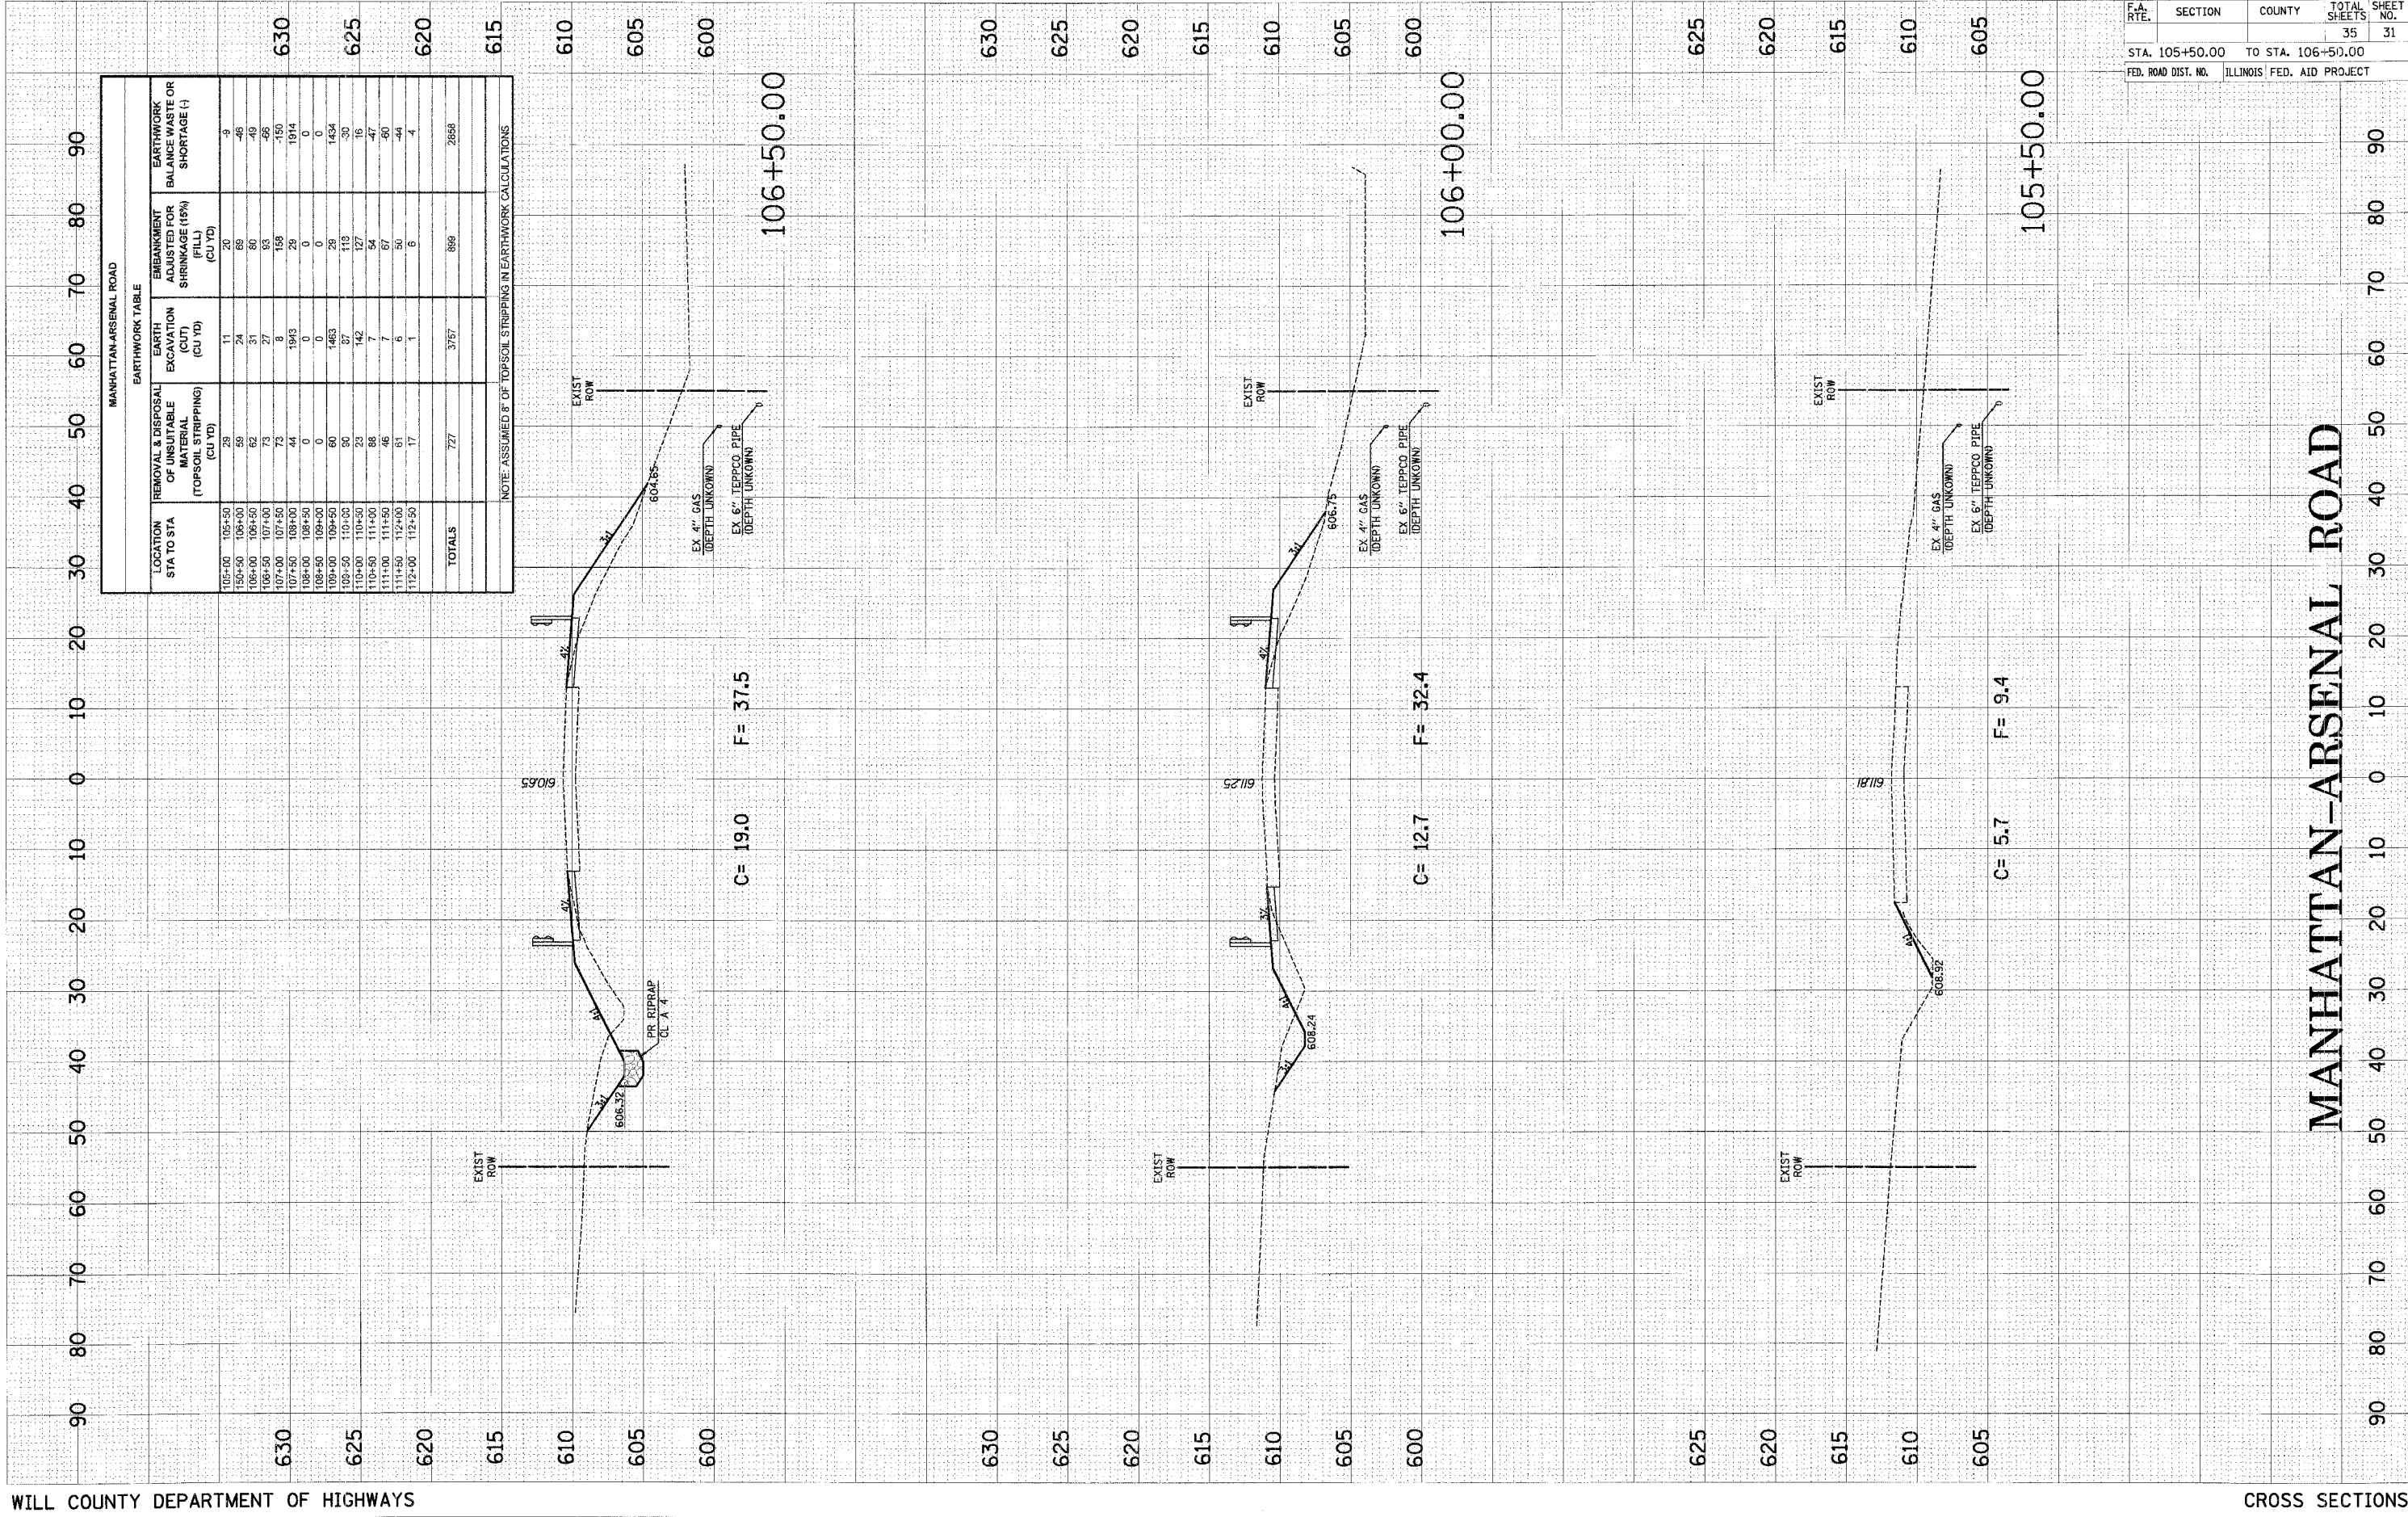

MANHATTAN-ARSENAL ROAD					
EARTHWORK TABLE					
LOCATION STA TO STA	REMOVAL & DISPOSAL OF UNSUITABLE MATERIAL (TOPSOIL STRIPPING) (CU YD)	EARTH EXCAVATION (CUT) (CU YD)	EMBANKMENT ADJUSTED FOR SHRINKAGE (15%) (FILL) (CU YD)	EARTHWORK BALANCE WASTE OR SHORTAGE (+)	
105+00 105+50	29	11	20	-9	
150+50 106+00	59	24	89	-46	
106+00 106+50	62	31	80	-49	
106+50 107+00	73	27	93	-66	
107+00 107+50	44	8	158	-150	
107+50 108+00	0	1943	29	1914	
108+00 108+50	0	0	0	0	
108+50 109+00	0	0	0	0	
109+00 109+50	60	1463	29	1434	
110+00 110+50	90	87	119	-30	
110+50 110+50	23	142	127	16	
110+50 111+00	88	7	54	-47	
111+00 111+50	46	7	67	-60	
111+50 112+00	61	6	50	-44	
112+00 112+50	17	1	6	4	
<b>TOTALS</b>	<b>727</b>	<b>3757</b>	<b>866</b>	<b>2658</b>	

NOTE: ASSUMED 8' OF TOPSOIL STRIPPING IN EARTHWORK CALCULATIONS

F.A. RTE.	SECTION	COUNTY	TOTAL SHEETS	SHEET NO.
			35	31
STA. 105+50.00		TO STA. 106+50.00		
FED. ROAD DIST. NO.		ILLINOIS FED. AID PROJECT		

MANHATTAN-ARSENAL ROAD