


PLOT DATE = 12/16/2006  
 FILE NAME = #FILEL\*  
 PLOT SCALE = #REF\*  
 REFERENCE = #REF\*

ORIGINAL SURVEY NO. \_\_\_\_\_  
 SURVEYED BY \_\_\_\_\_  
 DATE \_\_\_\_\_  
 NOTE BOOK NO. \_\_\_\_\_  
 TEMPLATE AREAS CHECKED \_\_\_\_\_

FINAL SURVEY NO. \_\_\_\_\_  
 SURVEYED BY \_\_\_\_\_  
 DATE \_\_\_\_\_  
 NOTE BOOK NO. \_\_\_\_\_  
 TEMPLATE AREAS CHECKED \_\_\_\_\_

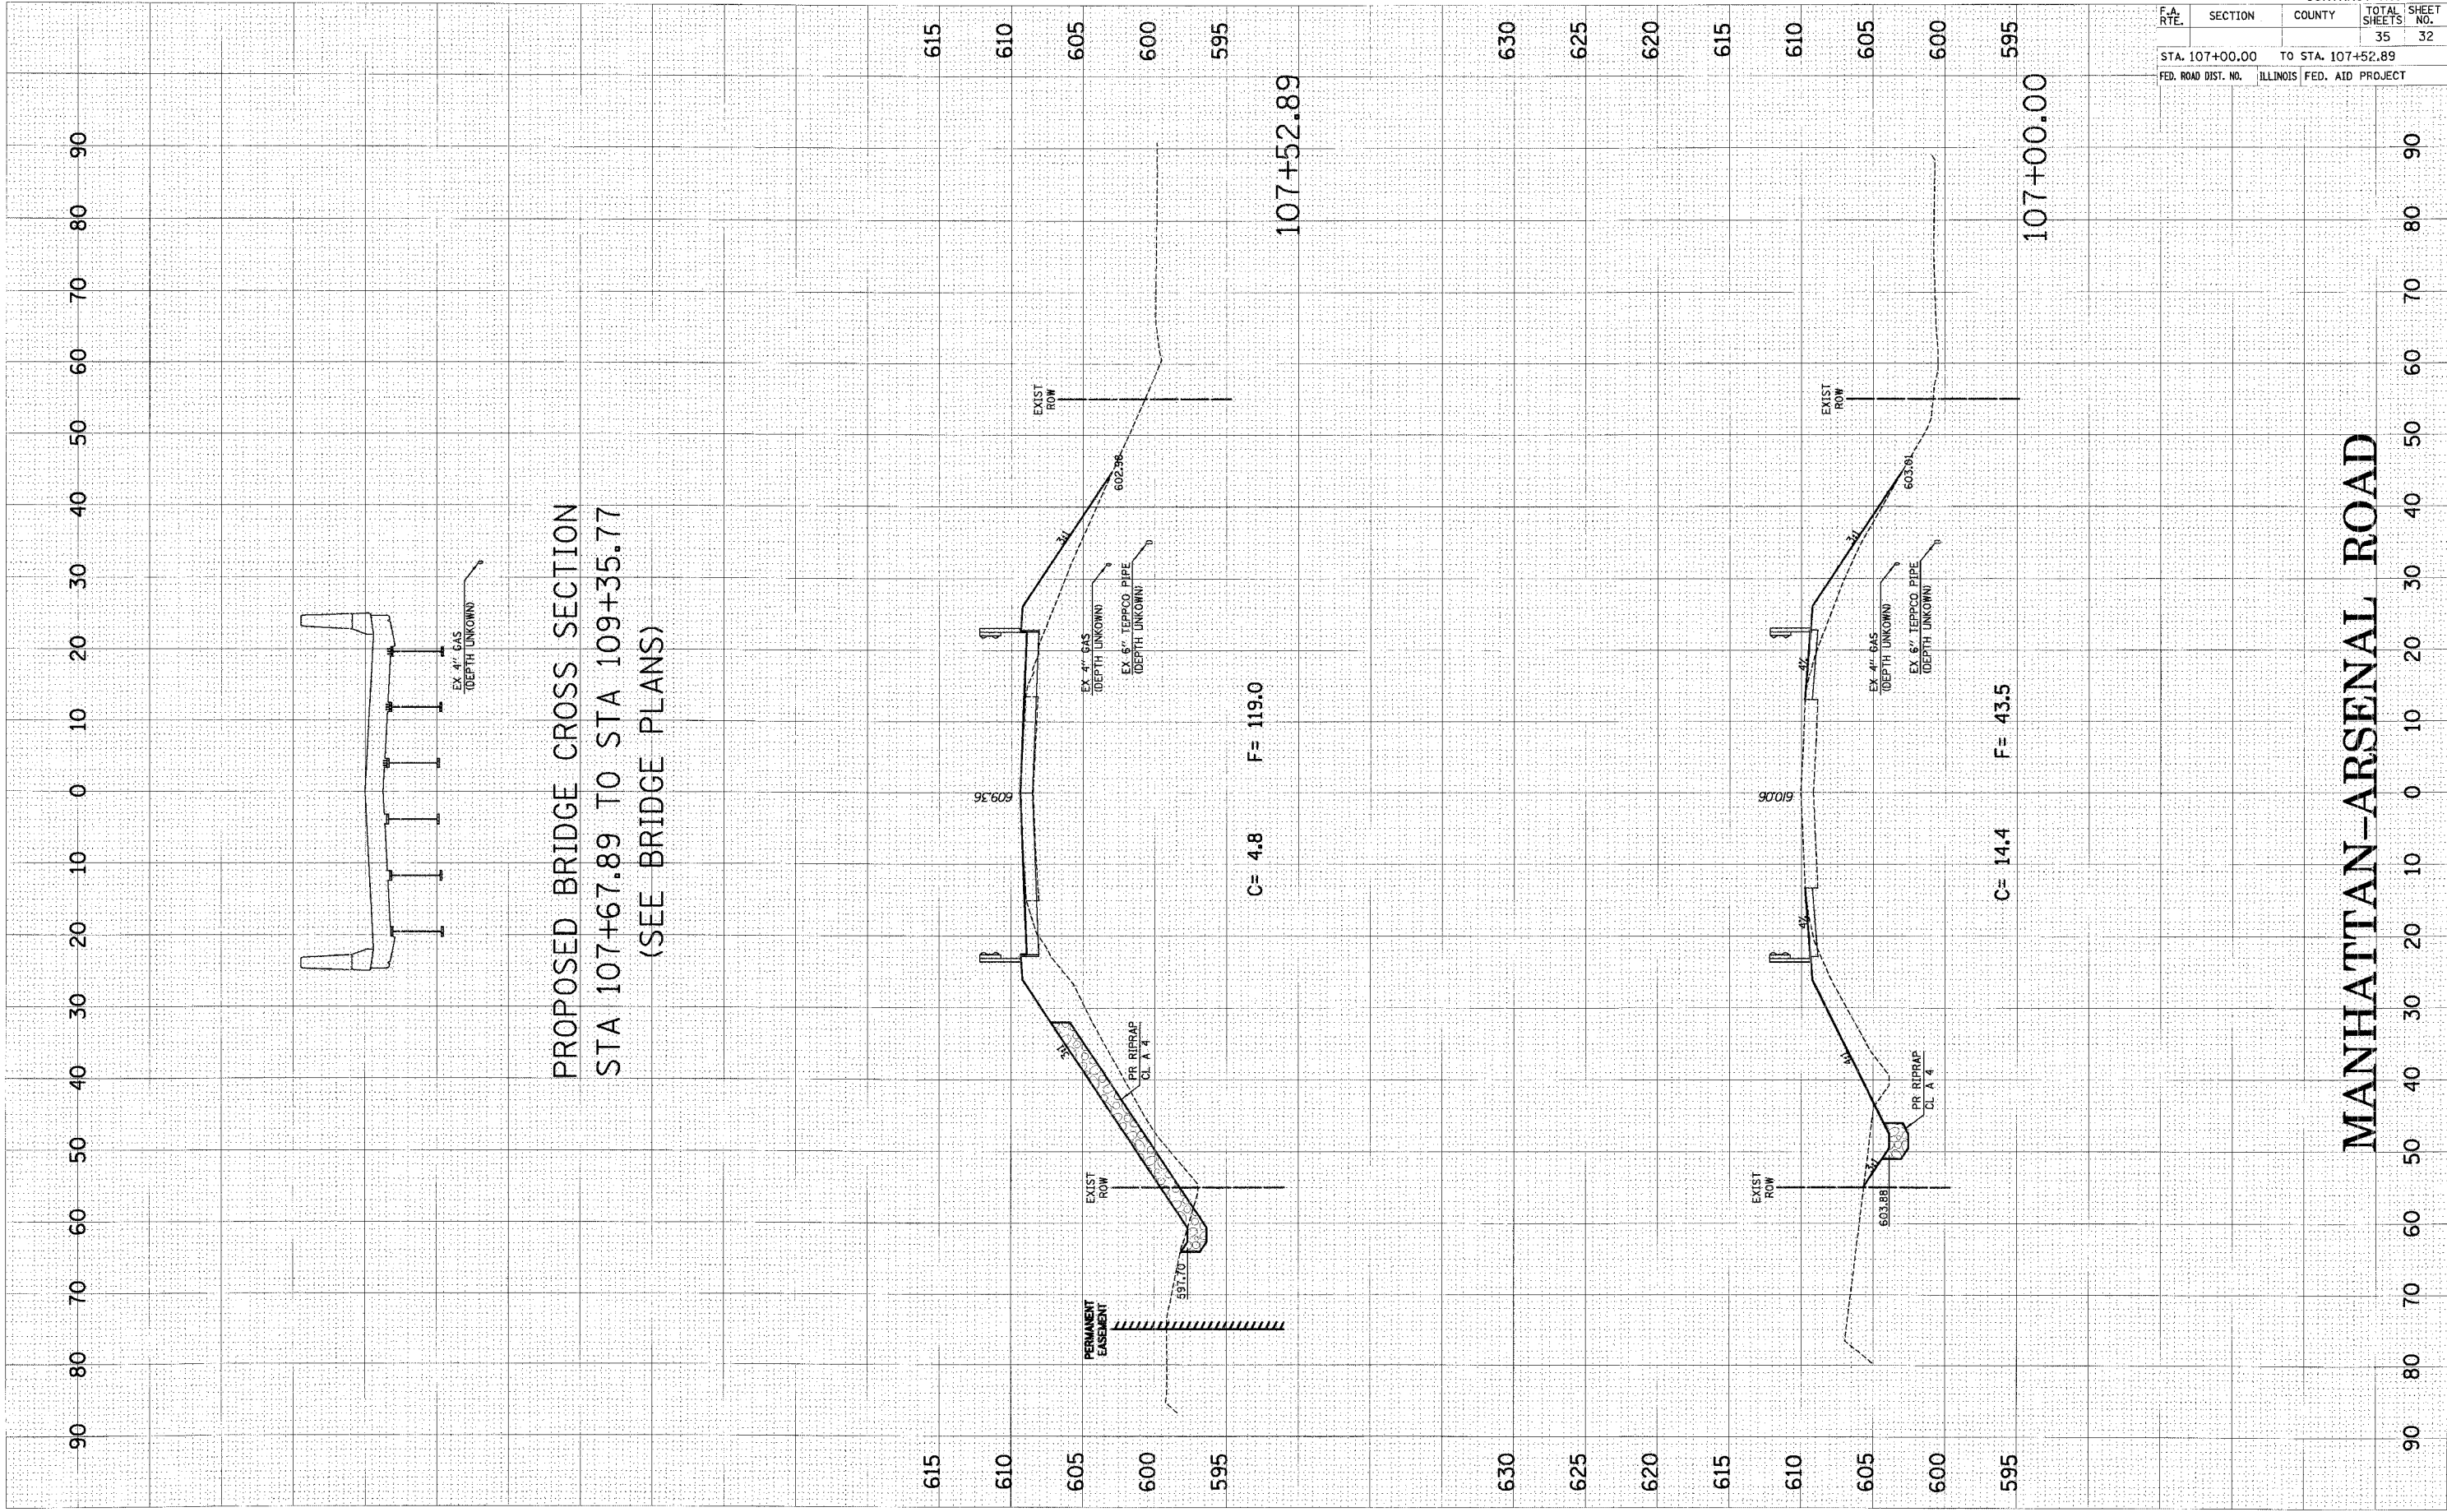

F.A. RTE.	SECTION	COUNTY	TOTAL SHEETS	SHEET NO.
			35	32
STA. 107+00.00 TO STA. 107+52.89				
FED. ROAD DIST. NO. ILLINOIS			FED. AID PROJECT	

**MANHATTAN-ARSENAL ROAD**