


PLOT DATE = 12/16/2006
 FILE NAME = #FILEL*
 PLOT SCALE = #REF*
 REFERENCE = #REF*

ORIGINAL SURVEY
 SURVEY NO. 111
 DATE 12/16/2006
 BY [Signature]
 CHECKED [Signature]

FINAL SURVEY
 SURVEY NO. 111
 DATE 12/16/2006
 BY [Signature]
 CHECKED [Signature]

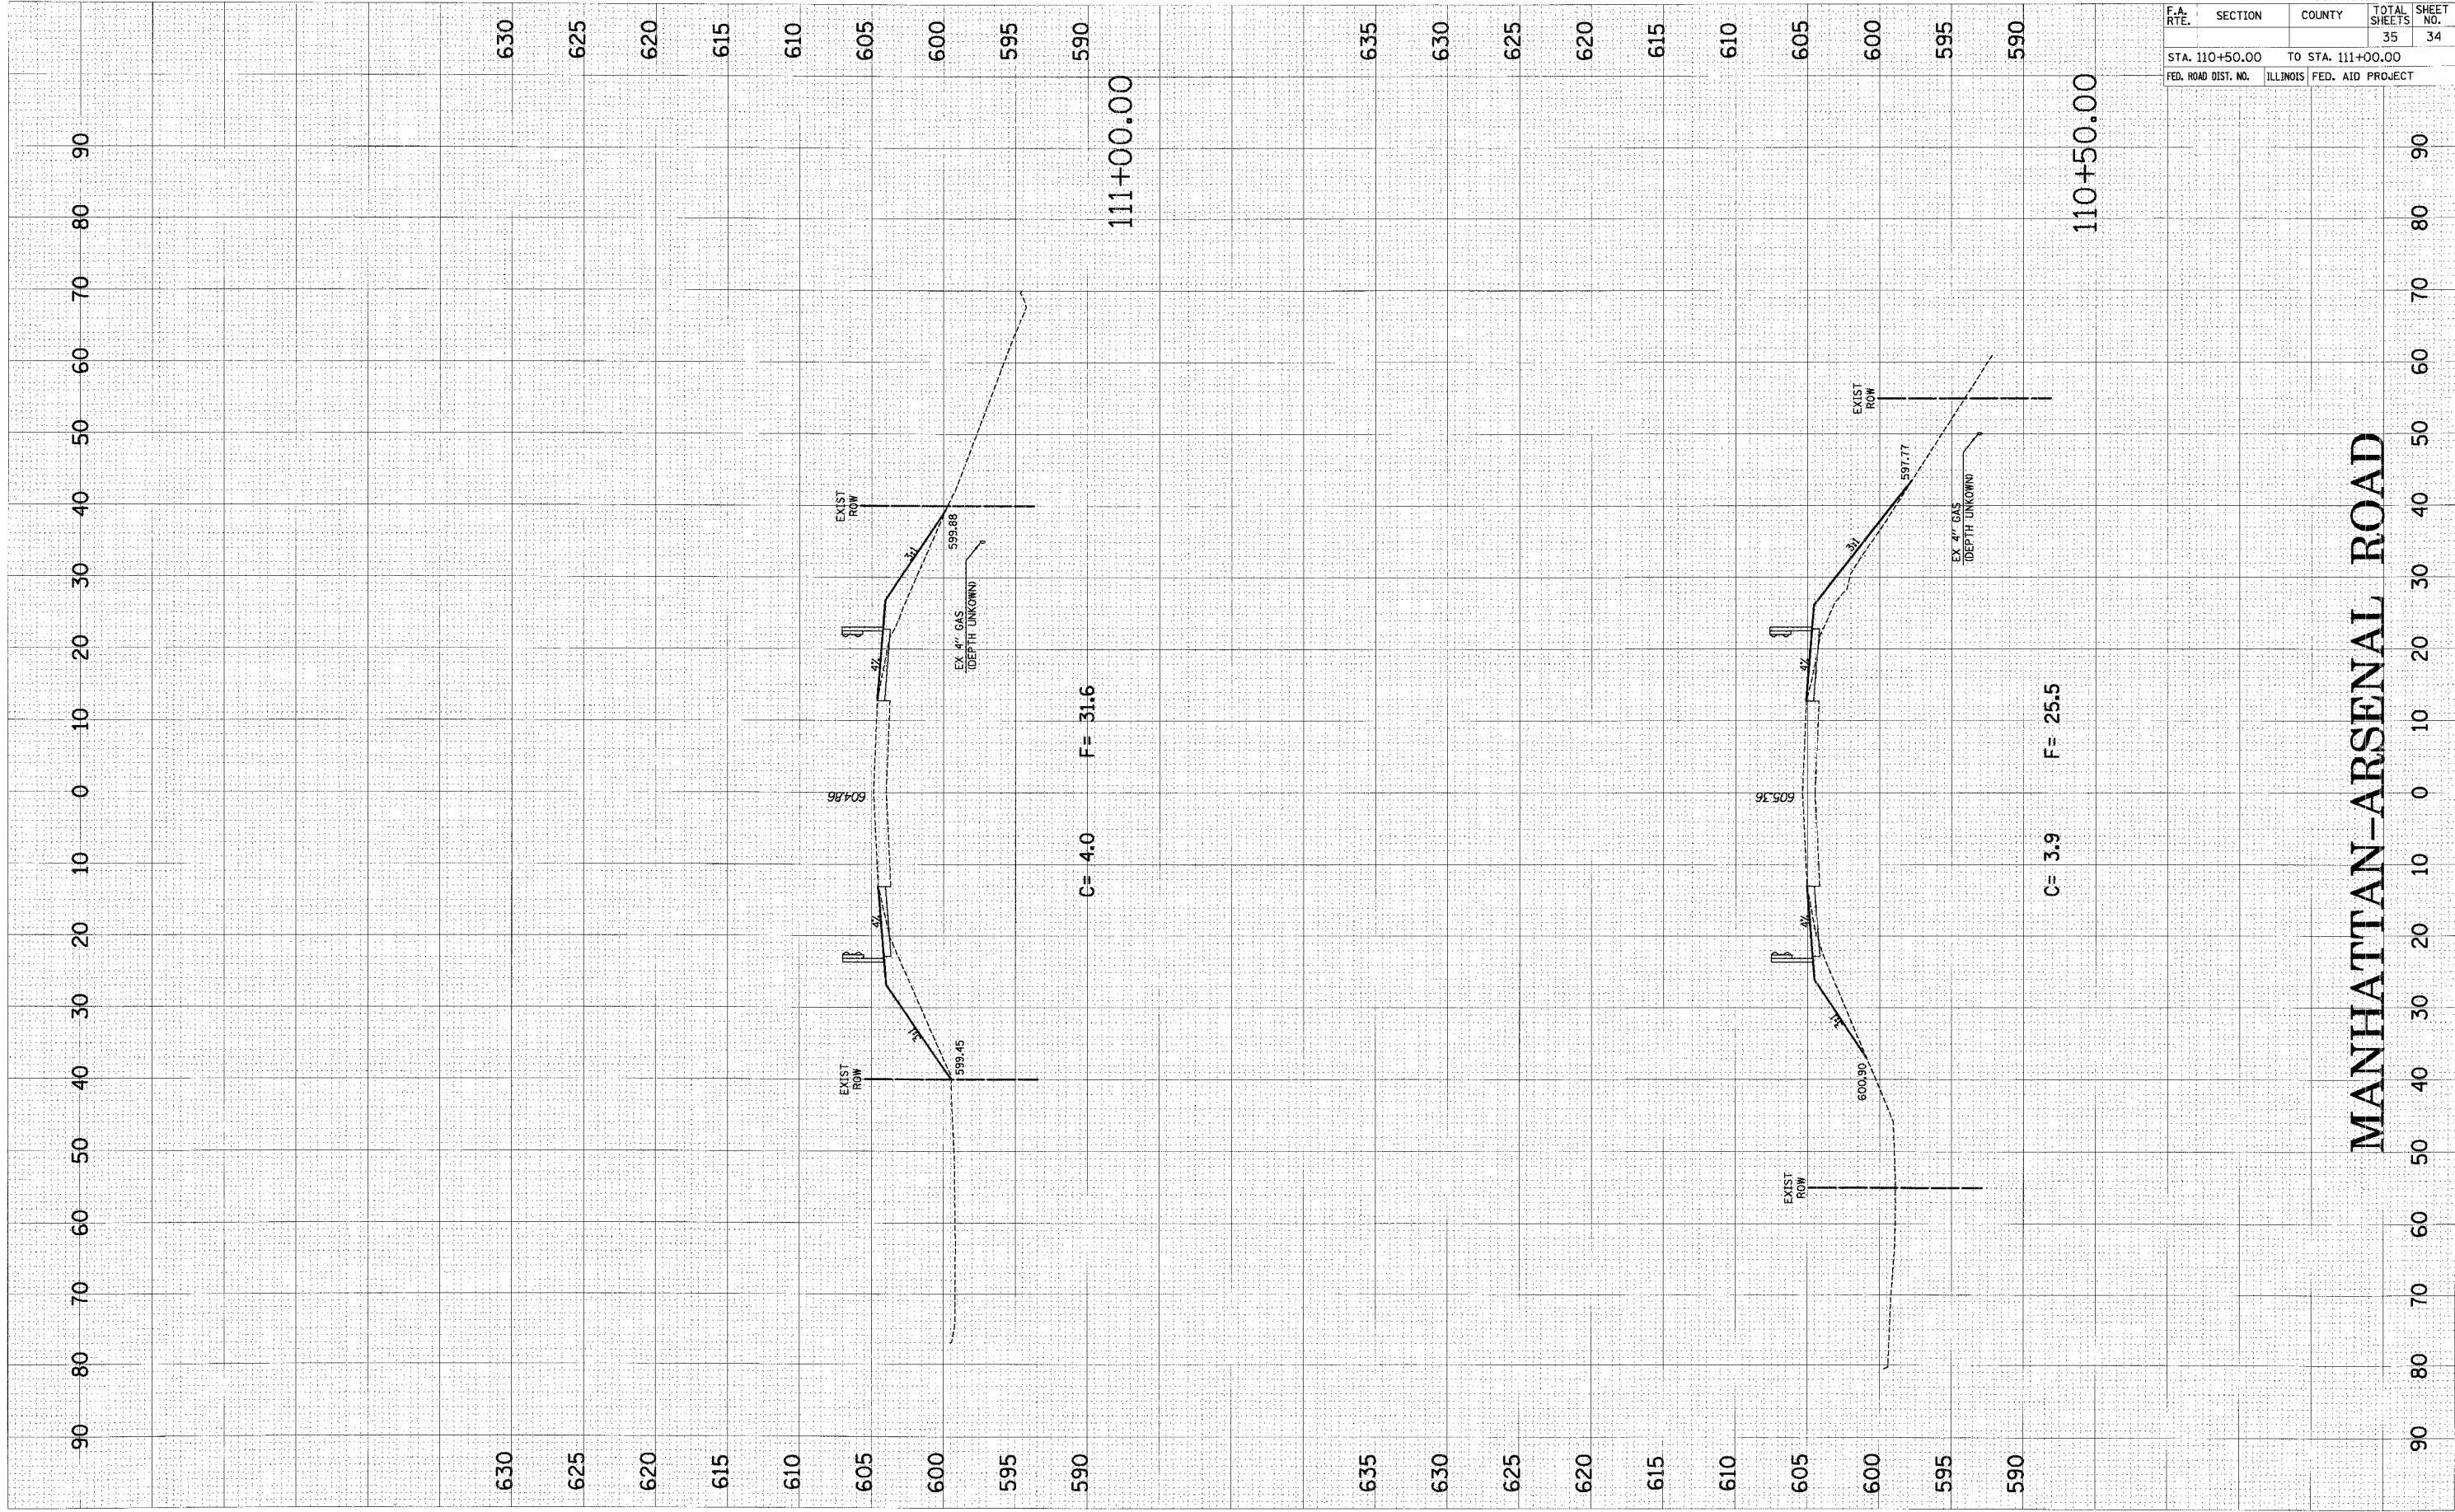

CONTRACT NO. 83985			
F.A. RTE.	SECTION	COUNTY	TOTAL SHEETS
			35
			SHEET NO. 34
STA. 110+50.00		TO STA. 111+00.00	
FED. ROAD DIST. NO.	ILLINOIS	FED. AID PROJECT	

MANHATTAN-ARSENAL ROAD