


PLOT DATE = 12/6/2006  
 FILE NAME = #FILEL#  
 PLOT SCALE = #REF#

ORIGINAL SURVEY BY DATE  
 SURVEY NO. BY DATE  
 NOTE BOOK NO. BY DATE  
 TEMPLATE NO. BY DATE  
 ARFAS CHECKED

FINAL SURVEY BY DATE  
 SURVEY NO. BY DATE  
 NOTE BOOK NO. BY DATE  
 TEMPLATE NO. BY DATE  
 ARFAS CHECKED

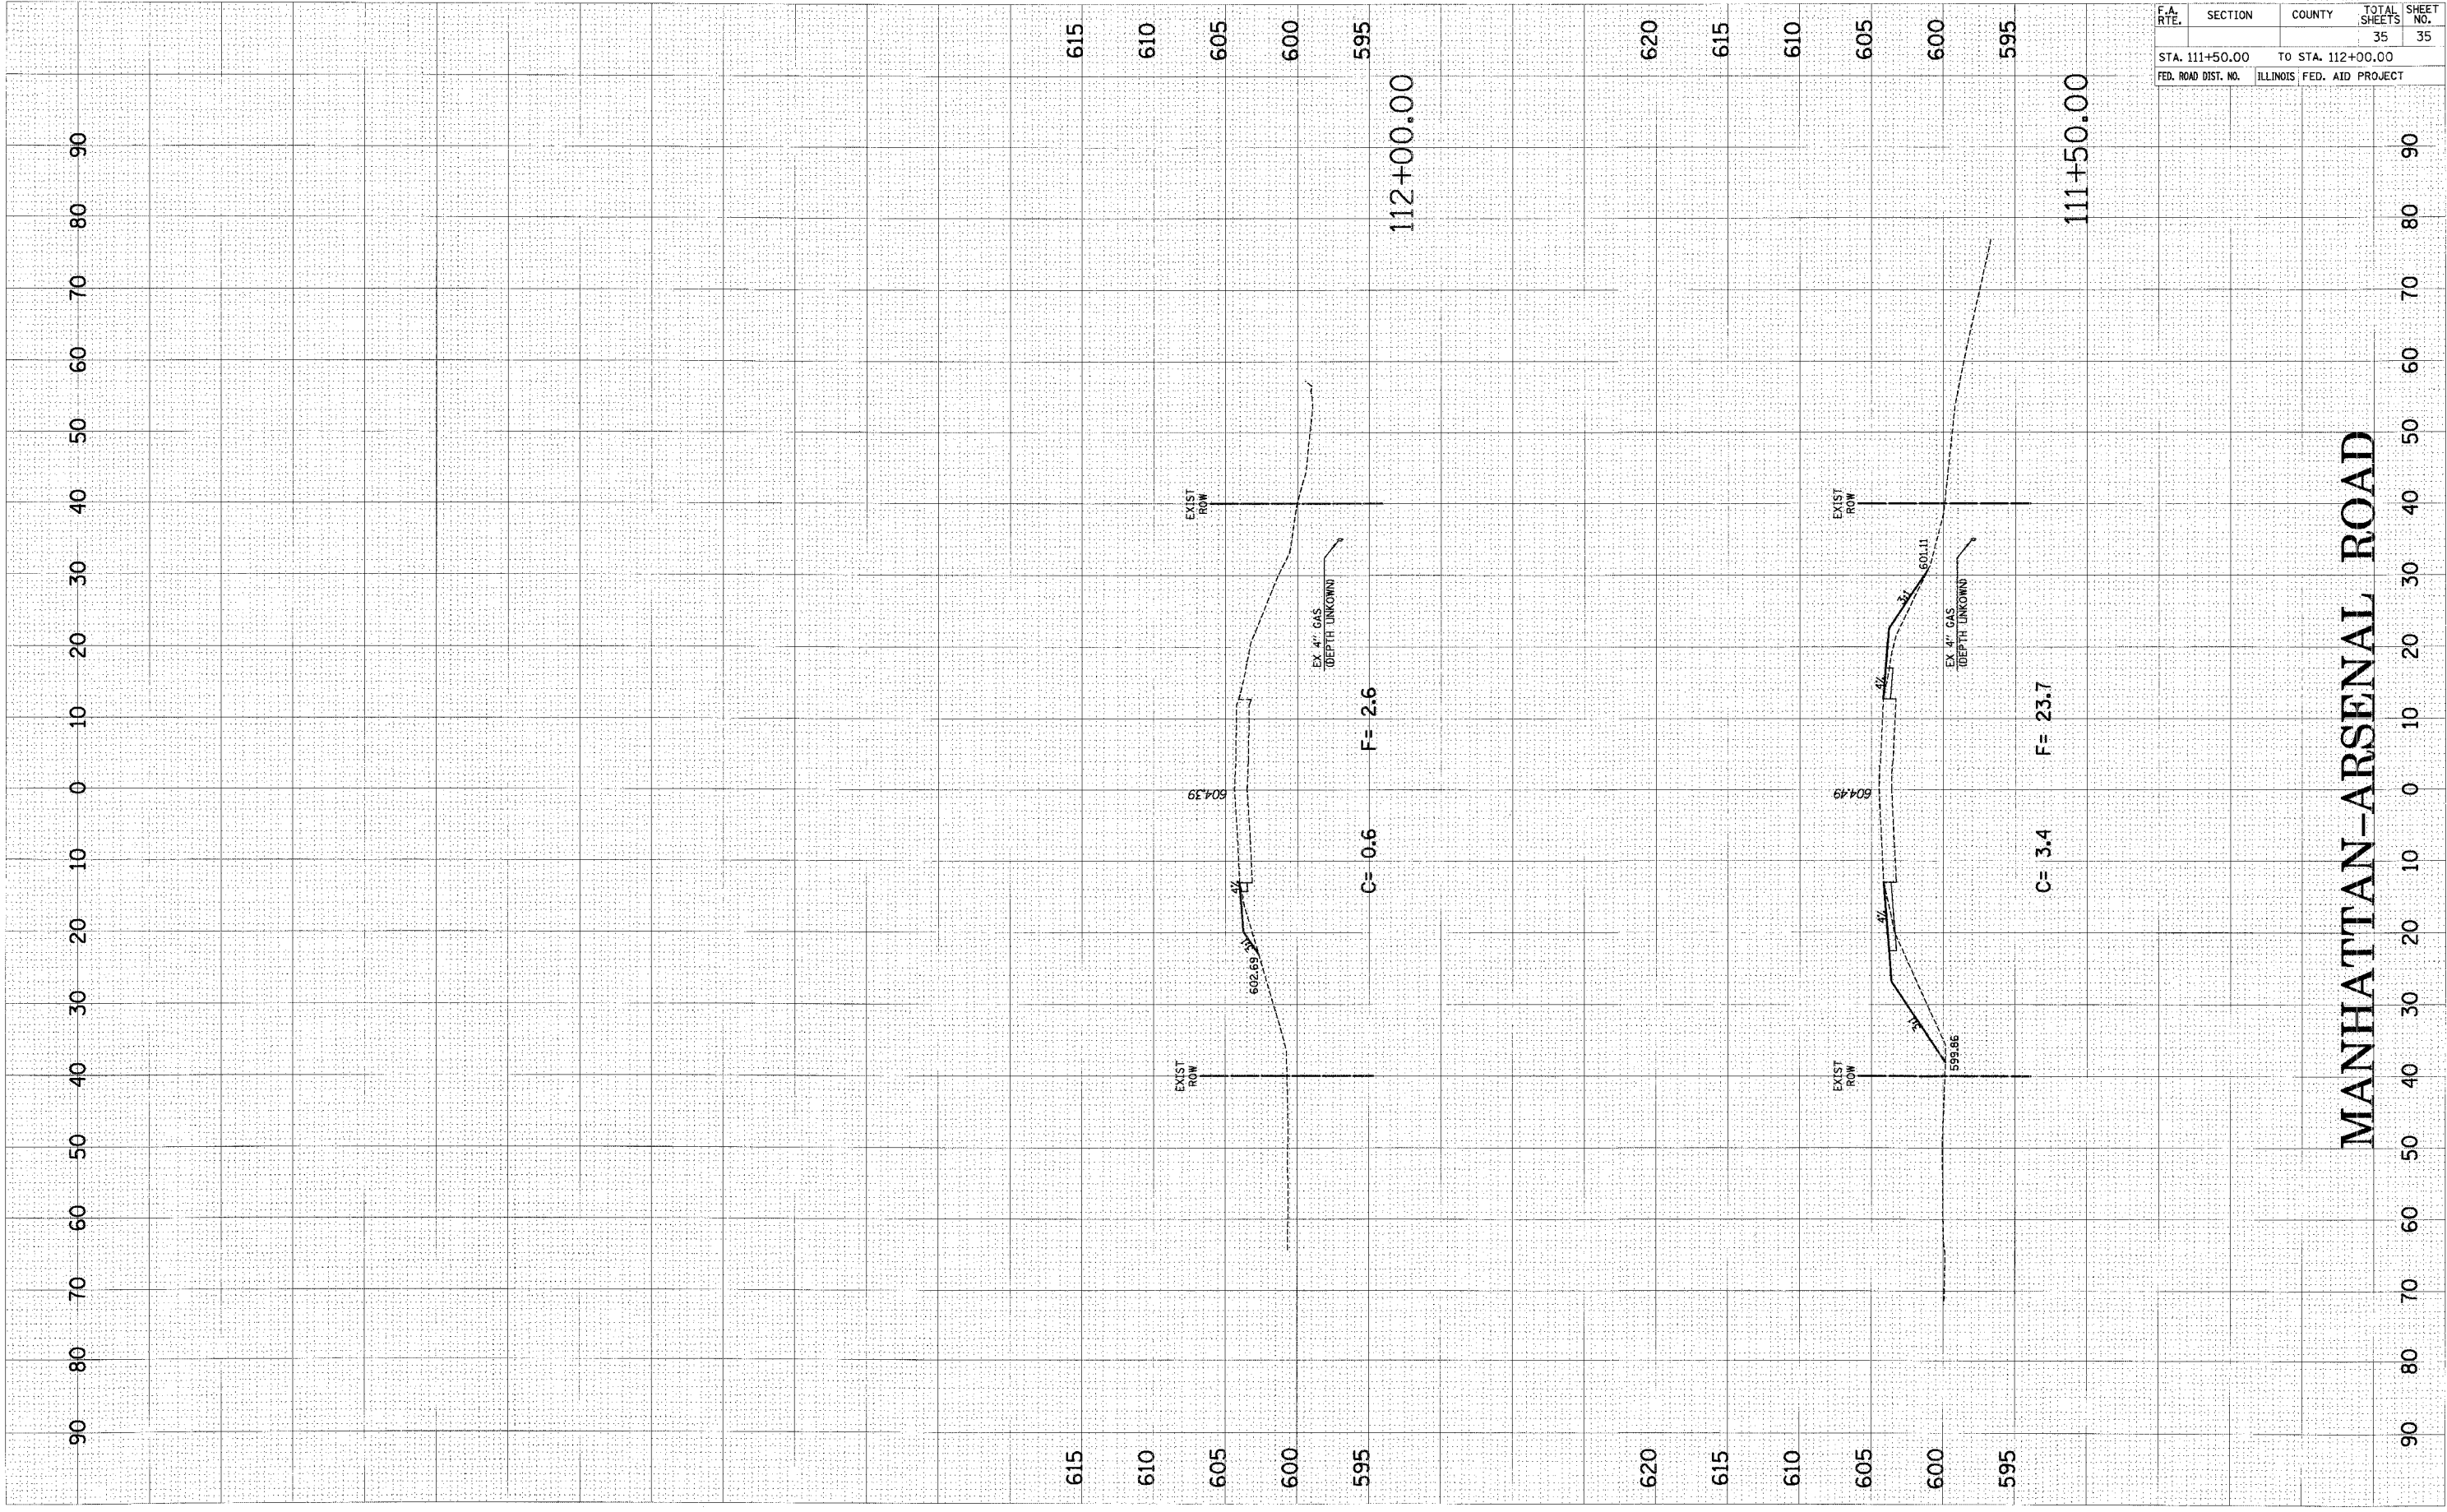

F.A. RTE.	SECTION	COUNTY	TOTAL SHEETS	SHEET NO.
			35	35
STA. 111+50.00		TO STA. 112+00.00		
FED. ROAD DIST. NO.		ILLINOIS FED. AID PROJECT		

MANHATTAN-ARSENAL ROAD