
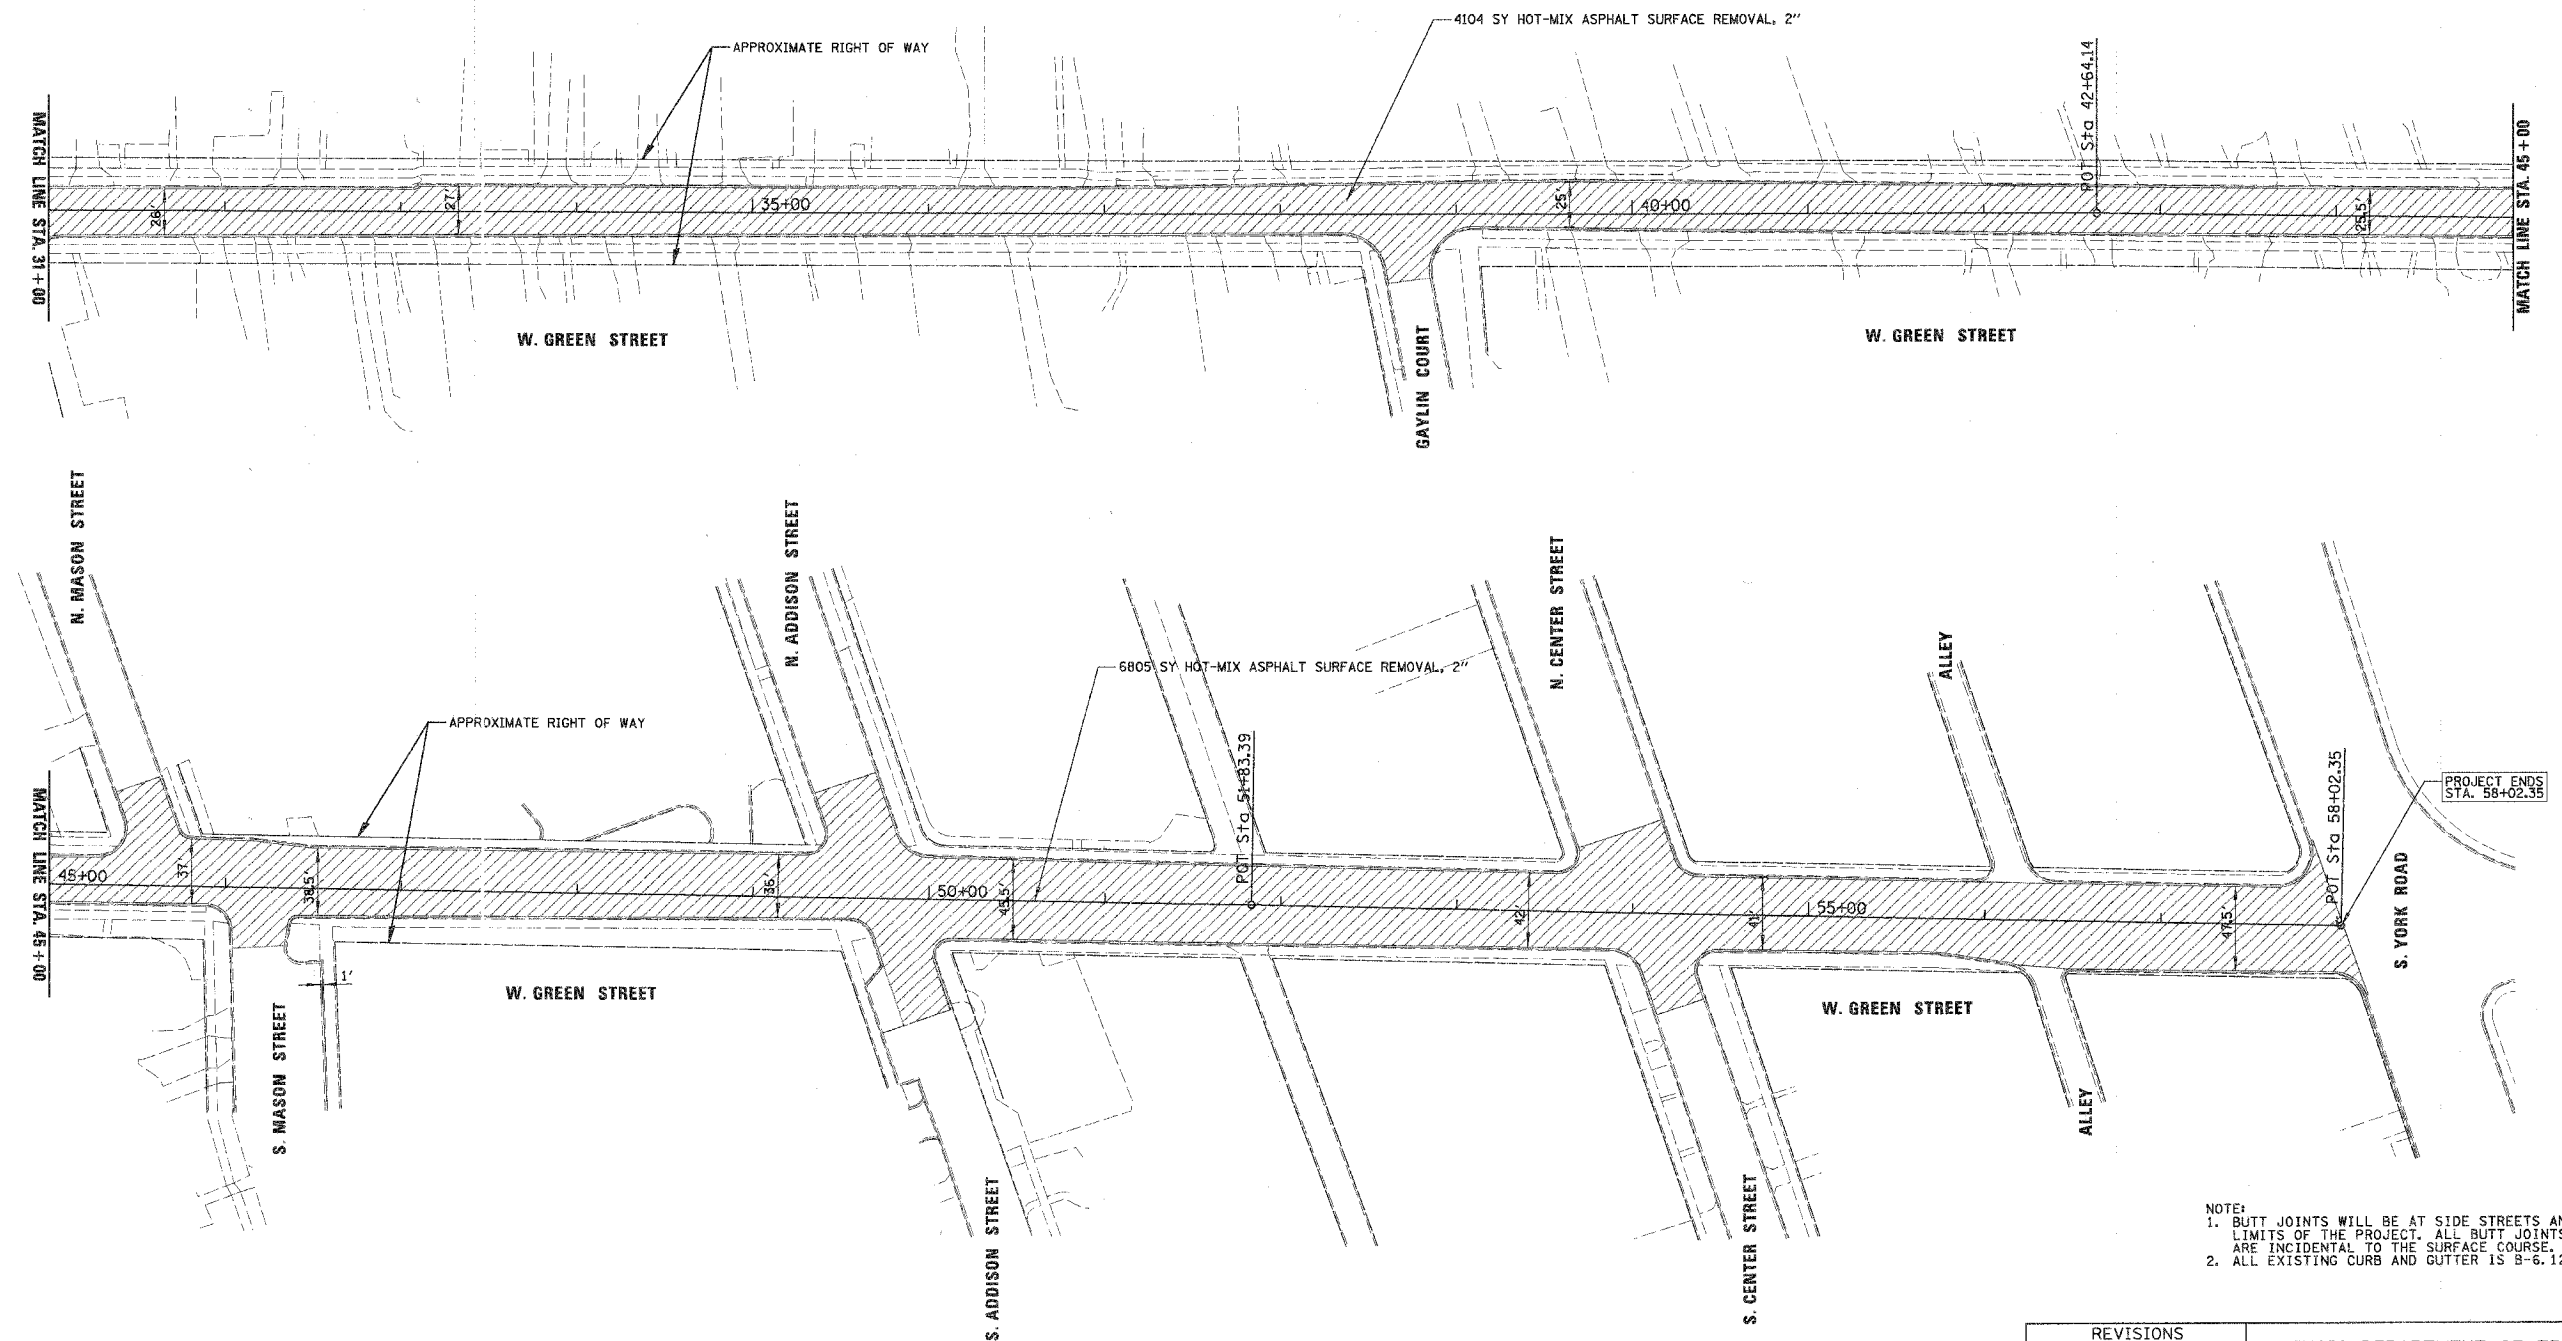


DATE: _____
 BY: _____
 CHECKED: _____
 DATE: _____
 PROJECT: _____
 SHEETS CHECKED: _____
 STRUCTURE: _____
 NOTES: _____
 NO. _____
CRISTOPHER B. BURKE ENGINEERING LTD.
 9575 West Higgins Road, Suite 600
 Rosemont, Illinois 60018
 (847) 823-0500
CB
 DATE: _____
 BY: _____
 CHECKED: _____
 DATE: _____
 PROJECT: _____
 SHEETS CHECKED: _____
 STRUCTURE: _____
 NOTES: _____
 NO. _____

F.A. RTE.	SECTION	COUNTY	TOTAL SHEETS	SHEET NO.
-	06-00084-00-RS	DUPAGE	14	7
STA. 31+00.00		TO STA. 58+02.35		
FED. ROAD DIST. NO.		ILLINOIS FED. AID PROJECT		
CONTRACT NO. 83887				

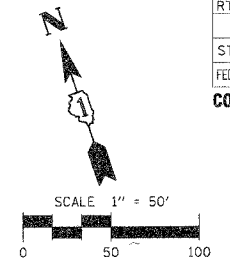

- NOTE:
- BUTT JOINTS WILL BE AT SIDE STREETS AND AT LIMITS OF THE PROJECT. ALL BUTT JOINTS ARE INCIDENTAL TO THE SURFACE COURSE.
 - ALL EXISTING CURB AND GUTTER IS 8-6.12.

LEGEND

	HOT-MIX ASPHALT SURFACE REMOVAL, 2"
--	-------------------------------------

REVISIONS	
NAME	DATE

ILLINOIS DEPARTMENT OF TRANSPORTATION
GREEN STREET
 EXISTING CONDITIONS
 AND REMOVAL PLAN
 SCALE 1"=50'
 DATE 11/13/2006
 DRAWN BY JCR
 CHECKED BY LMF