


F.A. RTE.	SECTION	COUNTY	TOTAL SHEETS	SHEET NO.
-	D6-00084-00-RS	DUPAGE	14	8
STA. 10+00.00		TO STA. 22+05.46		
FED. ROAD DIST. NO.		ILLINOIS FED. AID PROJECT		


CONTRACT NO. 83887

- LEGEND**
- ① THERMOPLASTIC PAVEMENT MARKING - LETTERS AND SYMBOLS
 - ② THERMOPLASTIC PAVEMENT MARKINGS - LINE 4" (WHITE)
 - ③ THERMOPLASTIC PAVEMENT MARKINGS - LINE 6" (WHITE)
 - ④ THERMOPLASTIC PAVEMENT MARKINGS - LINE 4" (YELLOW)
 - ⑤ THERMOPLASTIC PAVEMENT MARKINGS - LINE 8" (WHITE)
 - ⑥ THERMOPLASTIC PAVEMENT MARKINGS - LINE 12" (WHITE)
 - ⑦ THERMOPLASTIC PAVEMENT MARKINGS - LINE 24" (WHITE)
 - ⑧ THERMOPLASTIC PAVEMENT MARKINGS - LINE 12" (YELLOW)

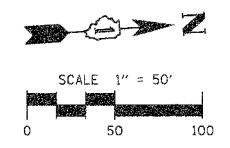

PROFILE
 NO. 100
 DATE
 BY
 SURVEYED
 GRADINGS CHECKED
 STAKE PLACEMENT NOTATION CHECKED
 NO. 100
 DATE
 BY
 PLAN
 NO. 100
 DATE
 BY
 SURVEYED
 ALIGNMENT CHECKED
 ROAD FILE NAME

CHRISTOPHER B. BURKE ENGINEERING LTD.
 9575 West Higgins Road, Suite 600
 Rosemont, Illinois 60018
 (847) 823-0800

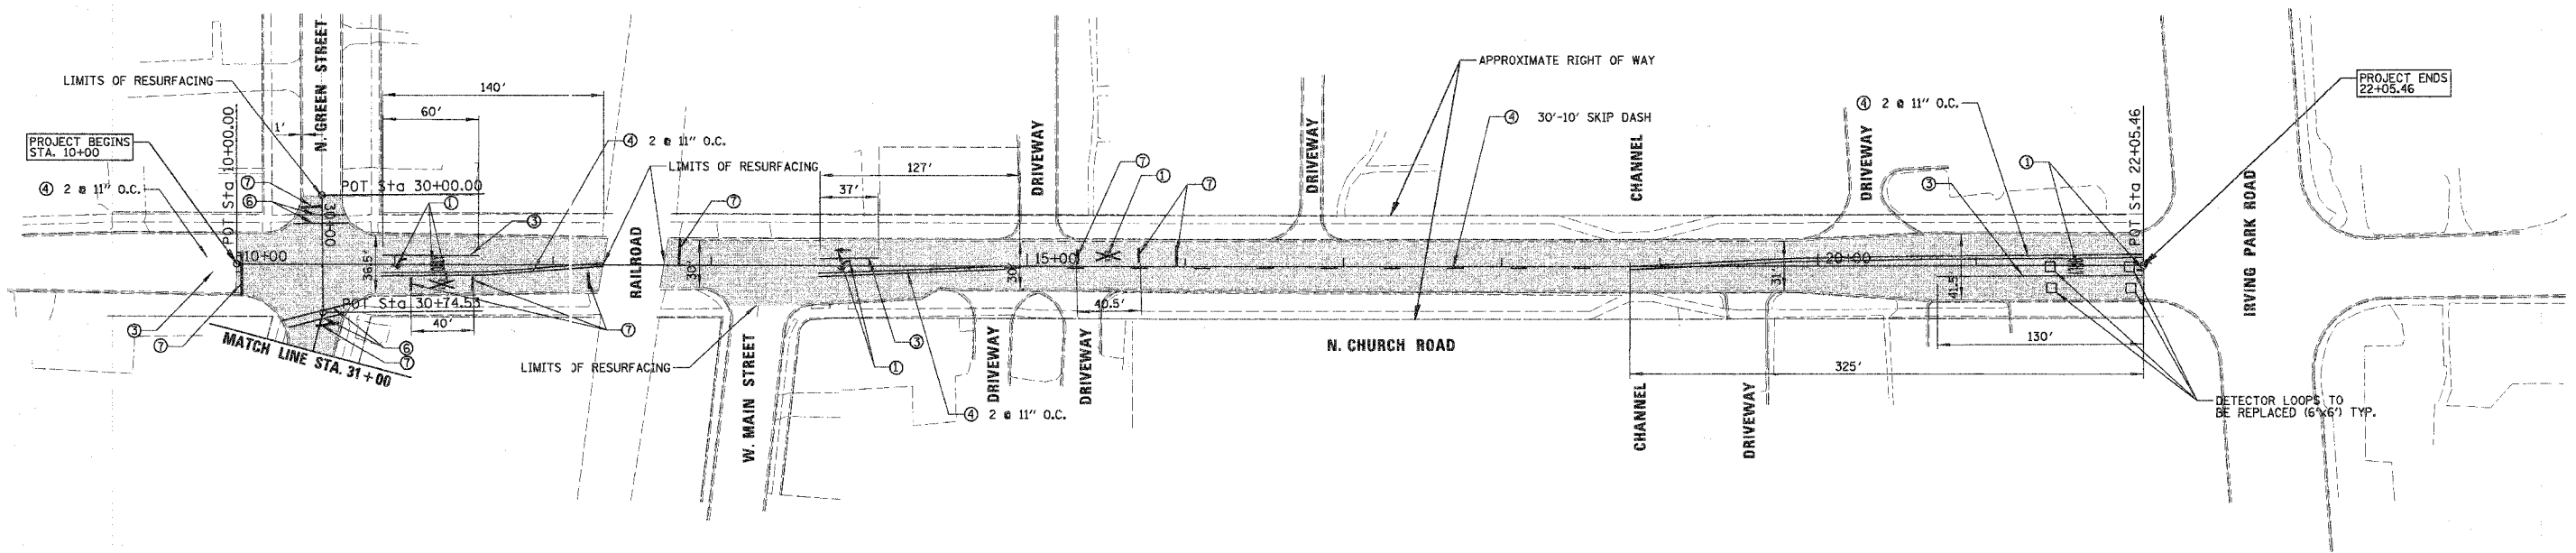

- LEGEND**
- LEVELING BINDER (MACHINE METHOD), N50 - 3/4" (MIN.)
 - HOT-MIX ASPHALT SURFACE COURSE, MIX "D", N50 - 1 1/2 "

REVISIONS	
NAME	DATE

ILLINOIS DEPARTMENT OF TRANSPORTATION

CHURCH ROAD
PROPOSED PLAN

SCALE 1"=50'
DATE 11/10/2006

DRAWN BY JCR
CHECKED BY LMF