


F.A.U. RTE.	SECTION	COUNTY	TOTAL SHEETS	SHEET NO.
	06-00051-00-MS	COOK/DUPAGE	14	8
STA.		TO STA.		
FED. ROAD DIST. NO. 7		ILLINOIS	FED. AID PROJECT M-80031658	



SCHEDULE OF QUANTITIES


SIDEWALK REMOVAL	187 SQ FT
P.C.C. SIDEWALK, 5 INCH, SPECIAL	1078 SQ FT
PROTECTIVE COAT	131 SQ YD
CONCRETE PAVERS	254 SQ FT
BUS SHELTER	1 EACH
TRASH RECEPTACLES	1 EACH
FURNISH AND PLACE TOPSOIL, 4"	348 SQ YD
SODDING, SALT TOLERANT	348 SQ YD
FERTILIZER NUTRIENT	5 POUND
INLET FILTERS	1 EACH

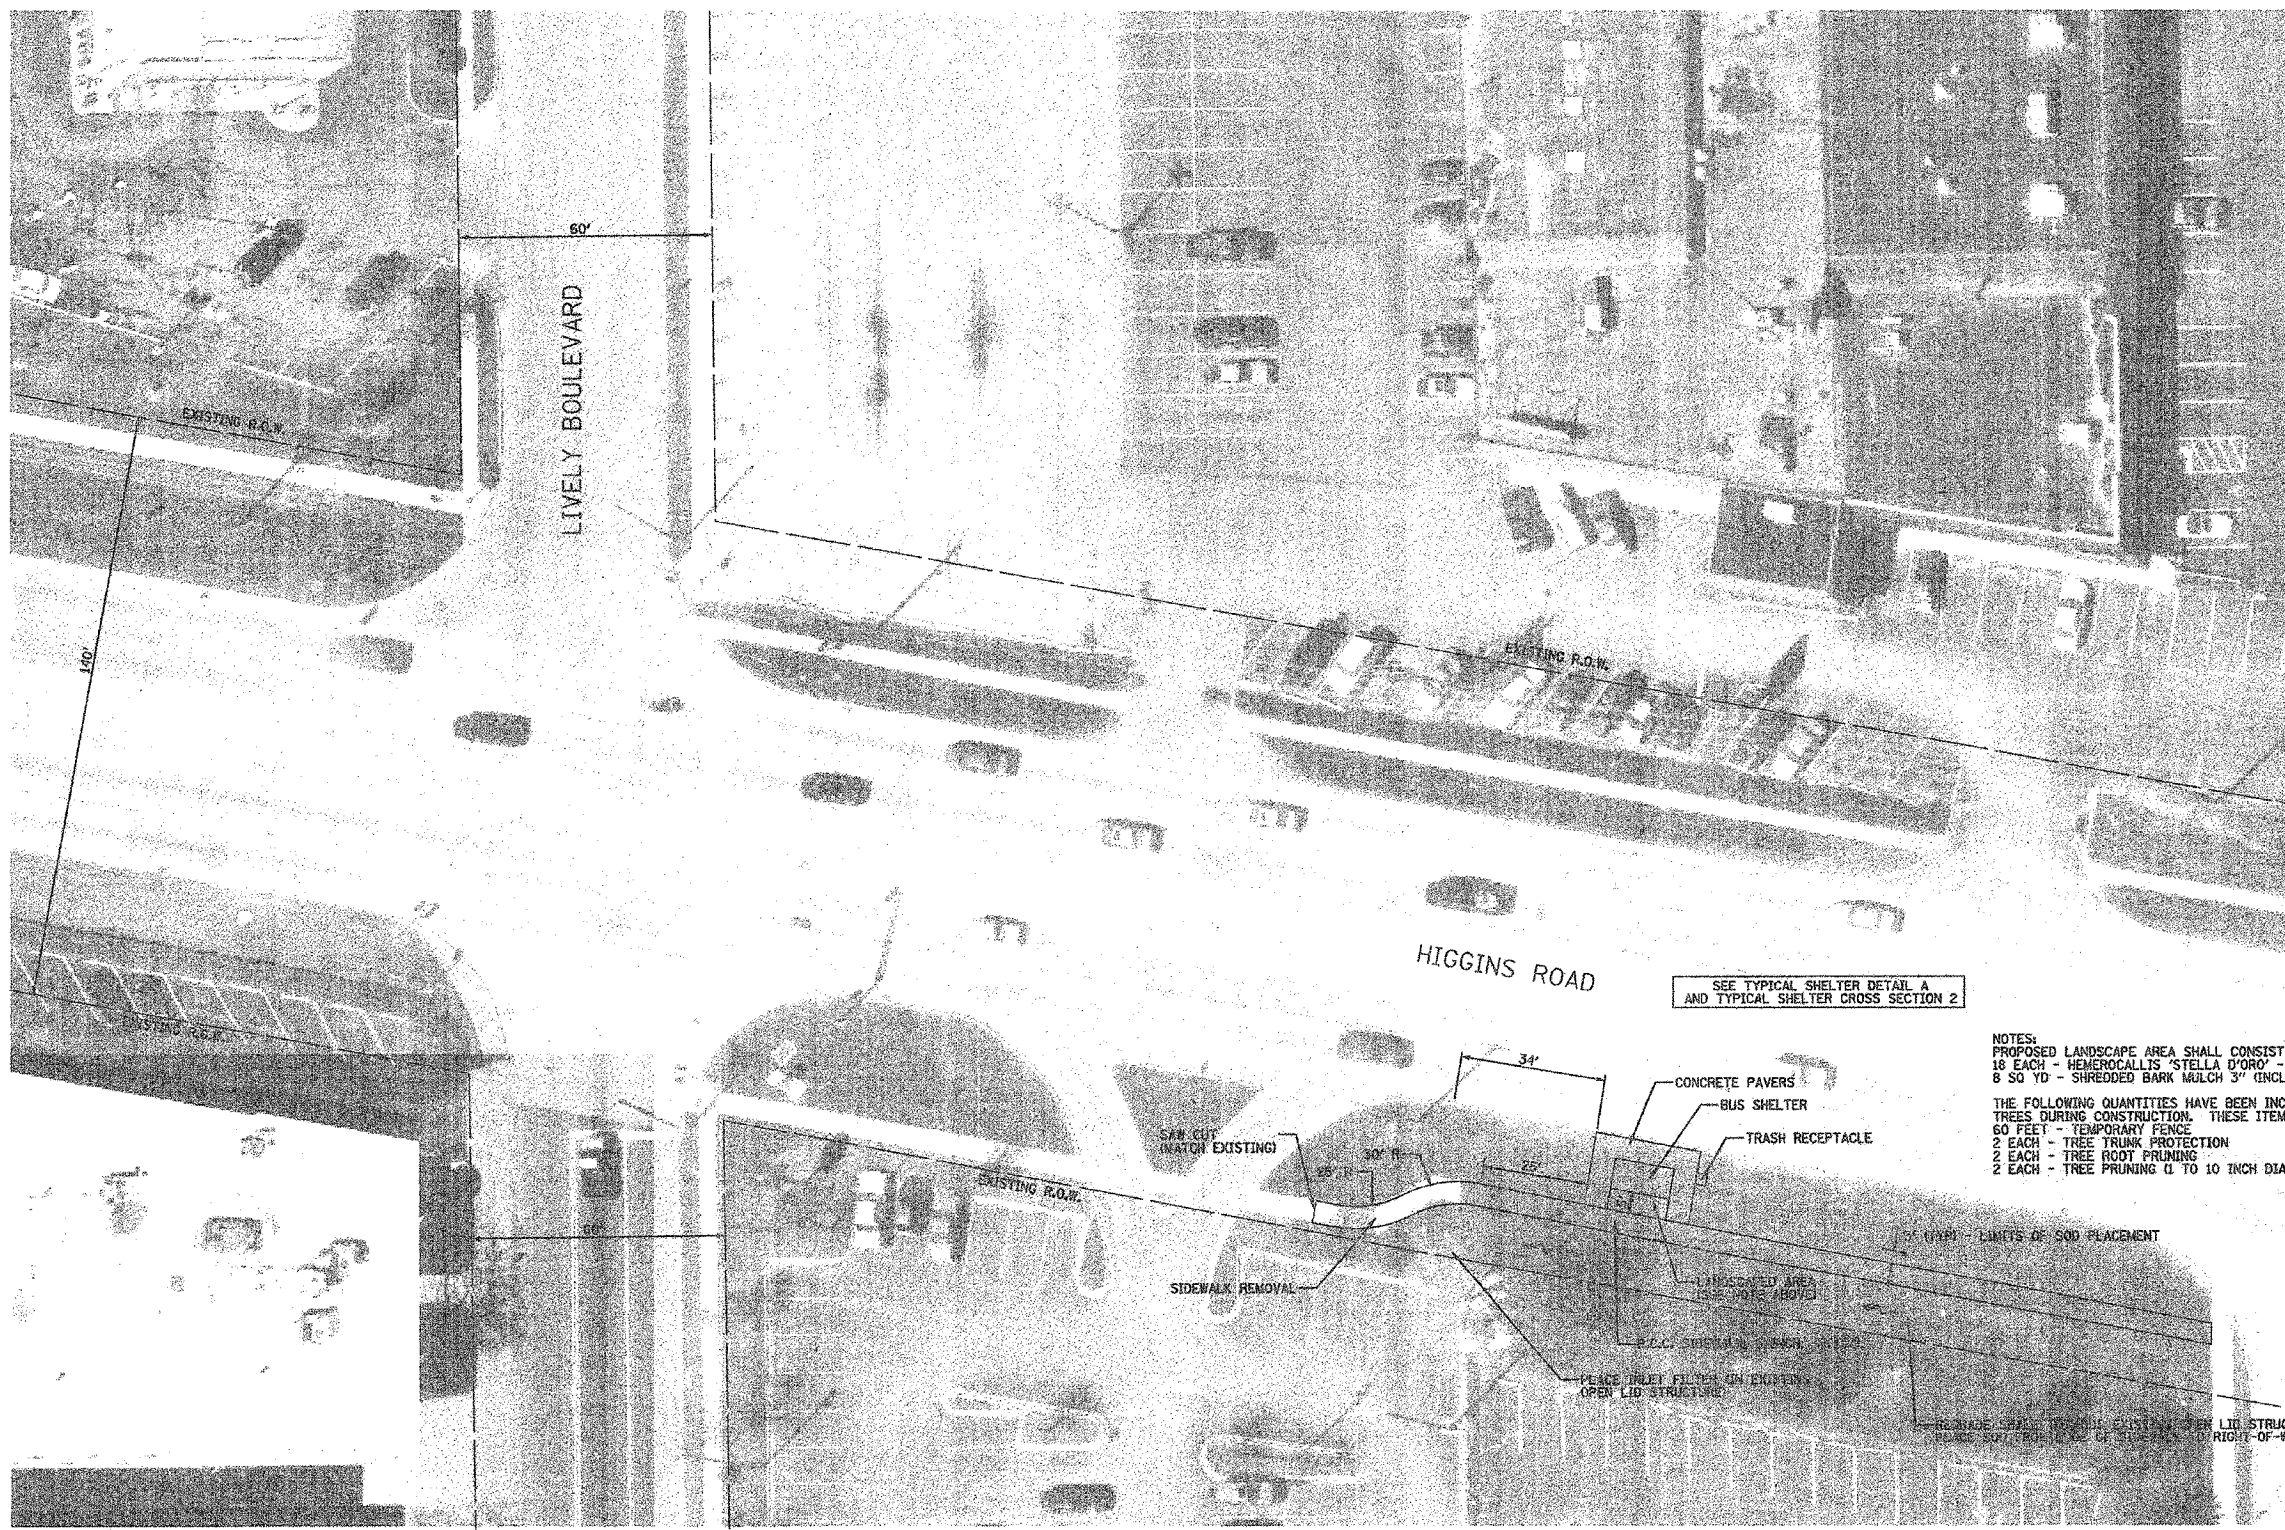

NOTES:
PROPOSED LANDSCAPE AREA SHALL CONSIST OF THE FOLLOWING:
18 EACH - HEMEROCALLIS 'STELLA D'ORO' - STELLA D'ORO DAYLILY - EVENLY SPACED
8 SQ YD - SHREDDED BARK MULCH 3" (INCLUDED IN COST OF PLANTINGS)
THE FOLLOWING QUANTITIES HAVE BEEN INCLUDED TO PROTECT THE EXISTING TREES DURING CONSTRUCTION. THESE ITEMS SHALL BE USED AT THE DIRECTION OF THE ENGINEER:
60 FEET - TEMPORARY FENCE
2 EACH - TREE TRUNK PROTECTION
2 EACH - TREE ROOT PRUNING
2 EACH - TREE PRUNING (1 TO 10 INCH DIAMETER)

ILLINOIS DEPARTMENT OF TRANSPORTATION

BUS SHELTER INSTALLATION PLAN
SOUTHEAST CORNER OF
HIGGINS ROAD AND LIVELY BOULEVARD

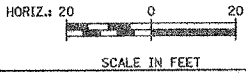

DATE: 12/1/06
DESIGNED BY: DJK
CHECKED BY: JRY