

STATE OF ILLINOIS
WINNEBAGO COUNTY HIGHWAY DEPARTMENT
 PLANS FOR PROPOSED FEDERAL AID URBAN IMPROVEMENT





INDEX OF SHEETS

SHEET NO. SHEET NAME

1. COVER SHEET
2. GENERAL NOTES & SUMMARY OF QUANTITIES
3. SCHEDULE OF QUANTITIES
4. SCHEDULE OF QUANTITIES
5. TYPICAL SECTIONS
- 6 - 23. PLAN & PROFILE (BELVIDERE)
- 24 - 25. STRIPING PLAN
26. DETAILS - BIT. APPROACHES & MAILBOX RETURNS
27. DETAIL - PIPE CULVERT EXTENSION

FAU ROUTE 9884
FAS ROUTE 2043
SECTION: 04-00338-00-RS
PROJECT NO.: AC-RS-2043(103)

RESURFACING ON BELVIDERE ROAD (C.H. 25)
 JOB NO.: C-92-076-05
 CONTRACT NO.: 85400

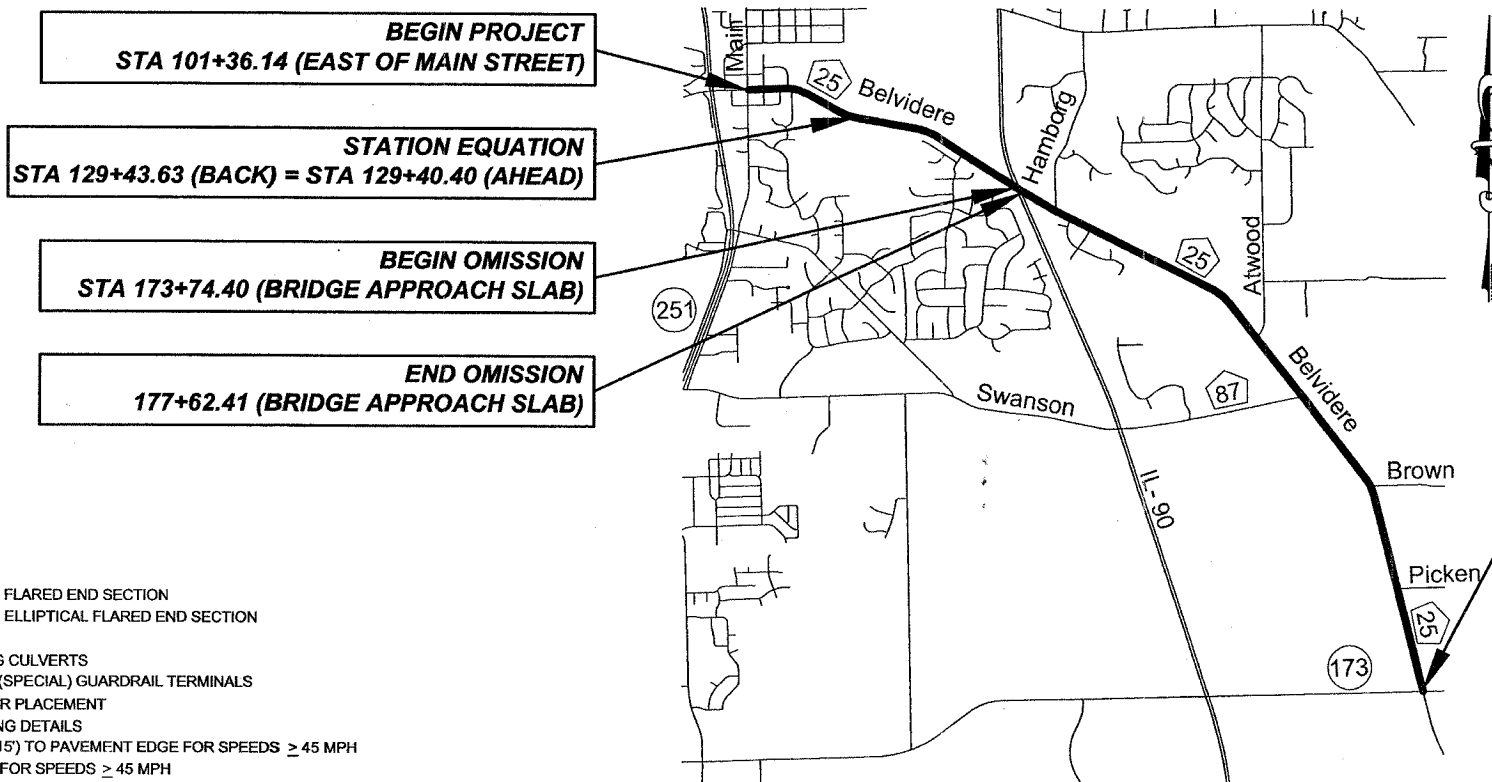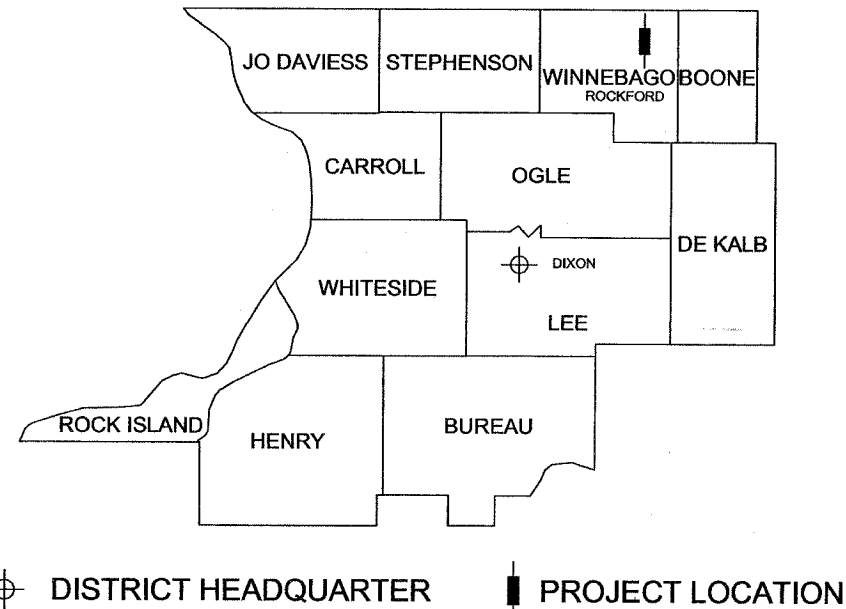

STANDARDS

STAND. NO. STAND. NAME

- | | |
|-------------|--|
| 542301-01 | PRECAST REINFORCED CONCRETE FLARED END SECTION |
| 542306-01 | PRECAST REINFORCED CONCRETE ELLIPTICAL FLARED END SECTION |
| 630001-07 | STEEL PLATE BEAM GUARDRAIL |
| 630101-07 | GUARDRAIL MOUNTED ON EXISTING CULVERTS |
| 630301-04 | SHOULDER WIDENING FOR TYPE 1 (SPECIAL) GUARDRAIL TERMINALS |
| 635006-02 | REFLECTOR AND TERMINAL MARKER PLACEMENT |
| 635011-01 | REFLECTOR MARKER AND MOUNTING DETAILS |
| 701006-02 | OFF-RD OPERATIONS 2L, 2W 4.5M (15') TO PAVEMENT EDGE FOR SPEEDS ≥ 45 MPH |
| 701201-02 | LANE CLOSURE, 2L, 2W, DAY ONLY, FOR SPEEDS ≥ 45 MPH |
| 701301-02 | LANE CLOSURE, 2L, 2W, SHORT TIME OPERATIONS |
| 701306-01 | LANE CLOSURE, 2L, 2W, SLOW MOVING OPERATIONS DAY ONLY, FOR SPEEDS ≥ 45 MPH |
| 701311-02 | LANE CLOSURE, 2L, 2W, MOVING OPERATIONS - DAY ONLY |
| 701501-03 | URBAN LANE CLOSURE, 2L, 2W, UNDIVIDED |
| 702001-06 | TRAFFIC CONTROL DEVICES |
| 780001-01 | TYPICAL PAVEMENT MARKINGS |
| 781001-02 | TYPICAL APPLICATIONS RAISED REFLECTIVE PAVEMENT MARKERS |
| B.L.R. 23-1 | TRAFFIC BARRIER TERMINAL TYPE 1 |
| 720011 | METAL POSTS FOR SIGNS, MARKERS & DELINEATORS |
| 728001 | TELESCOPING STEEL SIGN SUPPORT |
| 729001 | APPLICATIONS OF TYPES A & B METAL POSTS (FOR SIGNS & MARKERS) |

ADT: 3,200 (2007) 10% TRUCKS
COLLECTOR
DESIGN SPEED: 35 MPH & 55 MPH
3R POLICY

| SCALES: | |
|----------------------|-----------------------|
| CROSS-SECTIONS | PLAN & PROFILE |
| FULL SIZE | |
| HORIZONTAL: 1" = 20' | HORIZONTAL: 1" = 50' |
| VERTICAL: 1" = 10' | VERTICAL: 1" = 10' |
| 1/4 SIZE | |
| HORIZONTAL: 1" = 40' | HORIZONTAL: 1" = 100' |
| VERTICAL: 1" = 20' | VERTICAL: 1" = 20' |

BELVIDERE ROAD: 25,009.22 FT = 4.74 MILES
 BELVIDERE ROAD OMISSION (I-90 OVERPASS): 388.01 FT = 0.07 MILES
 TOTAL LENGTH OF IMPROVEMENTS = 24,621.21 FT = 4.66 MILES

CALL J.U.L.I.E.
BEFORE YOU DIG
 1-800-892-0123
 ROSCOE TWP (T46N- R2E)
 SEC. - 33
 HARLEM TWP (T45N - R2E)
 SEC. 02, 03, 04, 11, 12, 13

Joseph A. Vandeweyer
 EPP #1/20/07

THESE PLANS PREPARED BY:
WINNEBAGO COUNTY HIGHWAY DEPARTMENT

APPROVED *December 11 2006*
Joseph A. Vandeweyer
 WINNEBAGO COUNTY ENGINEER

PASSED *December 14 2006*
Joseph E. Crowe
 DISTRICT 2 ENGINEER OF LOCAL ROADS & STREETS

RELEASING FOR BID
 BASED ON LIMITED
 REVIEW *December 14 2006*
Joseph E. Crowe
 DEPUTY DIRECTOR OF HIGHWAYS, REGION 2 ENGINEER