


ROUTE NO.	SECTION	COUNTY	TOTAL SHEETS	SHEET NO.
TR 12	*	DEWITT	24	4

FED. ROAD DIST. NO. ILLINOIS PROJECT

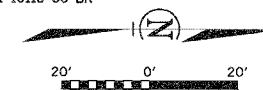

SE 1/4 SECTION 6, T19N, R1E, 3RD PM

Point TUN001 N 1,260,041.044 E 763,215.822 Sta 5+00.000
 Course from TUN001 to TUN002 N 0° 53' E Dist 1,000.000
 Point TUN002 N 1,261,040.921 E 763,231.497 Sta 15+00.000



PLAN

DATE	
BY	
REVISIONS	
NO.	

INDICATOR CHICAGO
 877 45-844 878 714-998
 RECEIVED
 8/20/2009

PROFILE

DATE	
BY	
REVISIONS	
NO.	

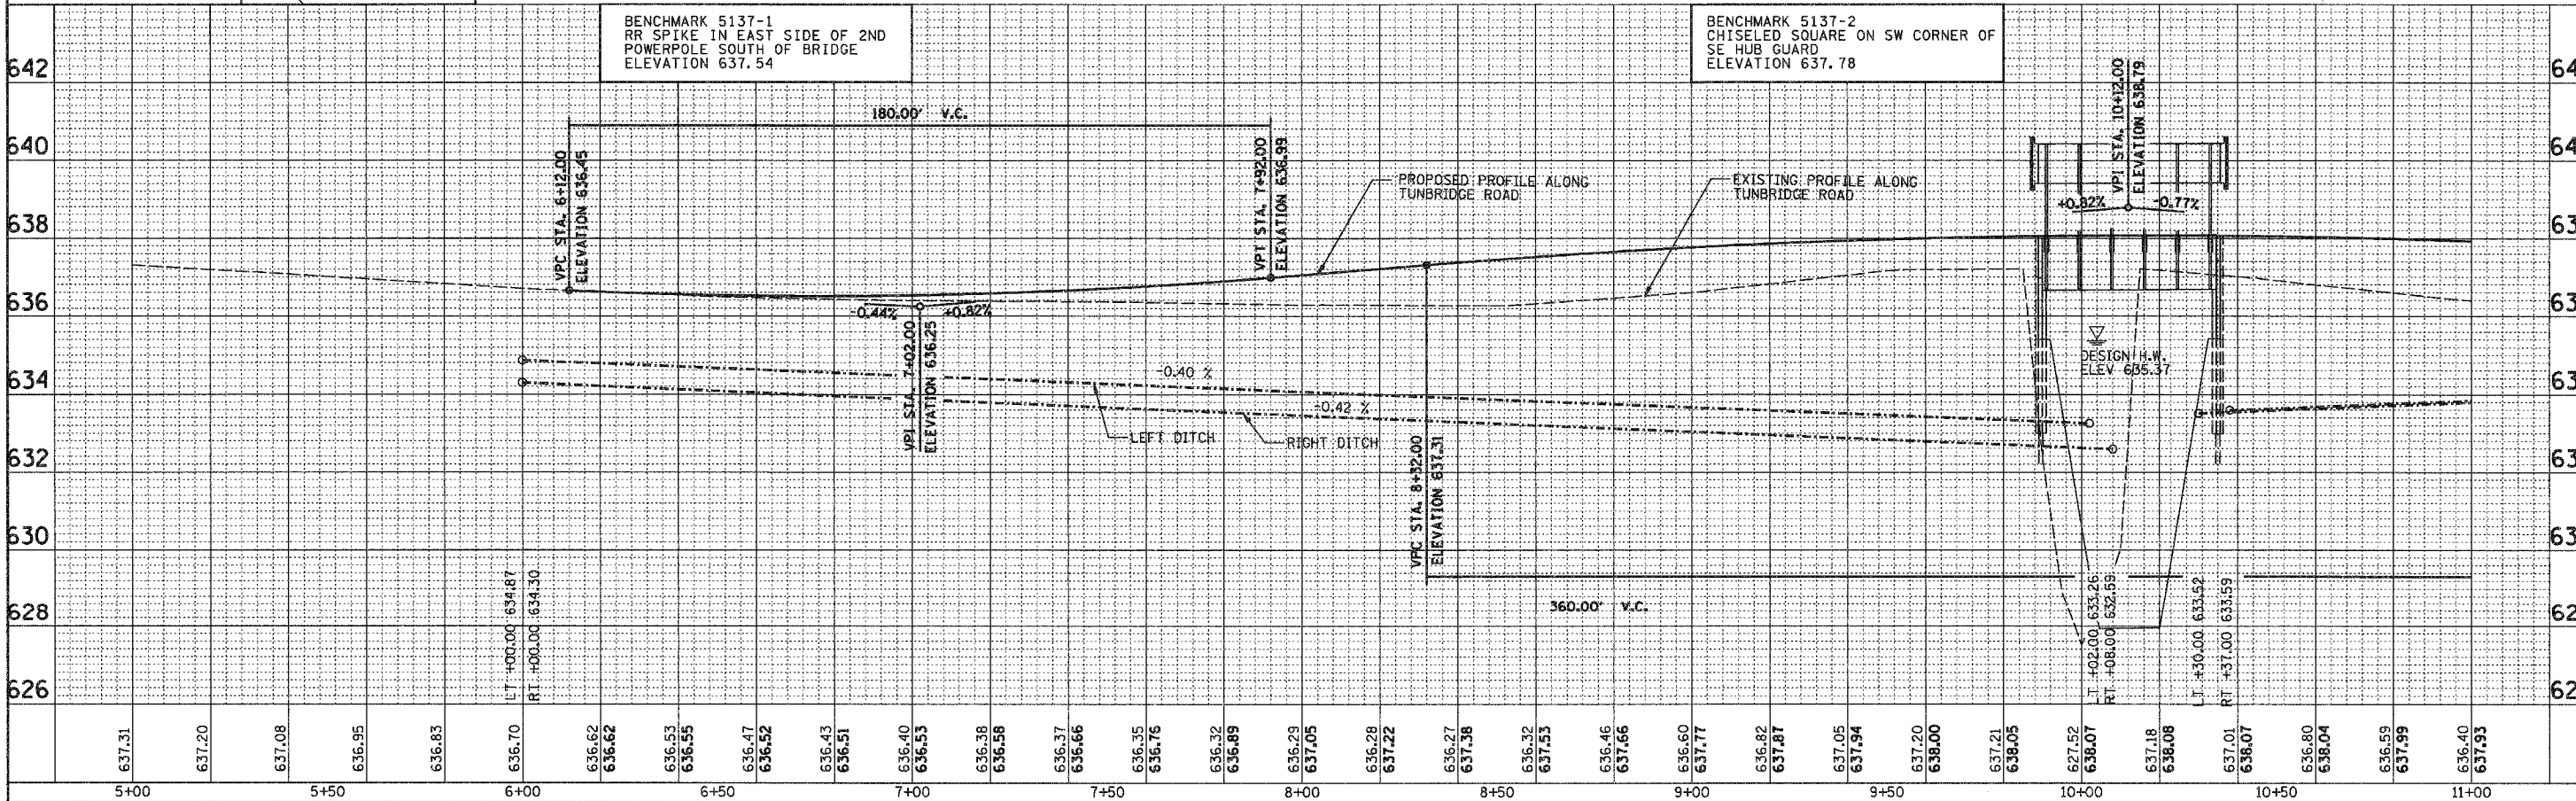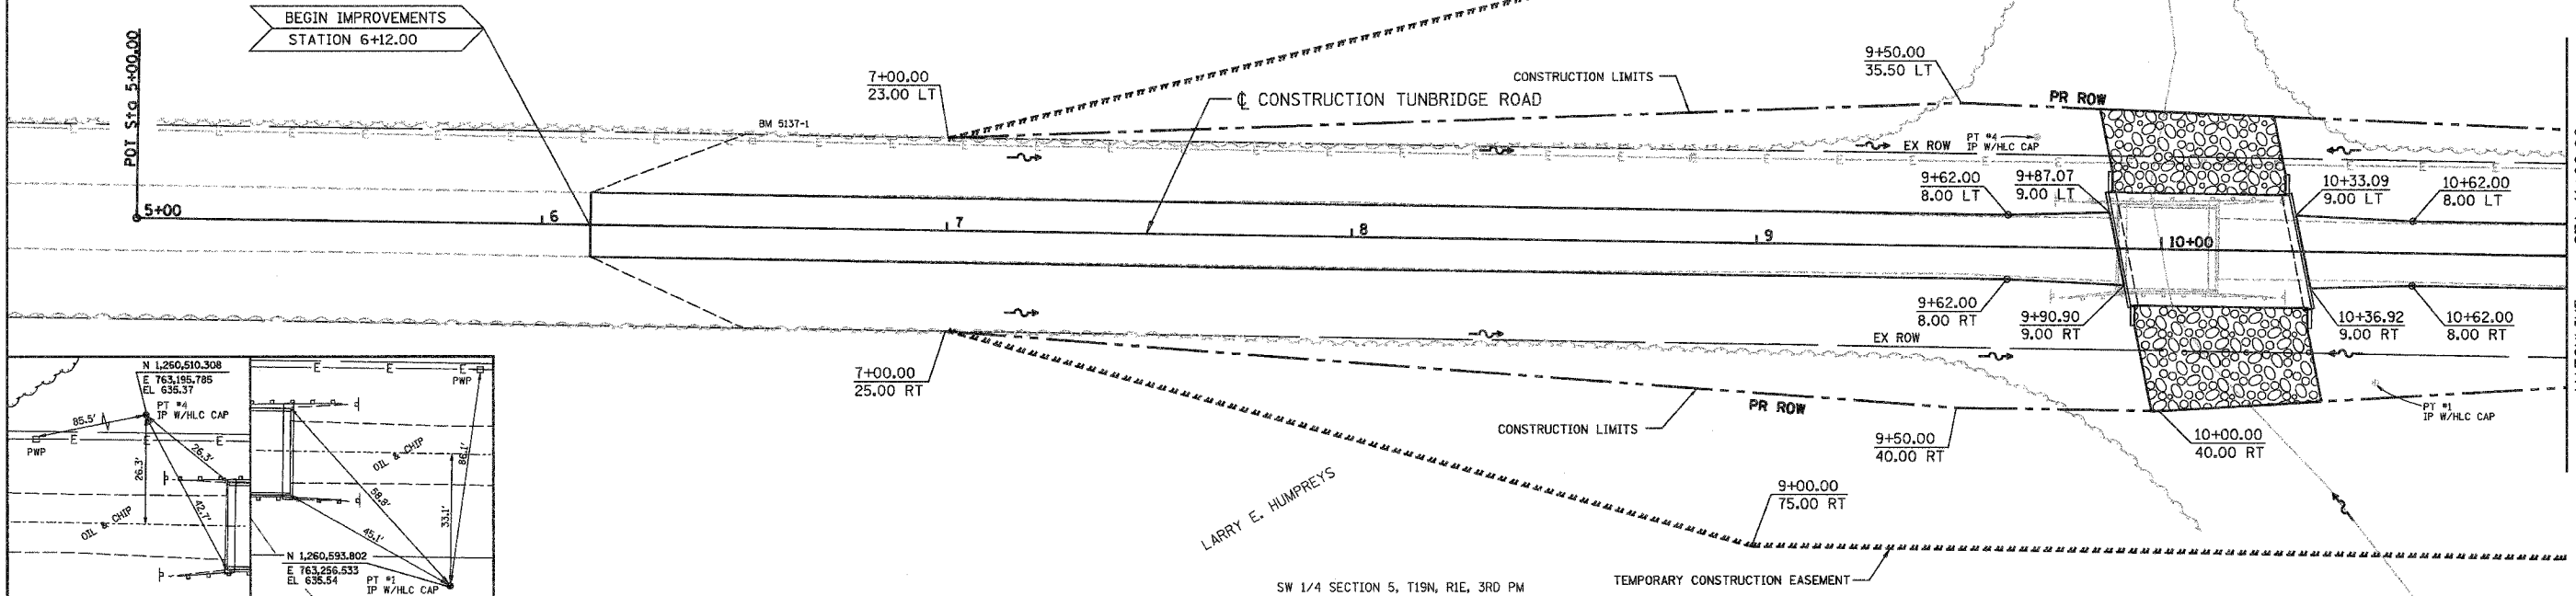

PLAN & PROFILE