


SE 1/4 SECTION 6, T19N, R1E, 3RD PM

ROUTE NO.	SECTION	COUNTY	TOTAL SHEETS	SHEET NO.
TR 12	*	DEWITT	24	5
FED. ROAD DIST. NO.		ILLINOIS	PROJECT	

* 01-10118-00-BR

CHESTER ALEXANDER
& NORMADEL FRENCH

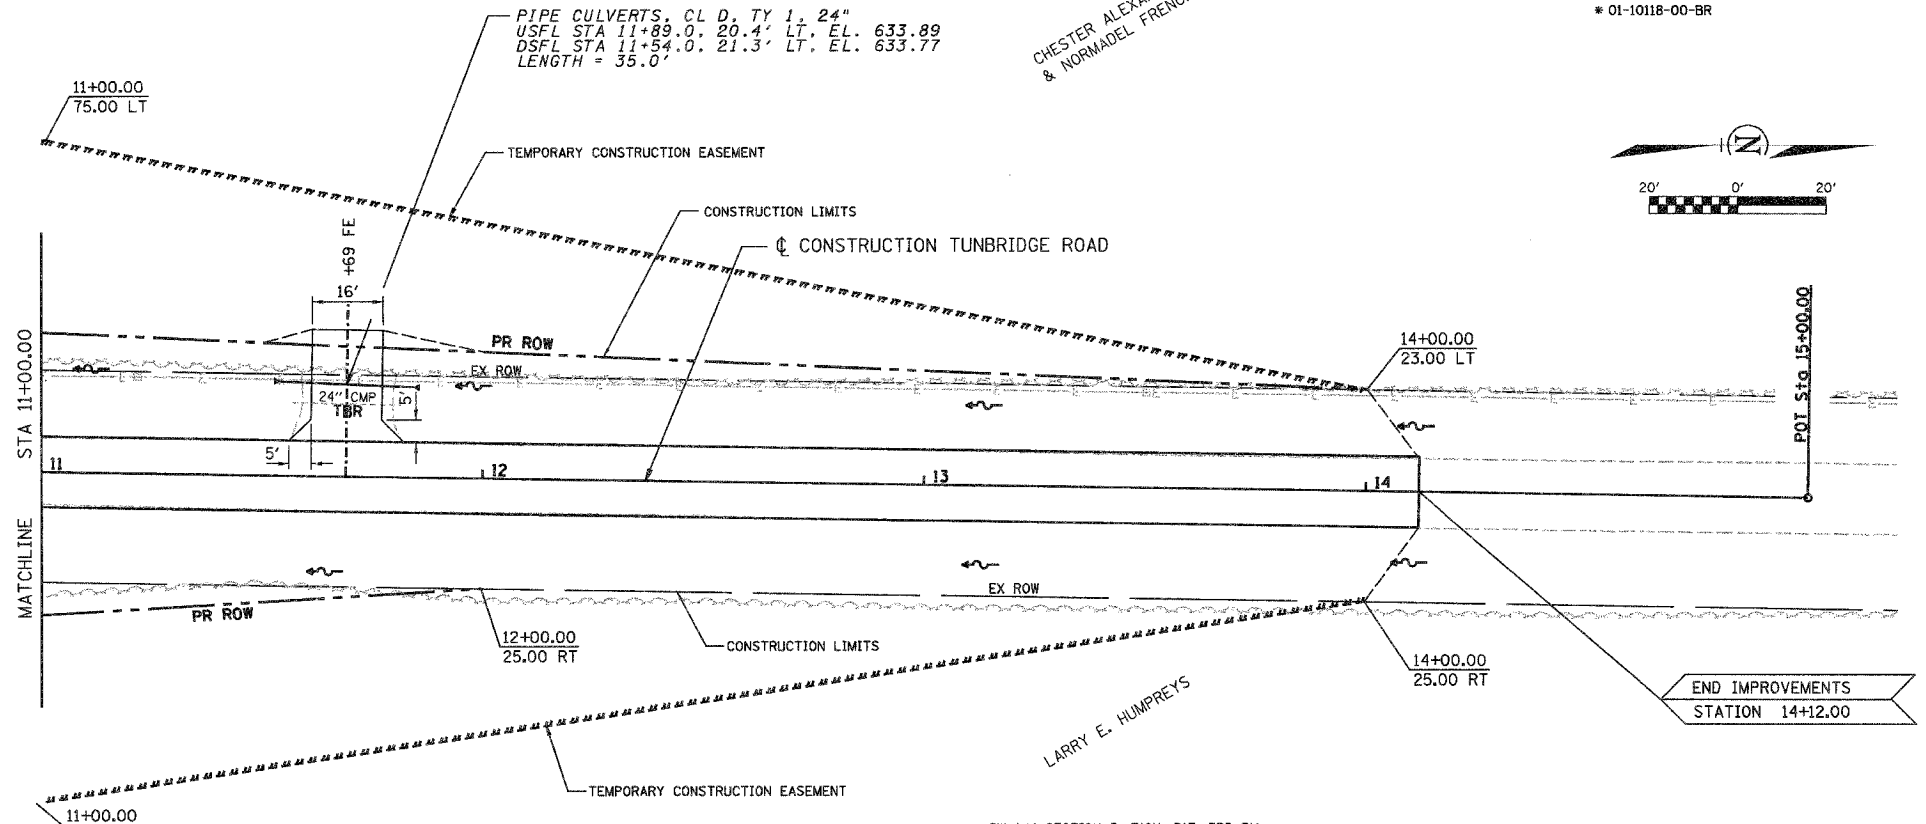

SW 1/4 SECTION 5, T19N, R1E, 3RD PM

LARRY E. HUMPREYS

END IMPROVEMENTS
STATION 14+12.00


PLAN

DATE	
BY	
CHECKED	
NOTED	
NO.	

CHASTAIN & ASSOCIATES, LLP
ENGINEERS

PROFILE

DATE	
BY	
CHECKED	
NOTED	
NO.	

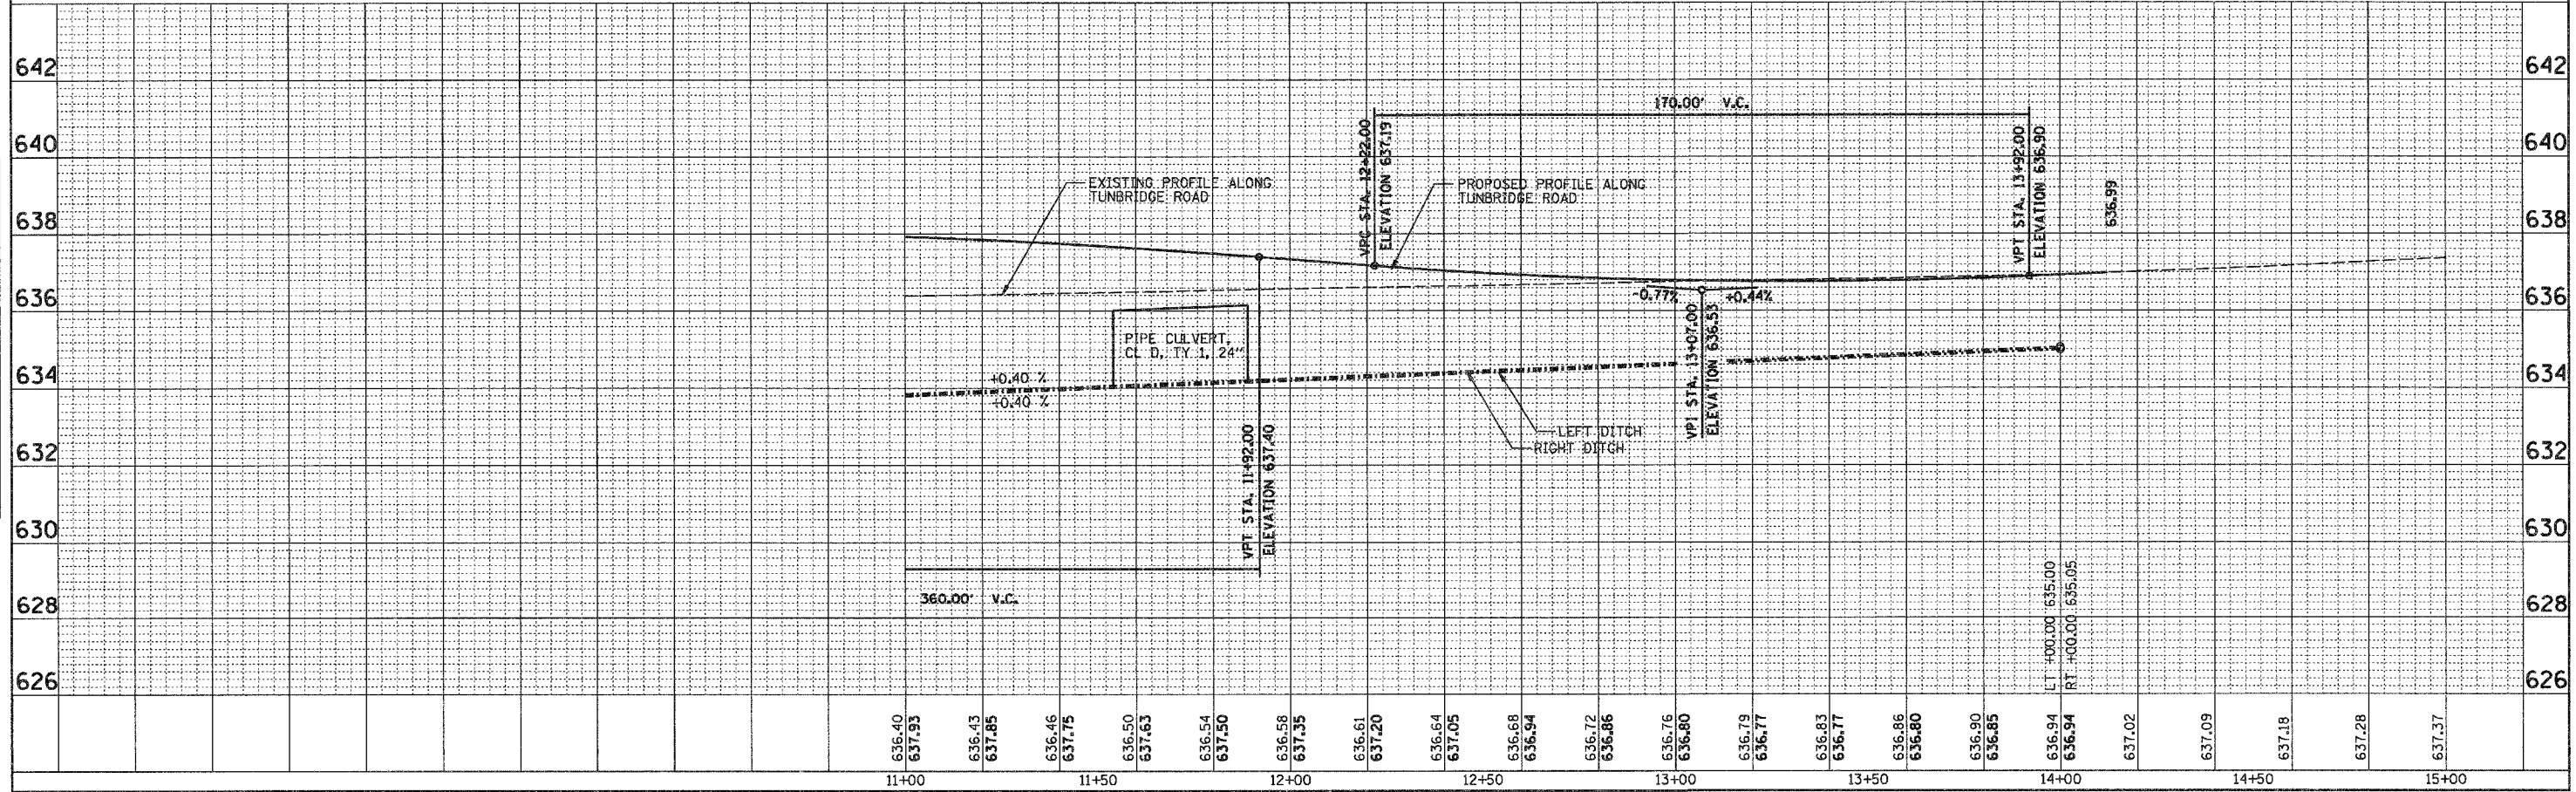

PLAN & PROFILE