


ROUTE NO.	SECTION	COUNTY	TOTAL SHEETS	SHEET NO.
TR 12	*	DEWITT	24	15
STA.		TO STA.		
FED. RD. DIST. NO. 7		ILLINOIS PROJECT		
* 01-10118-00-BR				

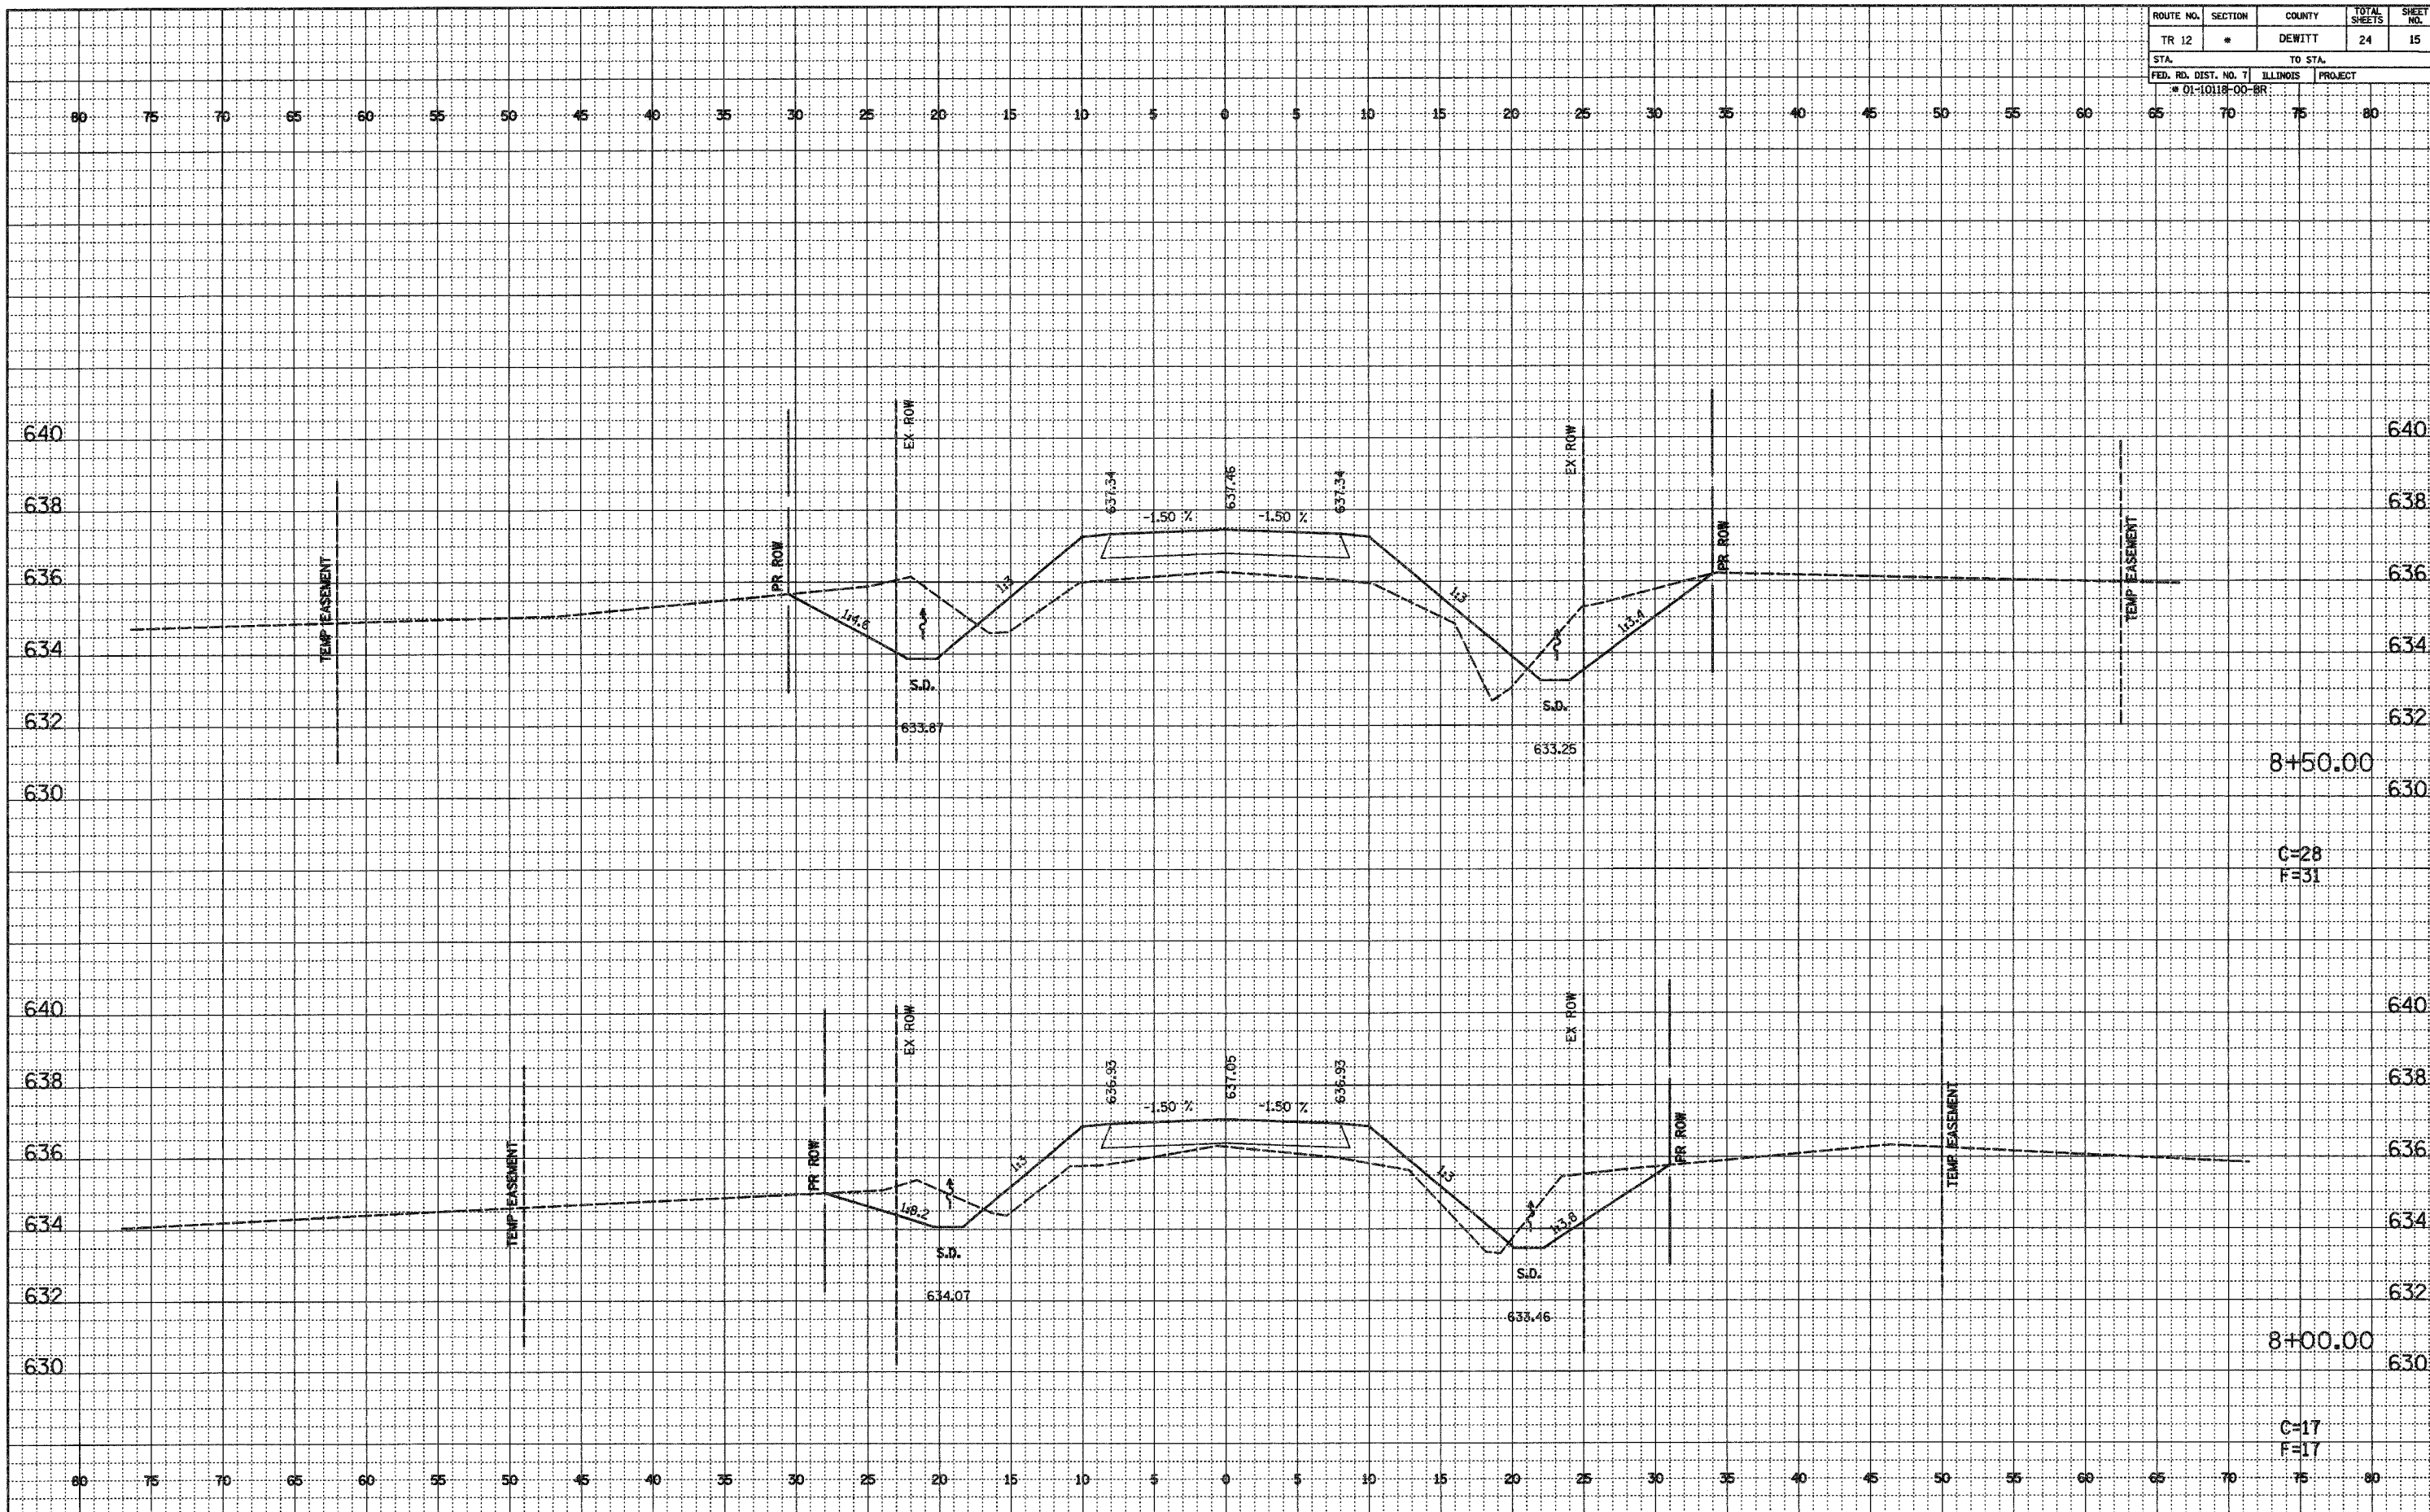

FINAL SURVEYED  
NOTED  
NOTED  
NOTED  
NO. \_\_\_\_\_

ORIGINAL SURVEYED  
NOTED  
NOTED  
NOTED  
NO. \_\_\_\_\_