


FINAL SURVEY SURVEYED PLOTTED TEMPLATE NO. BY DATE

ORIGINAL SURVEY SURVEYED PLOTTED TEMPLATE NO. BY DATE

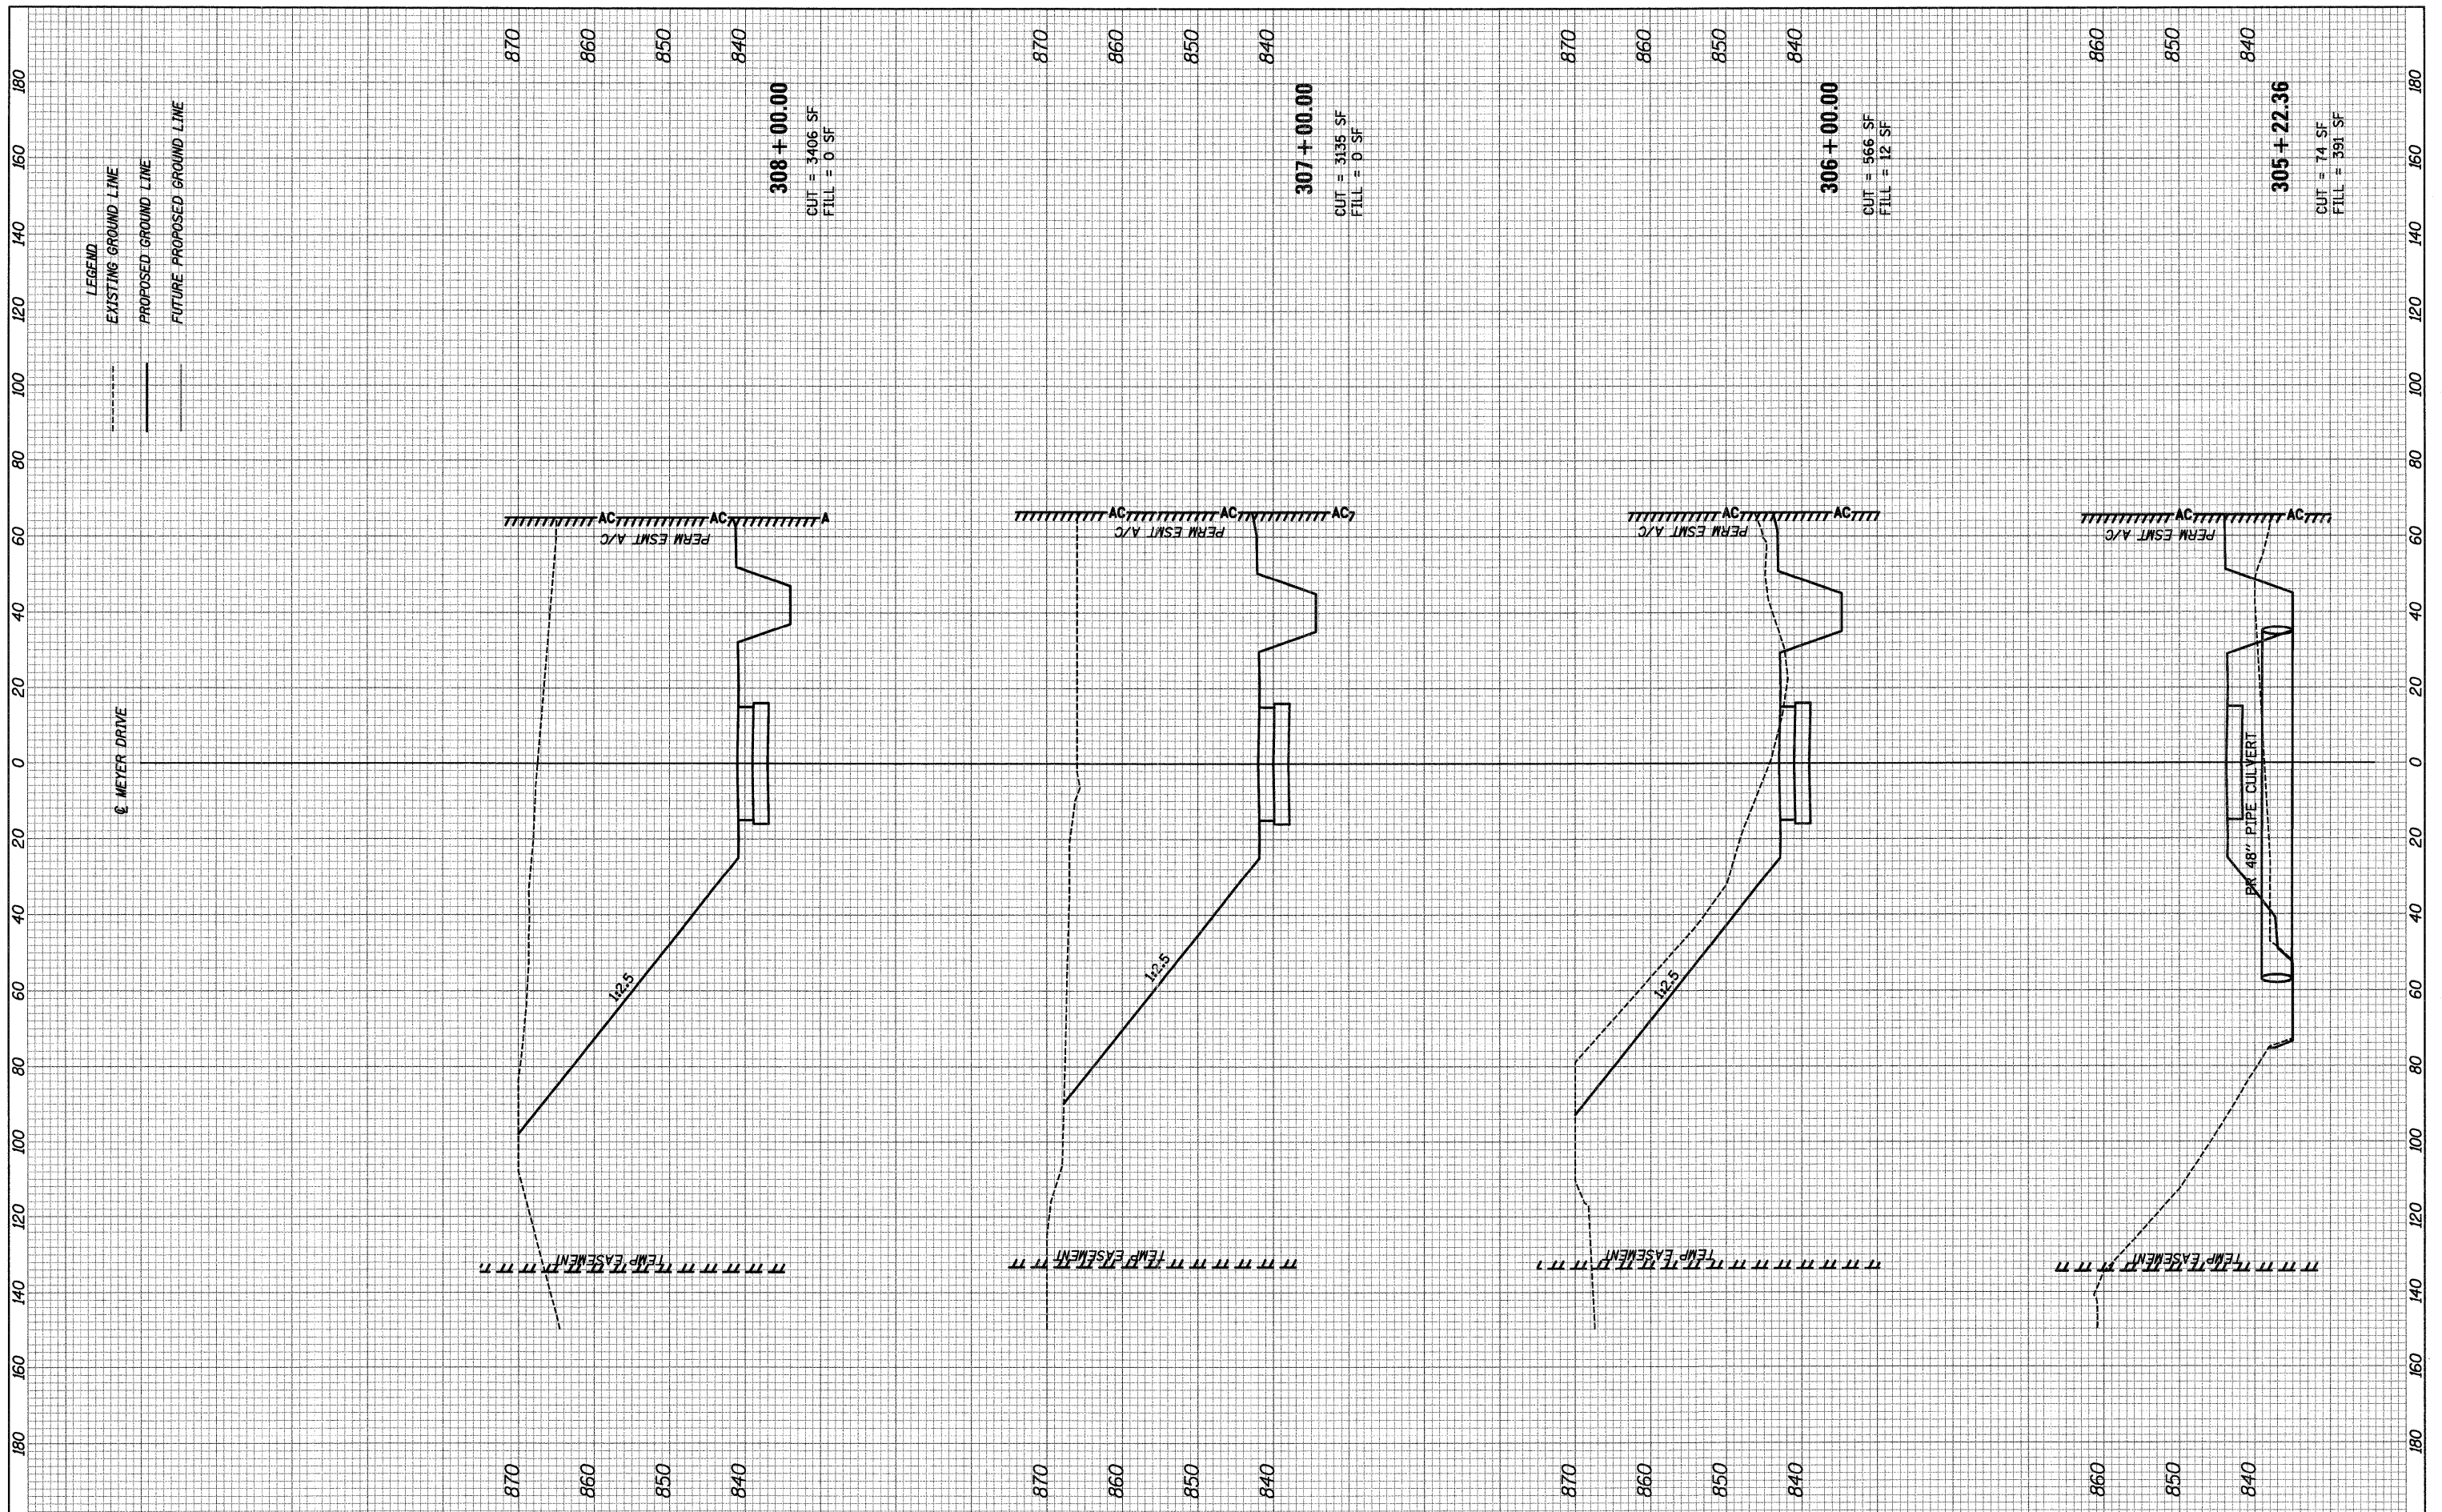

FILE NAME = ...N160F78-shr-xsec05.dgn

USER NAME = ctb
 PLOT SCALE = 20.0000' / 1" = 20:1
 PLOT DATE = 1/18/2012

DESIGNED - AKW
 DRAWN - AKW
 CHECKED - PML
 DATE - 1/20/2012

REVISED -
 REVISED -
 REVISED -
 REVISED -

STATE OF ILLINOIS
 DEPARTMENT OF TRANSPORTATION

CROSS SECTIONS
 SCALE: SHEET NO. OF SHEETS STA. 305+22.36 TO STA. 308+00.00

F.A. RTE.	SECTION	COUNTY	TOTAL SHEETS	SHEET NO.
	18A-1	MCHENRY	115	102
CONTRACT NO. 60F78				
ILLINOIS FED. AID PROJECT				